


NF5B3CFFA
TOP VIEW

ADA ACCESSIBILITY GUIDELINE - ADAAG CONFORMANCE

| ELEVATED | ACCESSIBLE | RAMP ACCESSIBLE | GROUND | TYPES |
|----------|------------|-----------------|--------|-------|
| 0 | 0/0 | 0 | 7/0 | 1/0 |

R5

FOR KIDS
AGES
5-12

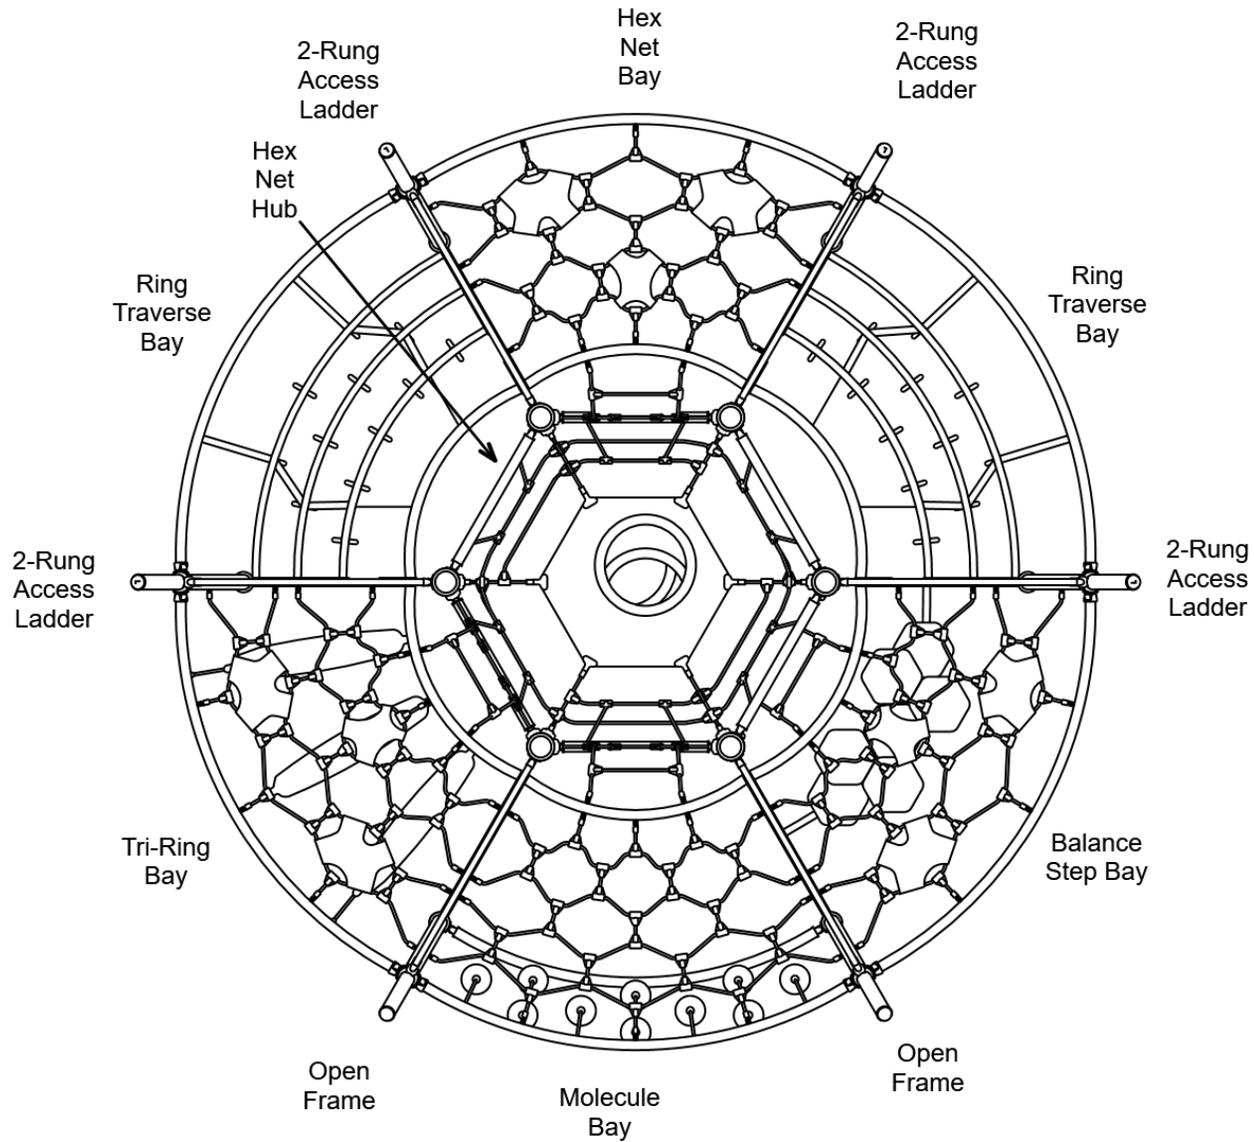

GENERAL NOTES:

This conceptual plan is based on information provided prior to construction. Detailed site information, including the following, should be obtained, evaluated, and utilized in the final project design. Exact site dimensions, topography, existing utilities, soil conditions and drainage solutions.

WARNING: Accessible safety surfacing material is required beneath and around this equipment that has a critical height value (Fall Height) appropriate for the highest accessible part of this equipment. Refer to the CPSC'S Handbook For Public Playground Safety, Section 4: Surfacing.

STRUCTURE#: NF5B3CFFA

PROJECT#: NF5B3CFFA

DATE: 9/20/2019 | DRAWN BY: DDJ

MIN. USE ZONE: 32' x 31'

PLAYCRAFT REP:

Playcraft Direct, Inc.



NF5B3CFFA
SITE PLAN

ADA ACCESSIBILITY GUIDELINE - ADAAG CONFORMANCE

| ELEVATED | ACCESSIBLE | RAMP ACCESSIBLE | GROUND | TYPES |
|----------|------------|-----------------|--------|-------|
| 0 | 0/0 | 0 | 7/0 | 1/0 |




FOR KIDS
AGES
5-12

GENERAL NOTES:

This Preliminary Site Plan is based on measurements that were provided in the initial planning phase. All dimensions must be verified prior to the submission of a purchase order. Playcraft Systems will not be held responsible for any discrepancies between actual dimensions and dimensions submitted in the planning phase.

The Minimum Use Zone for a play structure is based on the product design at the time of proposal. Components and structure designs may be subject to change which may affect dimensions. Therefore, before preparing the site, we strongly recommend obtaining final drawings from the factory (available after the order is placed and included in the Assembly Manual).

WARNING: Accessible safety surfacing material is required beneath and around this equipment that has a critical height value (Fall Height) appropriate for the highest accessible part of this equipment. Refer to the CPSC'S Handbook For Public Playground Safety, Section 4: Surfacing.

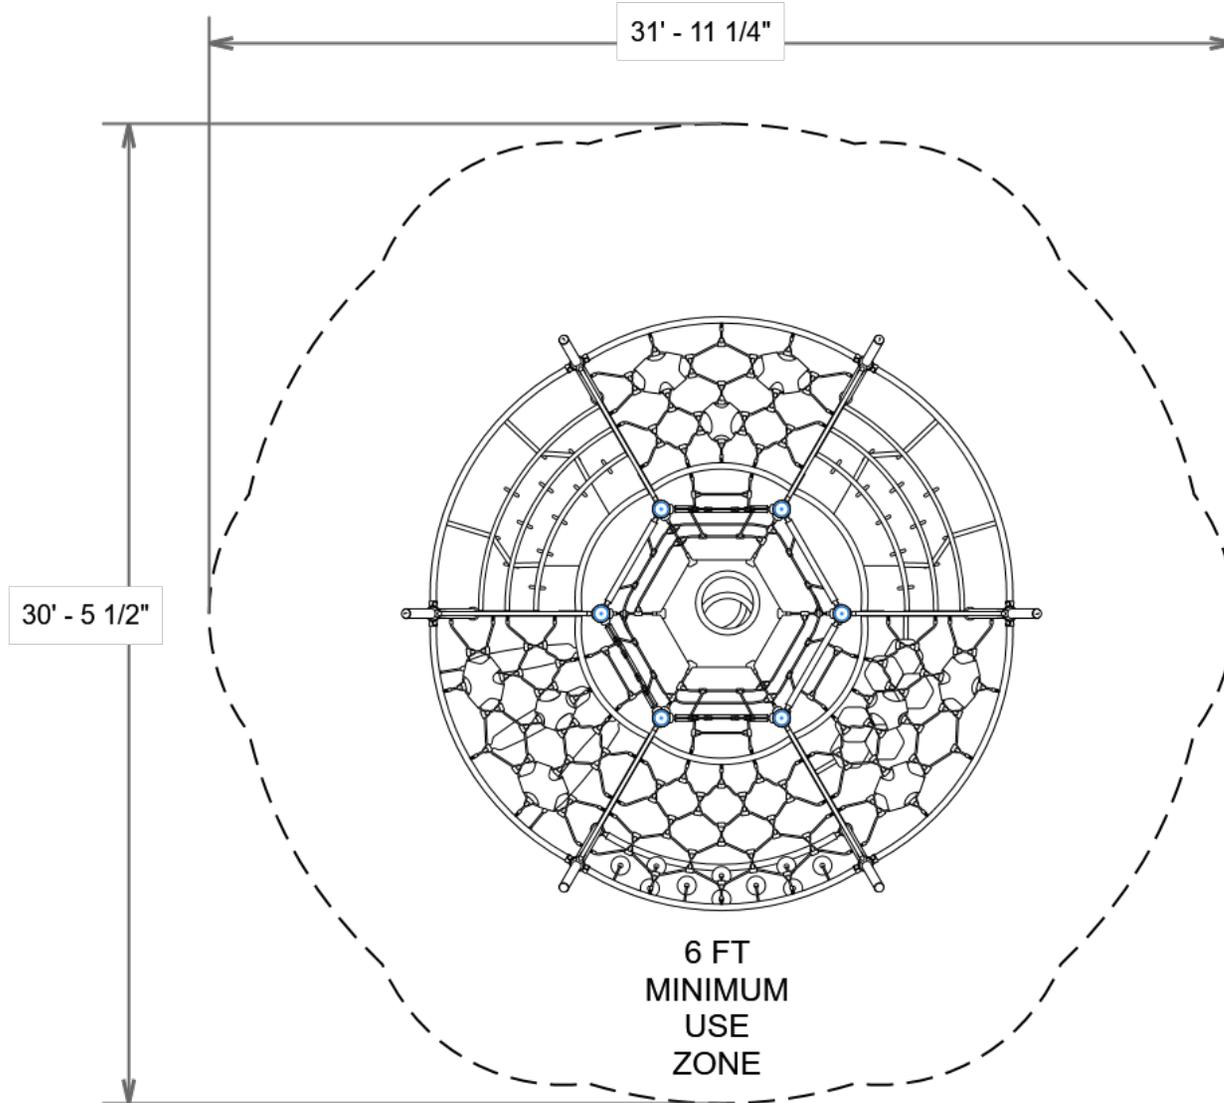

PROJECT#: NF5B3CFFA

DATE: 9/20/2019 | DRAWN BY: DDJ

MIN. USE ZONE: 32' x 31'

PLAYCRAFT REP:


Playcraft Direct, Inc.



CUSTOM MODULAR PLAYSYSTEM

Elevation View

Scale: 3/8" = 1'-0"

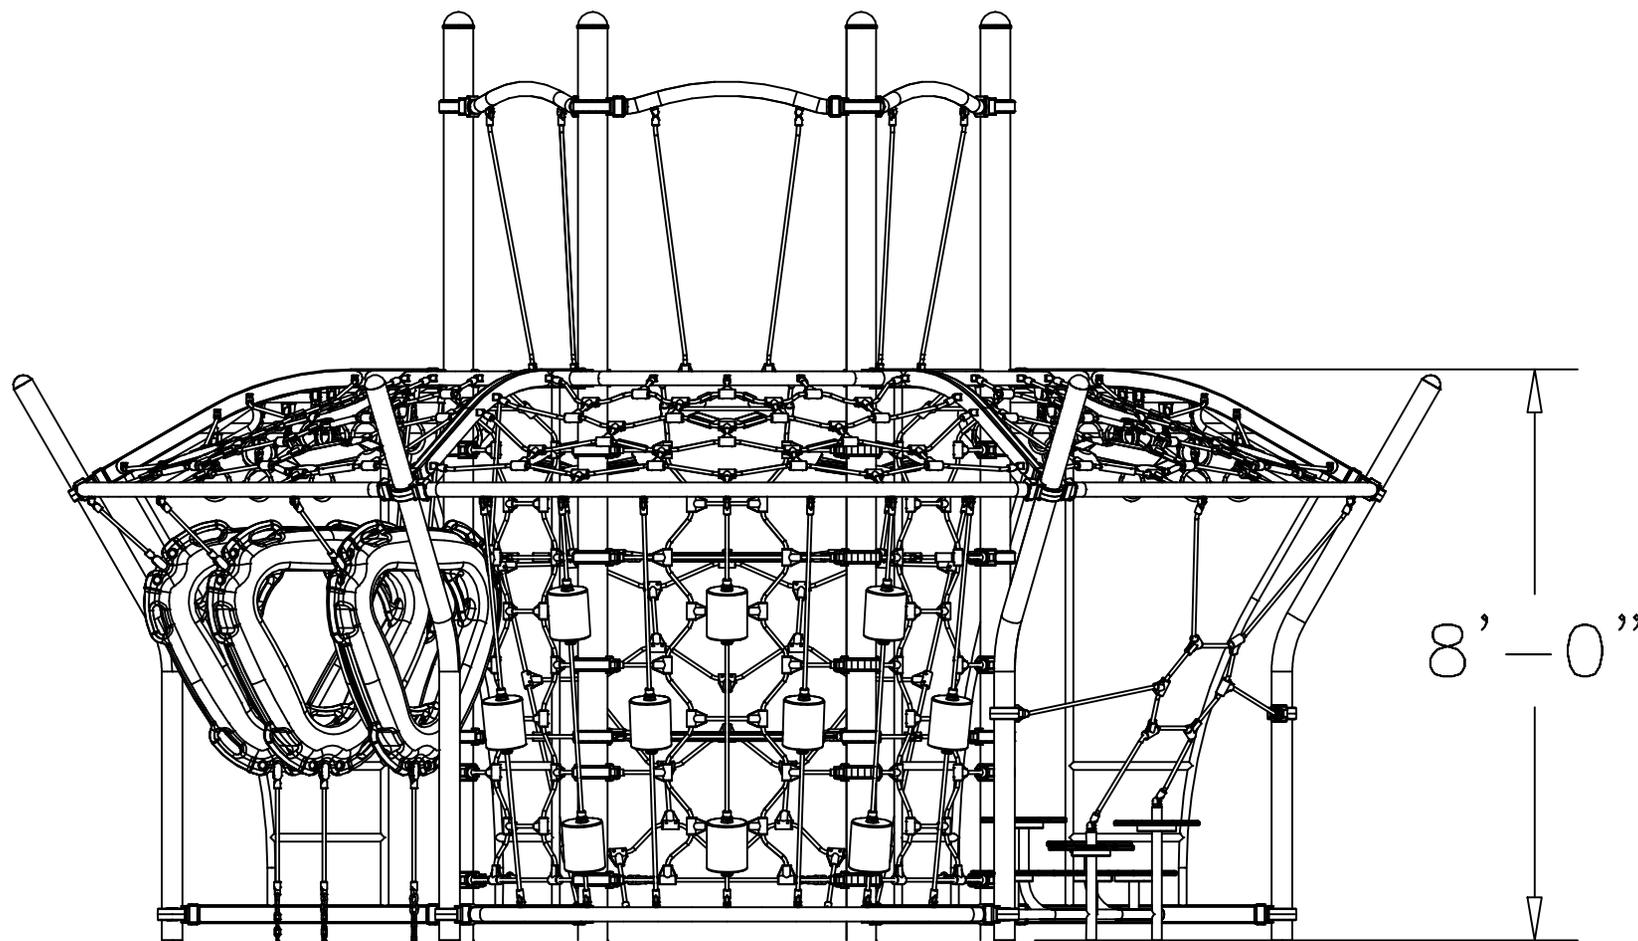

PN: NF5B3CFFA
Date: 11/15/19
Drawn By: ACG

NF5B3CFFA
Playcraft Systems, Inc.




123 NORTH VALLEY DRIVE
GRANTS PASS, OR 97526
PH: 541-955-9199
FAX: 541-955-6130
www.playcraftsystems.com

NF5B3CFFA
SW VIEW

R5

FOR KIDS
AGES
5-12

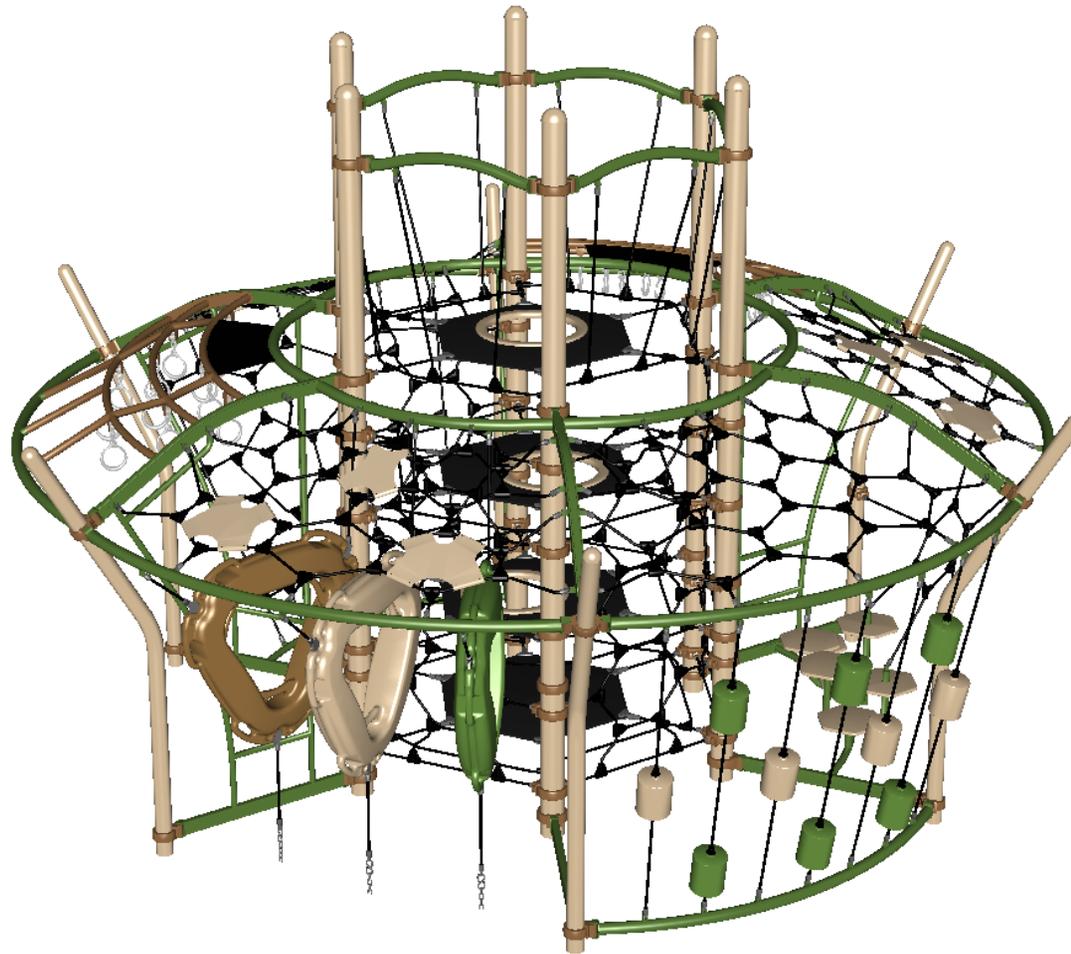


STRUCTURE#: NF5B3CFFA
PROJECT#: NF5B3CFFA
DATE: 9/20/2019 | DRAWN BY: DDJ



NF5B3CFFA
NE VIEW

R5

FOR KIDS
AGES
5-12

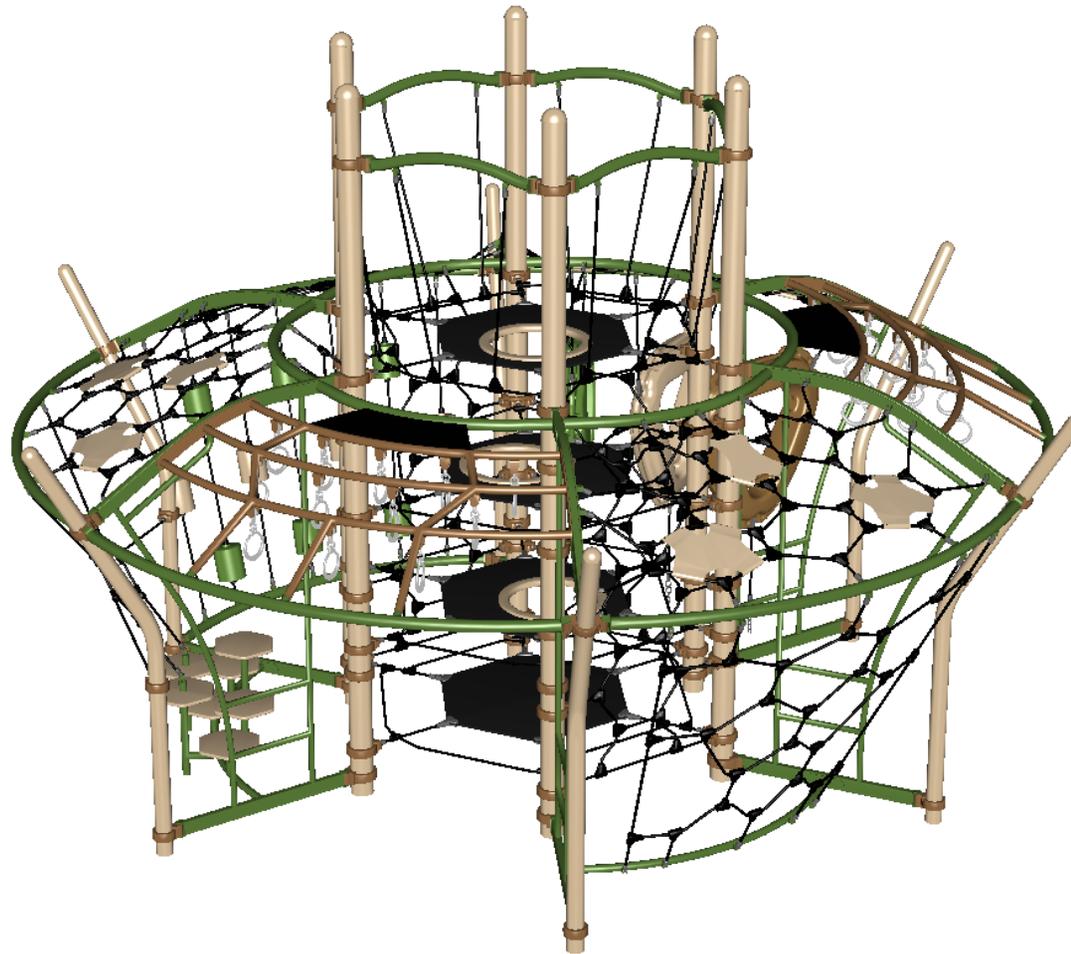

STRUCTURE#: NF5B3CFFA
PROJECT#: NF5B3CFFA
DATE: 9/20/2019 | DRAWN BY: DDJ





Bill of Materials

NF5B3CFFA

Project# NF5B3CFFA

9/20/2019

| Item | Description | Quantity |
|----------------|-----------------------|----------|
| NF5B3CFFA | | |
| HS-1004-R | Collars | 68 |
| GF-7002 | Dome Cap, R5 | 6 |
| S-1016-R5-16ft | Post, 16ft R5 | 6 |
| S-1925-R5 | Hub, Hex Net | 1 |
| S-5101 | Open Frame | 2 |
| S-5102 | 2-Rung Access Ladder | 4 |
| S-5201 | Hex Net Bay | 1 |
| S-5202 | Balance Step Bay | 1 |
| S-5203 | Tri-Ring Bay | 1 |
| S-5204 | Molecule Bay | 1 |
| S-5205 | Ring Traverse Bay | 2 |
| S-5901 | Net Bay Accent Canvas | 3 |
| HS-1007-R5 | Extra Hardware | 2 |