

# R35PC5617

## TOP VIEW

ADA ACCESSIBILITY GUIDELINE - ADAAG CONFORMANCE

ELEVATED	ACCESSIBLE	RAMP ACCESSIBLE	GROUND	TYPES
9	9/5	0	4/3	3/3


R35

FOR KIDS  
 AGES  
 5-12

### GENERAL NOTES:

This conceptual plan is based on information provided prior to construction. Detailed site information, including the following, should be obtained, evaluated, and utilized in the final project design. Exact site dimensions, topography, existing utilities, soil conditions and drainage solutions.

**WARNING:** Accessible safety surfacing material is required beneath and around this equipment that has a critical height value (Fall Height) appropriate for the highest accessible part of this equipment. Refer to the CPSC'S Handbook For Public Playground Safety, Section 4: Surfacing.

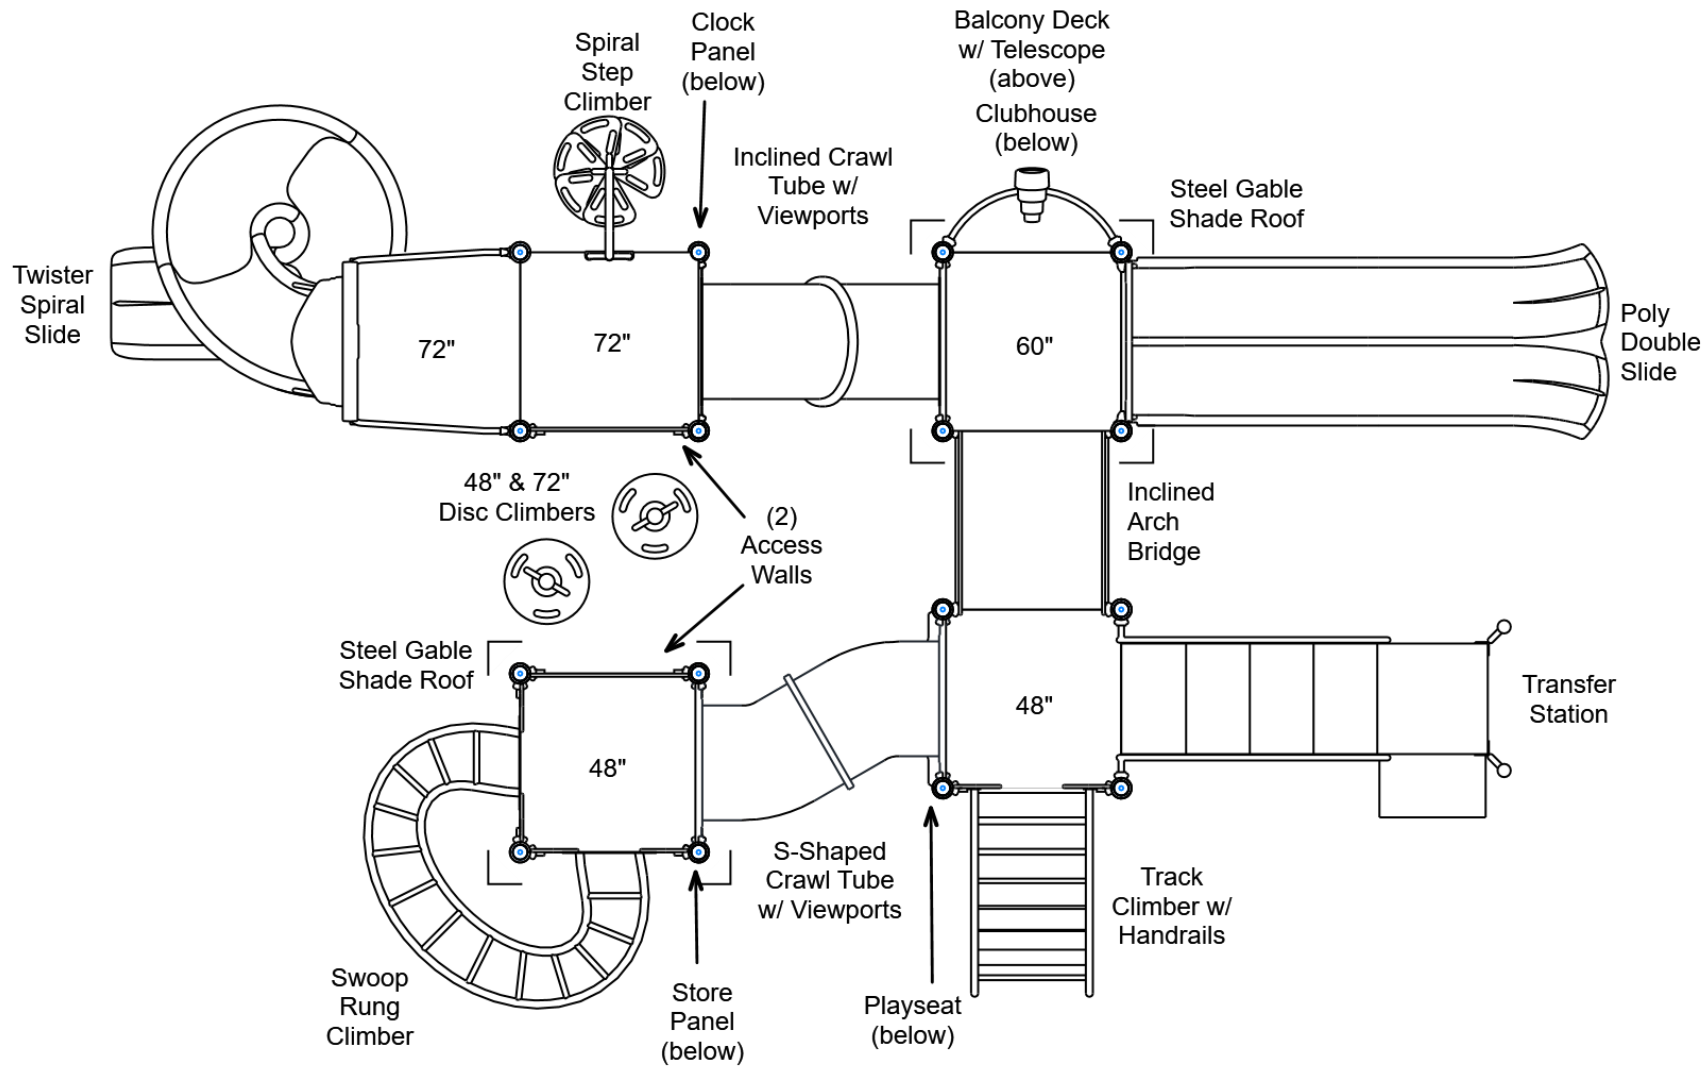

STRUCTURE#: R35PC5617

PROJECT#: R35PC5617

DATE: 1/6/2021 | DRAWN BY:

MIN. USE ZONE: 42' x 30'

PLAYCRAFT REP:

**Playcraft Direct, Inc.**

# R35PC5617 SITE PLAN

ADA ACCESSIBILITY GUIDELINE - ADAAG CONFORMANCE

ELEVATED	ACCESSIBLE	RAMP ACCESSIBLE	GROUND	TYPES
9	9/5	0	4/3	3/3




## GENERAL NOTES:

This Preliminary Site Plan is based on measurements that were provided in the initial planning phase. All dimensions must be verified prior to the submission of a purchase order. Playcraft Systems will not be held responsible for any discrepancies between actual dimensions and dimensions submitted in the planning phase.

The Minimum Use Zone for a play structure is based on the product design at the time of proposal. Components and structure designs may be subject to change which may affect dimensions. Therefore, before preparing the site, we strongly recommend obtaining final drawings from the factory (available after the order is placed and included in the Assembly Manual).

**WARNING:** Accessible safety surfacing material is required beneath and around this equipment that has a critical height value (Fall Height) appropriate for the highest accessible part of this equipment. Refer to the CPSC's Handbook For Public Playground Safety, Section 4: Surfacing.

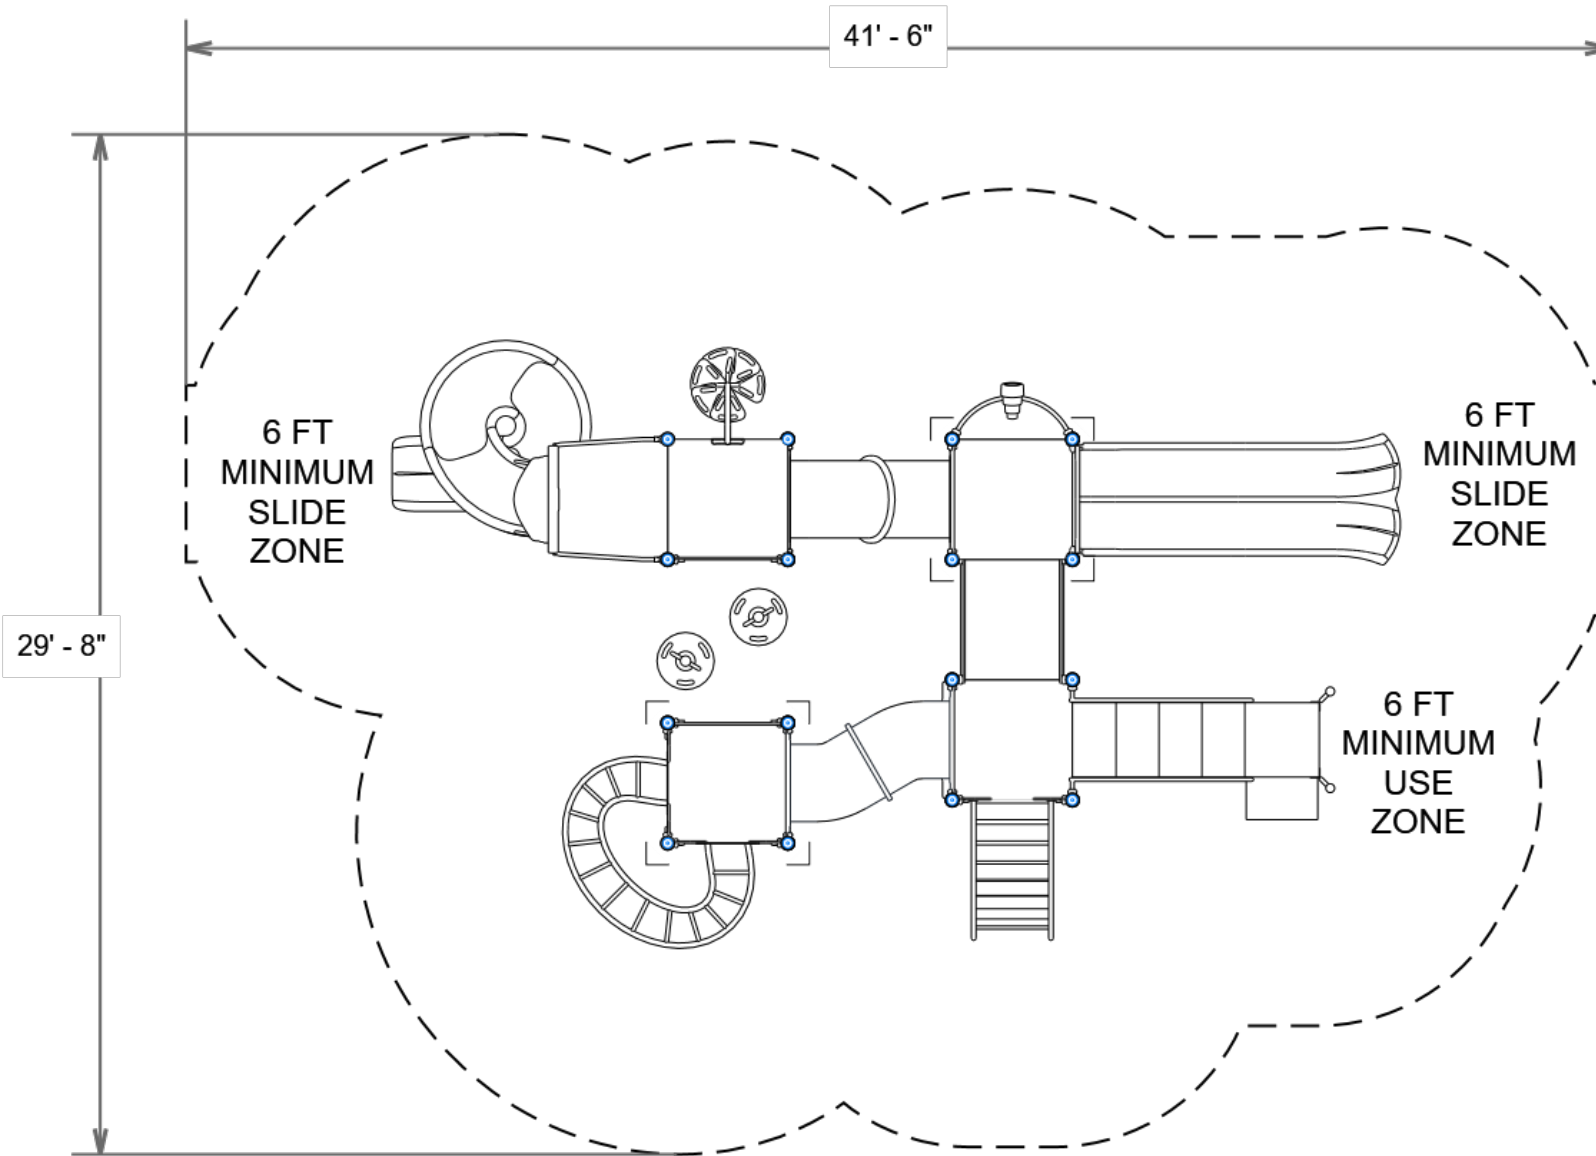

PROJECT#: R35PC5617

DATE: 1/6/2021 | DRAWN BY:

MIN. USE ZONE: 42' x 30'

PLAYCRAFT REP:

**Playcraft Direct, Inc.**

**R35PC5617**  
**SW VIEW**

**R35**

FOR KIDS  
AGES  
5-12



STRUCTURE#: R35PC5617


PROJECT#: R35PC5617

DATE: 1/6/2021 | DRAWN BY:

**R35PC5617**  
**NE VIEW**

**R35**

FOR KIDS  
AGES  
5-12

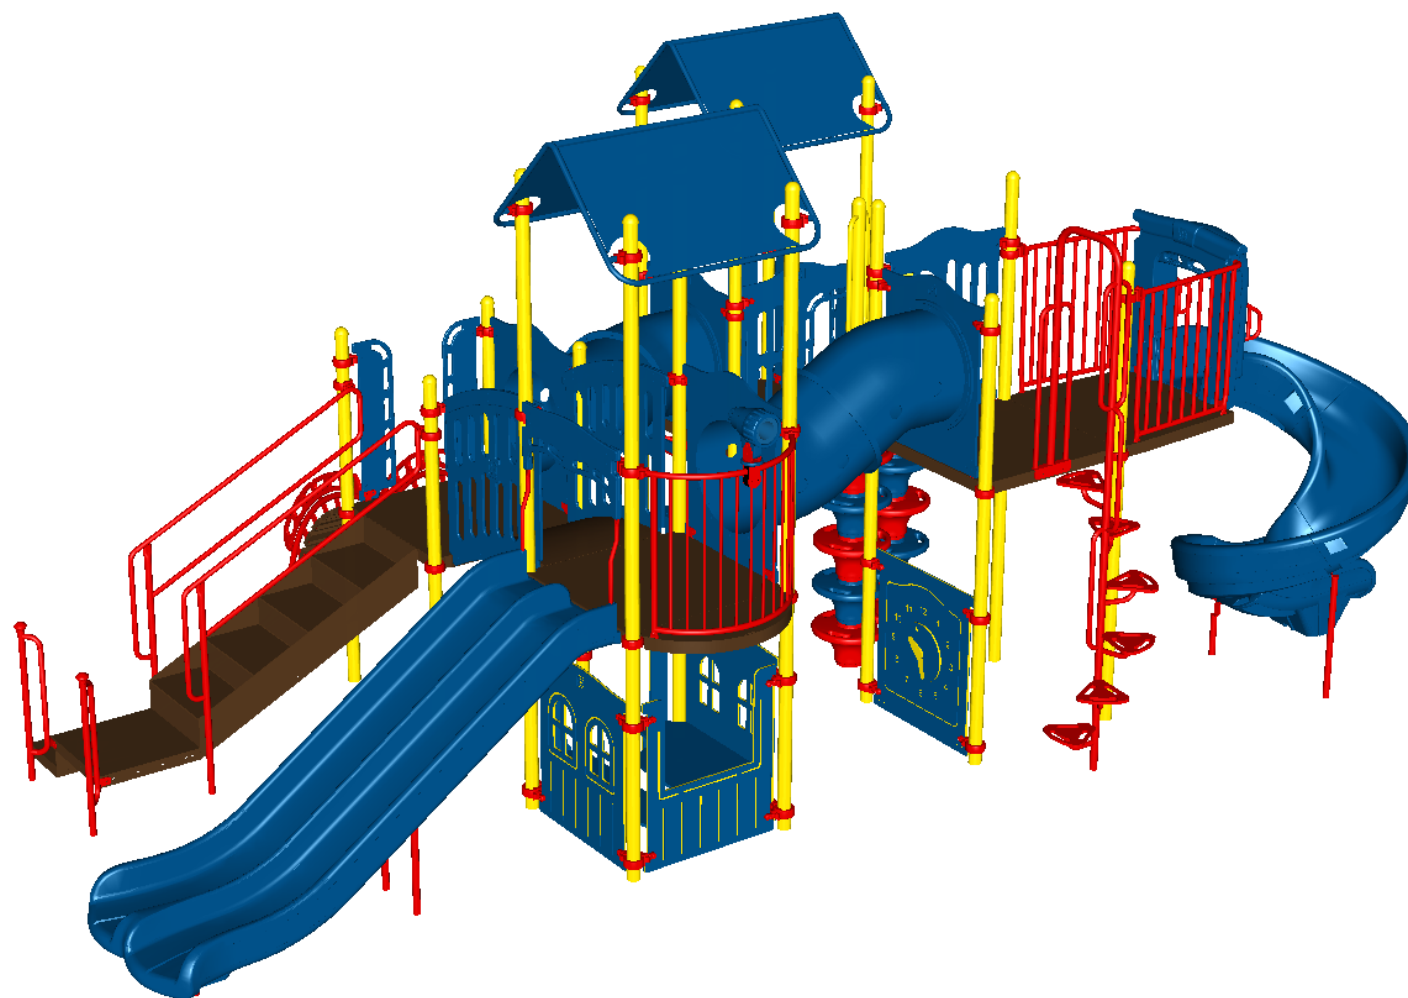

STRUCTURE#: R35PC5617

PROJECT#: R35PC5617

DATE: 1/6/2021 | DRAWN BY:



## Bill of Materials

R35PC5617

Project# R35PC5617

1/6/2021

Item	Description	Quantity
R35PC5617		
HS-1004-R35	Collars	64
GG-8135	Dome Cap, R3.5	16
S-1011-R35-11ft	Post, 11ft R3.5	4
S-1013-R35-13ft	Post, 13ft R3.5	2
S-1014-R35-14ft	Post, 14ft R3.5	2
S-1015-R35-15ft	Post, 15ft R3.5	4
S-1016-R35-16ft	Post, 16ft R3.5	4
S-1101-R35	Square Deck	4
S-1109-R35-T	Balcony Deck w/ Telescope	1
S-1209-36-R35	Transfer Station, 48in-L	1
S-1232-4-HR	Climber, Track 42-48in (w/ Hand Rails)	1
S-1233-4-MC	Climber, Disc 42-48in	1
S-1233-6-MC	Climber, Disc 66-72in	1
S-1234-6R35	Climber, Spiral Step 66-72in	1
S-1280-4R35	Climber, Swoop Rung 42-48in	1
S-1309-2-R35	Half Walls (Pair) R35	1
S-1314-R35R	Access Wall (Right)	2
S-1500-2I-57459R35	Crawl Tube, Incl. (2-Section)	1
S-1500-2S-575R35	Crawl Tube, S-Shaped (2-Section, L)	1
S-1514-R35	Bridge, Inclined Arch	1
S-1605-R35G	Clock Panel	1
S-1615-R35G	Store Panel	1
S-1639-R35	Clubhouse	1
S-1702-5R35	Slide, Double 60in	1
S-1706-S6R-R35	Slide, Twister Spiral 72 (R)	1



## Bill of Materials (continued)

Item	Description	Quantity
S-18016-R35	Metal Roof, Gable Shade	2
S-1962-R35	Playseat (Double Post)	1
HS-1007-R35	Extra Hardware	2