

R5H4B292A
TOP VIEW

ADA ACCESSIBILITY GUIDELINE - ADAAG CONFORMANCE

ELEVATED	ACCESSIBLE	RAMP ACCESSIBLE	GROUND	TYPES
11	6/6	0	9/4	3/3


RH5

FOR KIDS
AGES
5-12

GENERAL NOTES:

This conceptual plan is based on information provided prior to construction. Detailed site information, including the following, should be obtained, evaluated, and utilized in the final project design. Exact site dimensions, topography, existing utilities, soil conditions and drainage solutions.

WARNING: Accessible safety surfacing material is required beneath and around this equipment that has a critical height value (Fall Height) appropriate for the highest accessible part of this equipment. Refer to the CPSC'S Handbook For Public Playground Safety, Section 4: Surfacing.

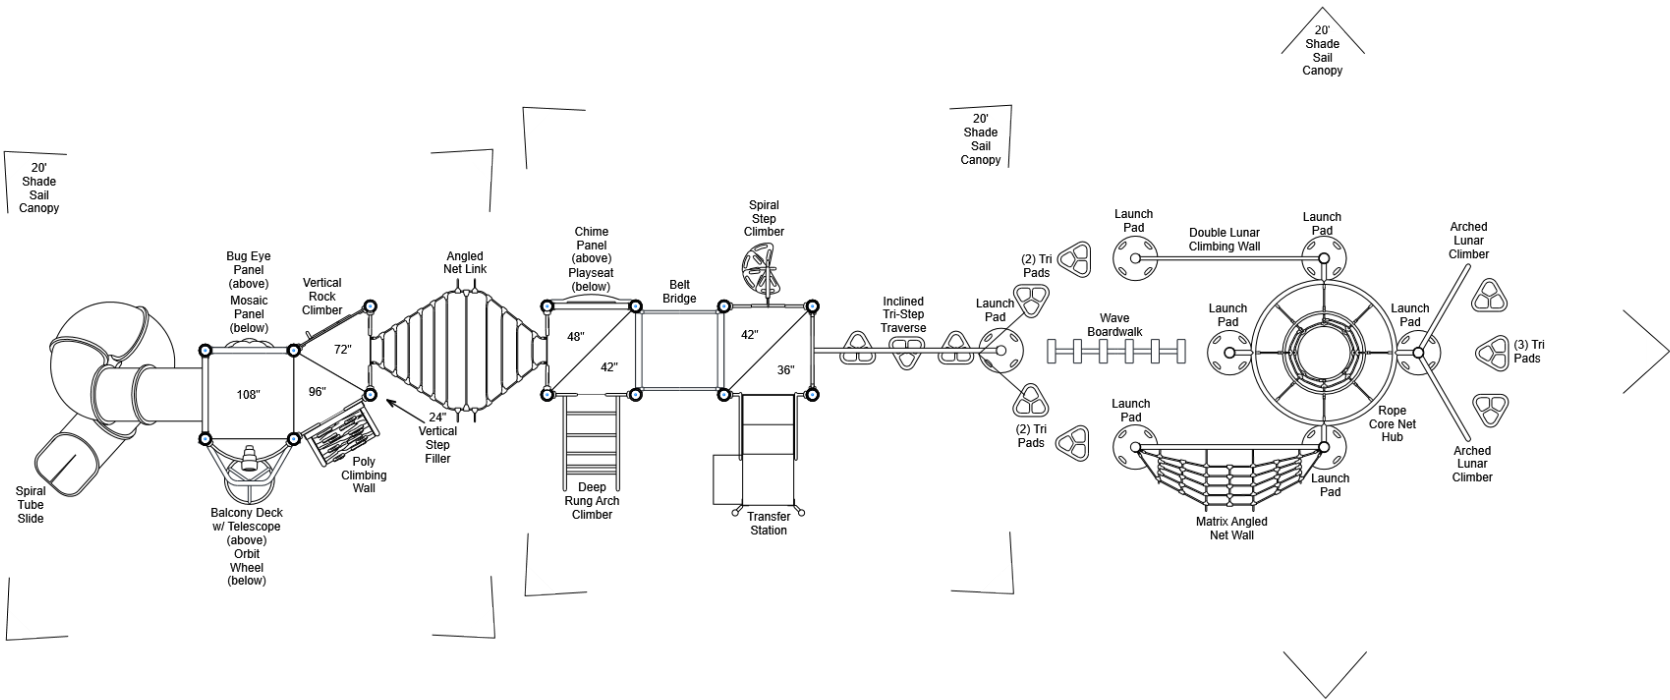

STRUCTURE#: R5H4B292A

PROJECT#: R5H4B292A

DATE: 1/13/2020 | DRAWN BY: Nathaniel

MIN. USE ZONE: 76' x 25'

PLAYCRAFT REP:
Playcraft Direct, Inc.



R5H4B292A
SITE PLAN

ADA ACCESSIBILITY GUIDELINE - ADAAG CONFORMANCE

ELEVATED	ACCESSIBLE	RAMP ACCESSIBLE	GROUND	TYPES
11	6/6	0	9/4	3/3

RH5


FOR KIDS
AGES
5-12

GENERAL NOTES:

This Preliminary Site Plan is based on measurements that were provided in the initial planning phase. All dimensions must be verified prior to the submission of a purchase order. Playcraft Systems will not be held responsible for any discrepancies between actual dimensions and dimensions submitted in the planning phase.

The Minimum Use Zone for a play structure is based on the product design at the time of proposal. Components and structure designs may be subject to change which may affect dimensions. Therefore, before preparing the site, we strongly recommend obtaining final drawings from the factory (available after the order is placed and included in the Assembly Manual).

WARNING: Accessible safety surfacing material is required beneath and around this equipment that has a critical height value (Fall Height) appropriate for the highest accessible part of this equipment. Refer to the CPSC's Handbook For Public Playground Safety, Section 4: Surfacing.

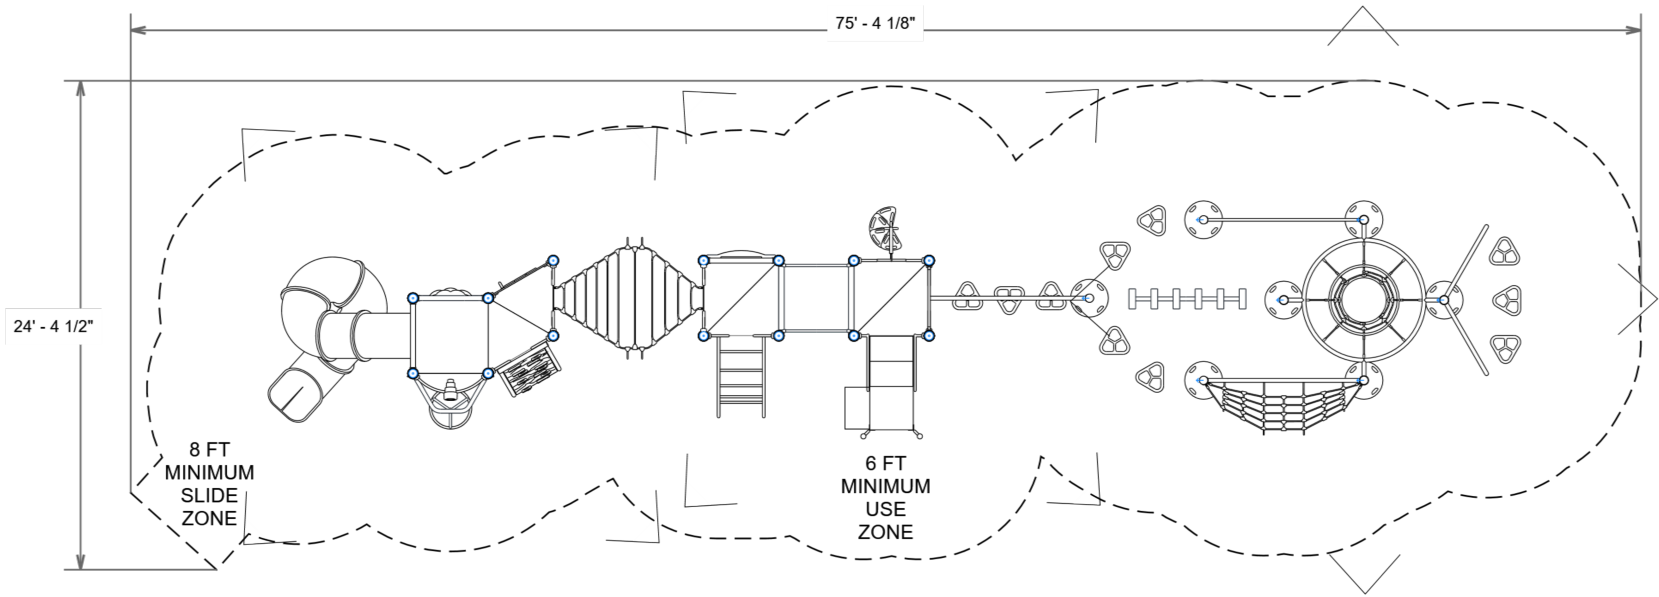

PROJECT#: R5H4B292A

DATE: 1/13/2020 | DRAWN BY: Nathaniel

MIN. USE ZONE: 76' x 25'


PLAYCRAFT REP:
Playcraft Direct, Inc.



R5H4B292A
SW VIEW

RH5

FOR KIDS
AGES
5-12

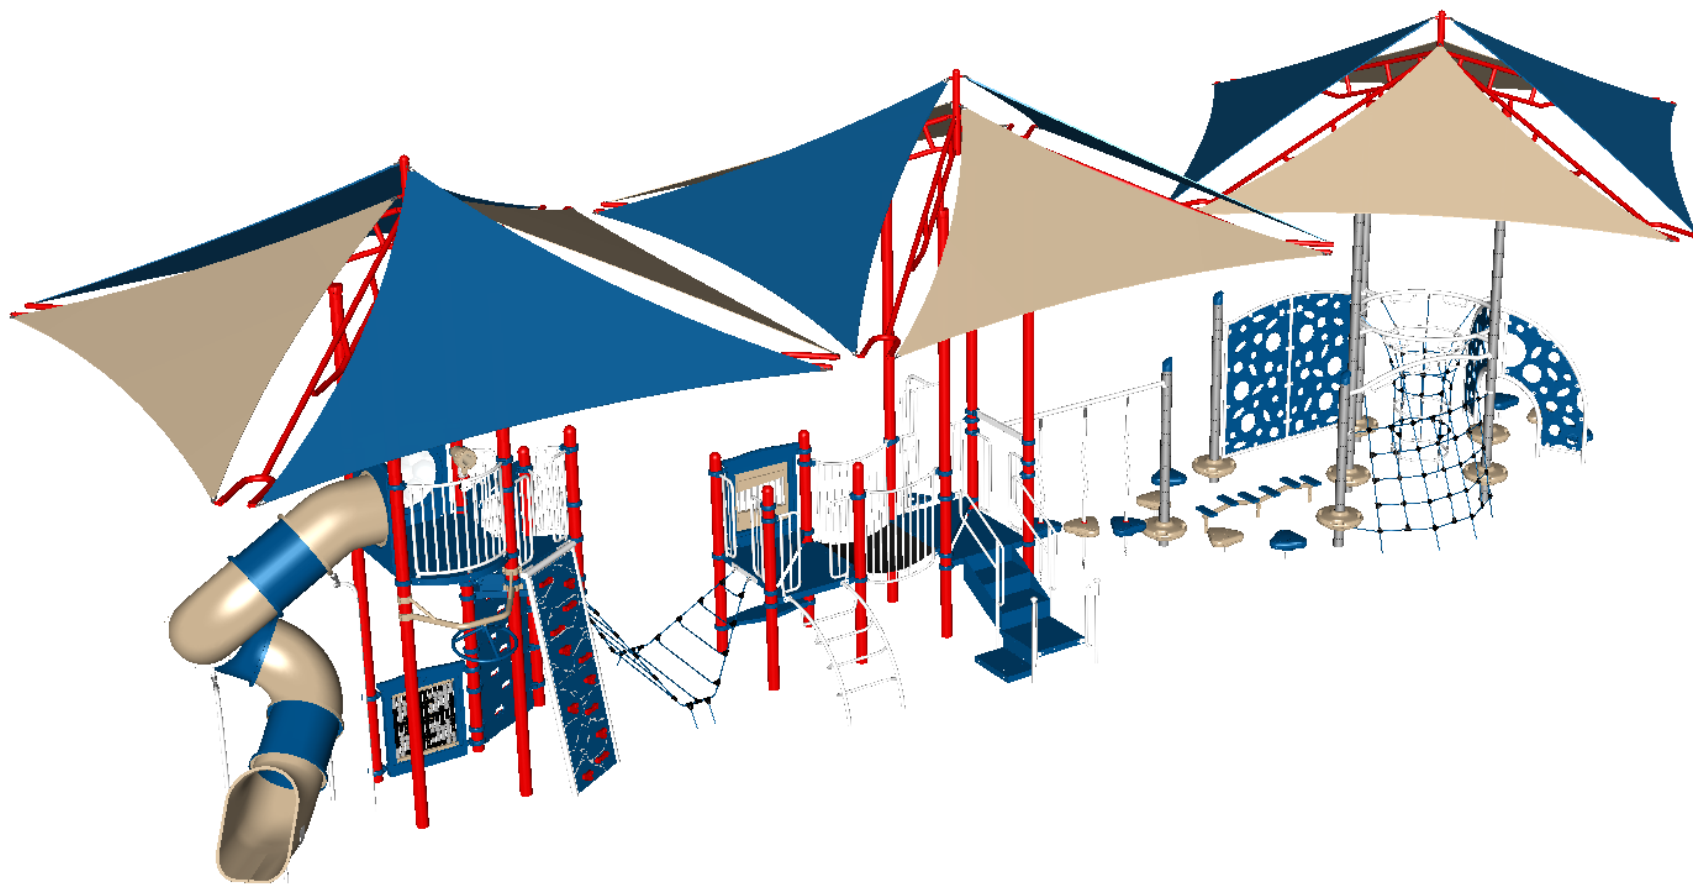

STRUCTURE#: R5H4B292A

PROJECT#: R5H4B292A


DATE: 1/13/2020 | DRAWN BY: Nathaniel

PLAYCRAFT
SYSTEMS

R5H4B292A
NE VIEW

RH5

FOR KIDS
AGES
5-12

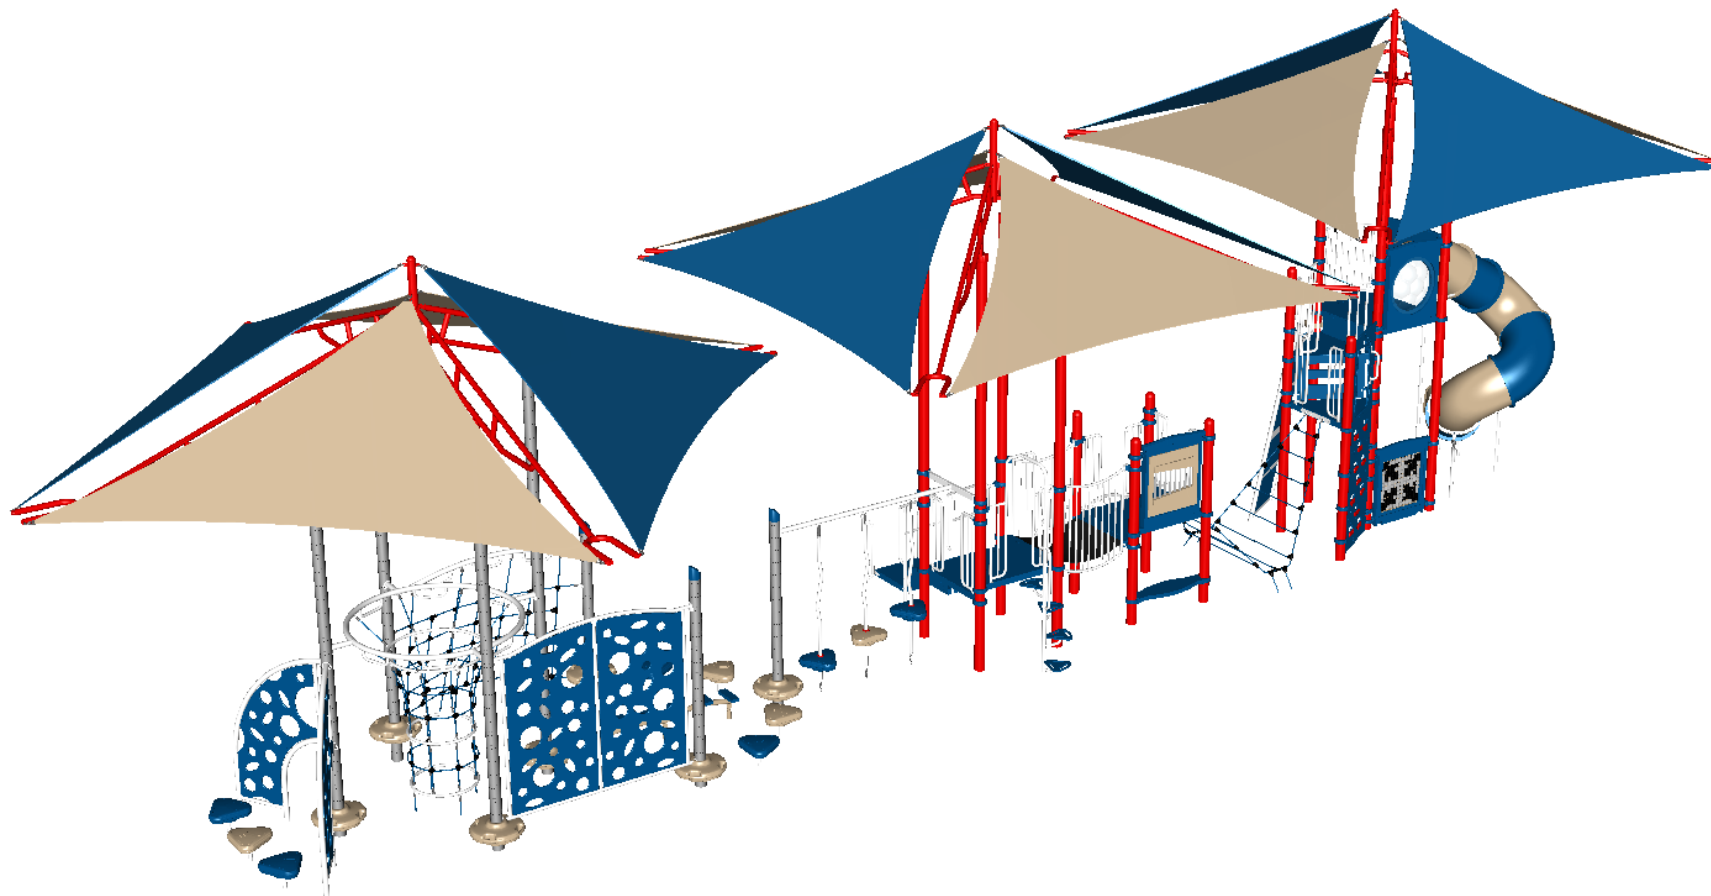

STRUCTURE#: R5H4B292A

PROJECT#: R5H4B292A

DATE: 1/13/2020 | DRAWN BY: Nathaniel

PLAYCRAFT
SYSTEMS



Bill of Materials

R5H4B292A

Project# R5H4B292A

1/13/2020

Item	Description	Quantity
R5H4B292A		
HS-1004-R	Collars	61
A2-2435-W	Boardwalk, Wave	1
GF-7002	Dome Cap, R5	6
S-1011-R5-11ft	Post, 11ft R5	4
S-10126-RV5	Post (126in) RV5	1
S-10132-RV5	Post (132in) RV5	1
S-10138-RV5	Post (138in) RV5	1
S-1013-R5-13ft	Post, 13ft R5	1
S-1015-R5-15ft	Post, 15ft R5	1
S-1020-R5-20ft	Post, 20ft R5	4
S-1021-R5-21ft	Post, 21ft R5	4
S-10222-RV5-NoCap	Post (222in) RV5	4
S-1101-R5	Square Deck	1
S-1102-R5	Tri-Deck	2
S-1105-R5	Half Deck	4
S-1109-R5-T	Balcony Deck w/ Telescope	1
S-1110-R	Filler, 12in	1
S-1209-24-R5	Transfer Station, 36in-L	1
S-1211-R	Filler, Step - 24in, R5	1
S-1219-4	Climber, Deep Rung Arch 42-48in	1
S-1234-4R	Climber, Spiral Step 42-48in	1
S-1237-6R5	Climber, Vertical Rock 66-72in	1
S-1248-8	Climber, Poly Climbing Wall 90-96in	1
S-1260-RV	Climber, Lunar Climb Wall (Double)	1
S-12831-RV	Climber, Matrix Angled Net Wall	1



Bill of Materials (continued)

Item	Description	Quantity
S-1286-RV5	Climber, Arched Lunar (Post Mount)	2
S-1309-2-R5	Half Walls (Pair) R5	3
S-1310-R5	Transition Wall	1
S-1419-RH5I	Tri-Step, Inclined (Hybrid w/ Post Mount)	1
S-1504-R5	Bridge, Belt (45in)	1
S-1528-R5	Link, Angled Net (90in)	1
S-1604-R5	Chime Panel	1
S-1632-R5	Bug Eye Panel	1
S-1685-R5G	Mosaic Panel	1
S-1707-9SPR5	Slide, Tube 108in (Spiral, Right)	1
S-18027-R520	Shade Sail Canopy, 20ft	2
S-18027-RV20	Shade Sail, 20ft	1
S-1945-R5	Orbit Wheel	1
S-19602-RV	Rope Core Net Hub	1
S-1961-RV	Tri Pad	7
S-1962-R5	Playseat	1
S-21263-RV	Launch Pad RV	7
HS-1007-RH	Extra Hardware	2