


TOP VIEW

ELEVATED	ACCESSIBLE	RAMP ACCESSIBLE	GROUND	TYPES
0	0/0	0	19/0	2/0

AGES
5-12

WARNING: Accessible safety surfacing material is required beneath and around this equipment that has a critical height value (Fall Height) appropriate for the highest accessible part of this equipment. Refer to the CPSC'S Handbook For Public Playground Safety, Section 4: Surfacing.

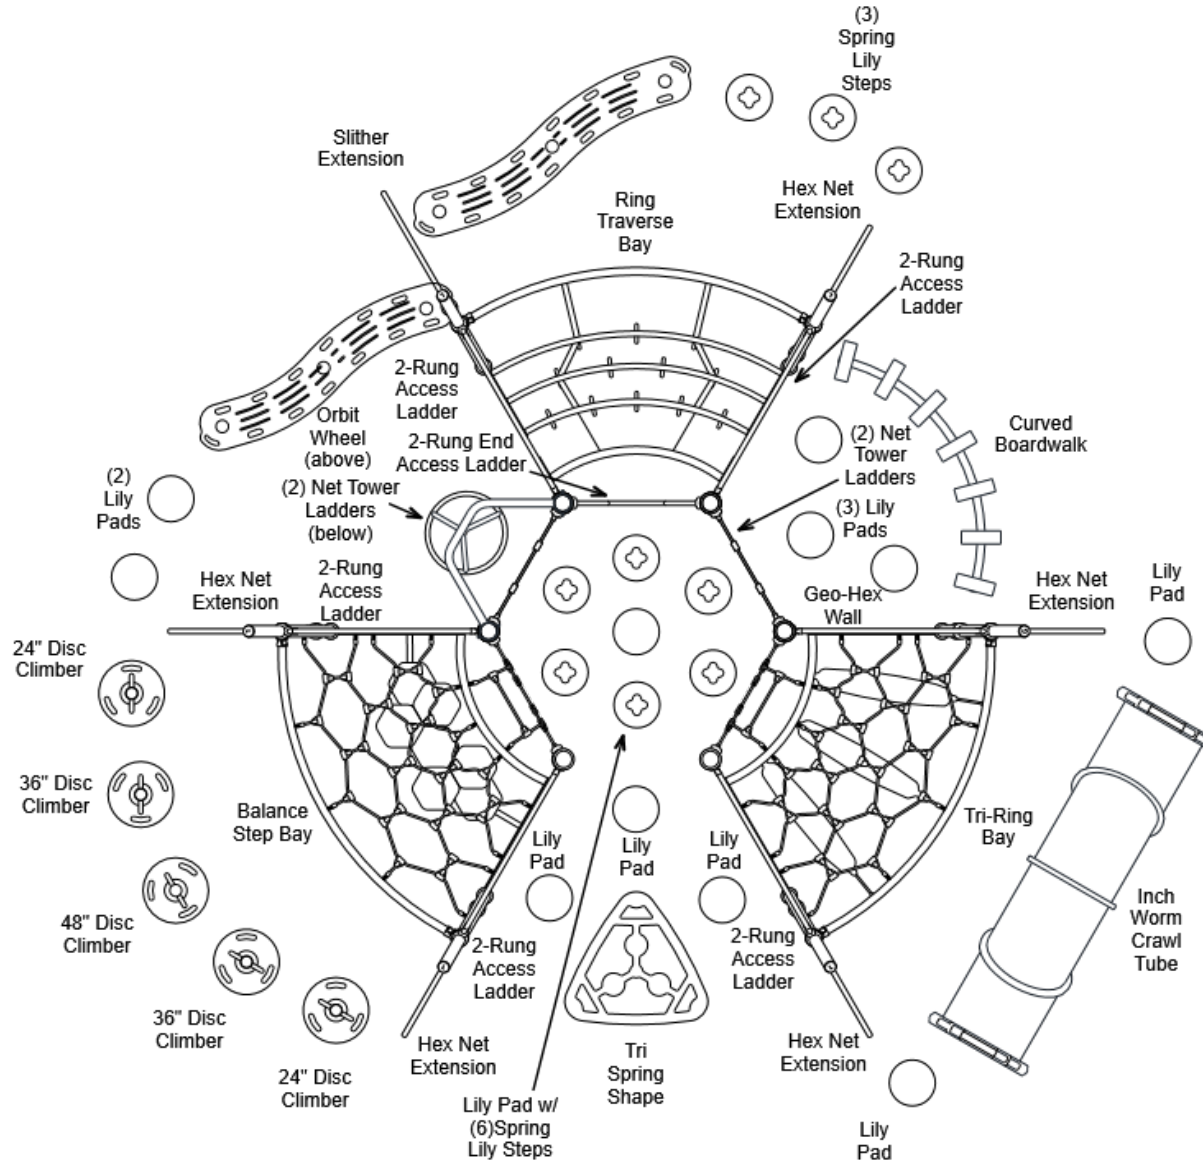

PLAYCRAFT
SYSTEMS

NF5C304DA SITE PLAN

ADA ACCESSIBILITY GUIDELINE - ADAAG CONFORMANCE

ELEVATED	ACCESSIBLE	RAMP ACCESSIBLE	GROUND	TYPES
0	0/0	0	19/0	2/0




GENERAL NOTES:

This Preliminary Site Plan is based on measurements that were provided in the initial planning phase. All dimensions must be verified prior to the submission of a purchase order. Playcraft Systems will not be held responsible for any discrepancies between actual dimensions and dimensions submitted in the planning phase.

The Minimum Use Zone for a play structure is based on the product design at the time of proposal. Components and structure designs may be subject to change which may affect dimensions. Therefore, before preparing the site, we strongly recommend obtaining final drawings from the factory (available after the order is placed and included in the Assembly Manual).

WARNING: Accessible safety surfacing material is required beneath and around this equipment that has a critical height value (Fall Height) appropriate for the highest accessible part of this equipment. Refer to the CPSC'S Handbook For Public Playground Safety, Section 4: Surfacing.

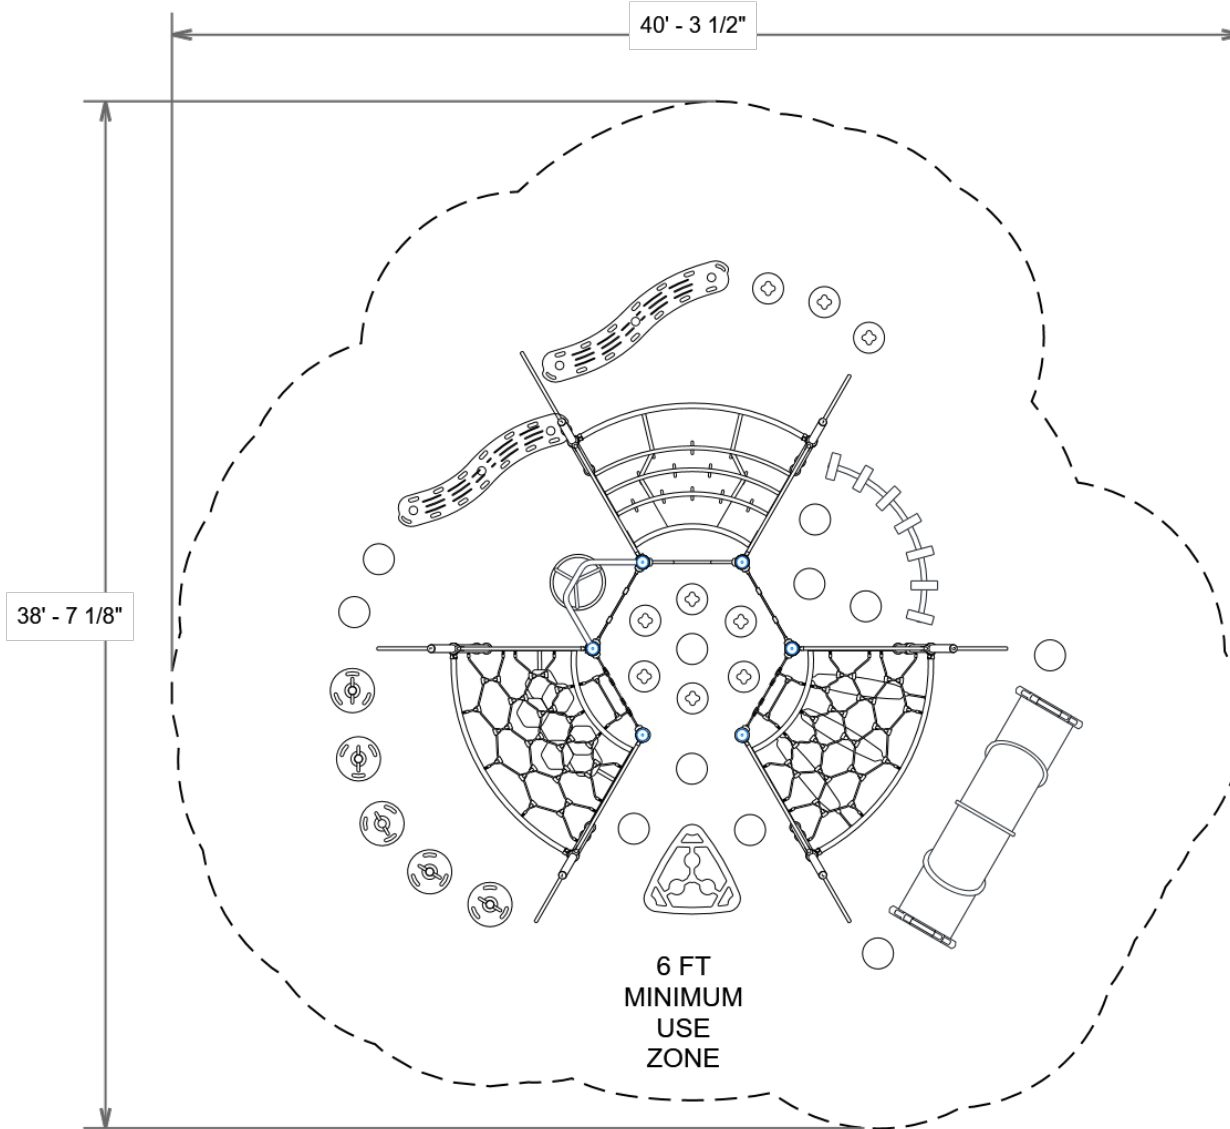

PROJECT#: NF5C304DA

DATE: 11/21/2019 | DRAWN BY:

MIN. USE ZONE: 41' x 39'

PLAYCRAFT REP:


Playcraft Direct, Inc.



CUSTOM MODULAR PLAYSYSTEM

Elevation View

Scale: 1/4" = 1'-0"

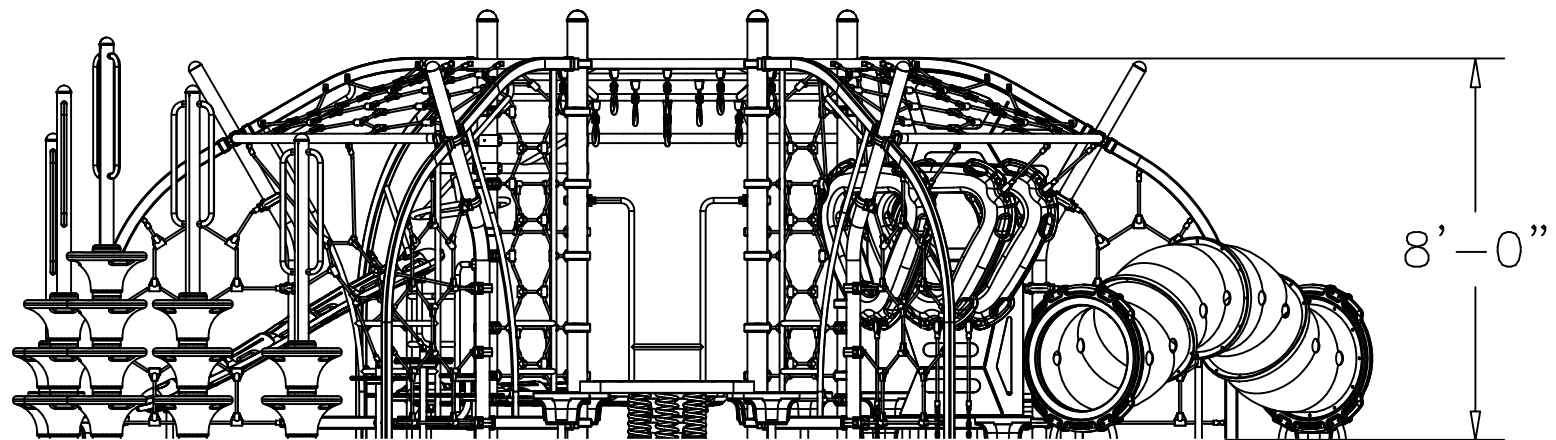

PN: NF5C304DA
Date: 11/27/19
Drawn By: ACG

NF5C304DA
Playcraft Systems, Inc.




123 NORTH VALLEY DRIVE
GRANTS PASS, OR 97526
PH: 541-955-9199
FAX: 541-955-6130
www.playcraftsystems.com

NF5C304DA
SW VIEW

R5

FOR KIDS
AGES
5-12

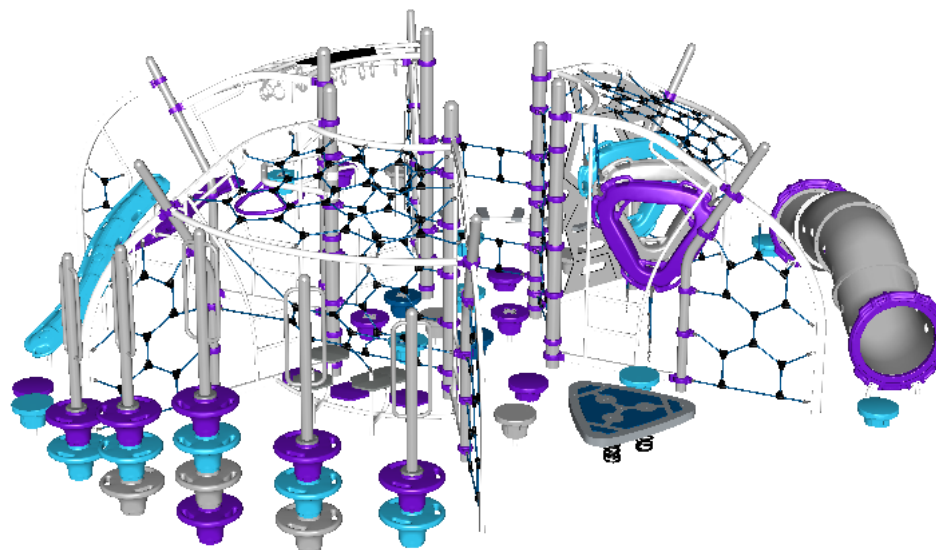

STRUCTURE#: NF5C304DA


PROJECT#: NF5C304DA

DATE: 11/21/2019 | DRAWN BY:

NF5C304DA
NE VIEW

R5

FOR KIDS
AGES
5-12

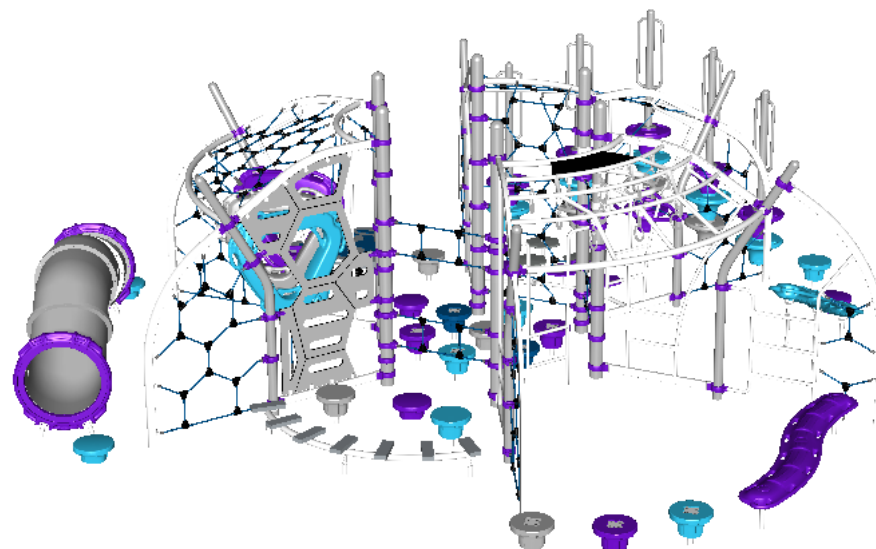

STRUCTURE#: NF5C304DA

PROJECT#: NF5C304DA

DATE: 11/21/2019 | DRAWN BY:



Bill of Materials

NF5C304DA

Project# NF5C304DA

11/21/2019

Item	Description	Quantity
NF5C304DA		
HS-1004-R	Collars	76
A2-1943	Spring Lily Step	9
A2-2341	Crawl Tube, Inch Worm	1
A2-2430	Boardwalk, Curved (90 Degree)	1
A2-2439-S	Spring Shape (Triangle, Spring Mount)	1
GF-7002	Dome Cap, R5	6
S-1012-R5-12ft	Post, 12ft R5	6
S-1233-2-MC	Climber, Disc 18-24in (MC)	2
S-1233-3-MC	Climber, Disc 30-36in (MC)	2
S-1233-4-MC	Climber, Disc 42-48in (MC)	1
S-1293-R5	Net Tower Ladder	4
S-1402-R5	End Access Ladder (2-Rung)	1
S-1414	Lily Pad Step 12-18in	6
S-1414-6	Lily Pad Step 06in	5
S-1945-R5	Orbit Wheel	1
S-5102	2-Rung Access Ladder	5
S-5103	Geo-Hex Wall	1
S-5202	Balance Step Bay	1
S-5203	Tri-Ring Bay	1
S-5205	Ring Traverse Bay	1
S-5301	Hex Net Extension	5
S-5302	Slither Extension	1
HS-1007-R5	Extra Hardware	2