

NF5D6EEFA TOP VIEW

ADA ACCESSIBILITY GUIDELINE - ADAAG CONFORMANCE

ELEVATED	ACCESSIBLE	RAMP ACCESSIBLE	GROUND	TYPES
10	6/5	0	7/3	3/3


R5

FOR KIDS
AGES
5-12

GENERAL NOTES:

This conceptual plan is based on information provided prior to construction. Detailed site information, including the following, should be obtained, evaluated, and utilized in the final project design. Exact site dimensions, topography, existing utilities, soil conditions and drainage solutions.

WARNING: Accessible safety surfacing material is required beneath and around this equipment that has a critical height value (Fall Height) appropriate for the highest accessible part of this equipment. Refer to the CPSC's Handbook For Public Playground Safety, Section 4: Surfacing.

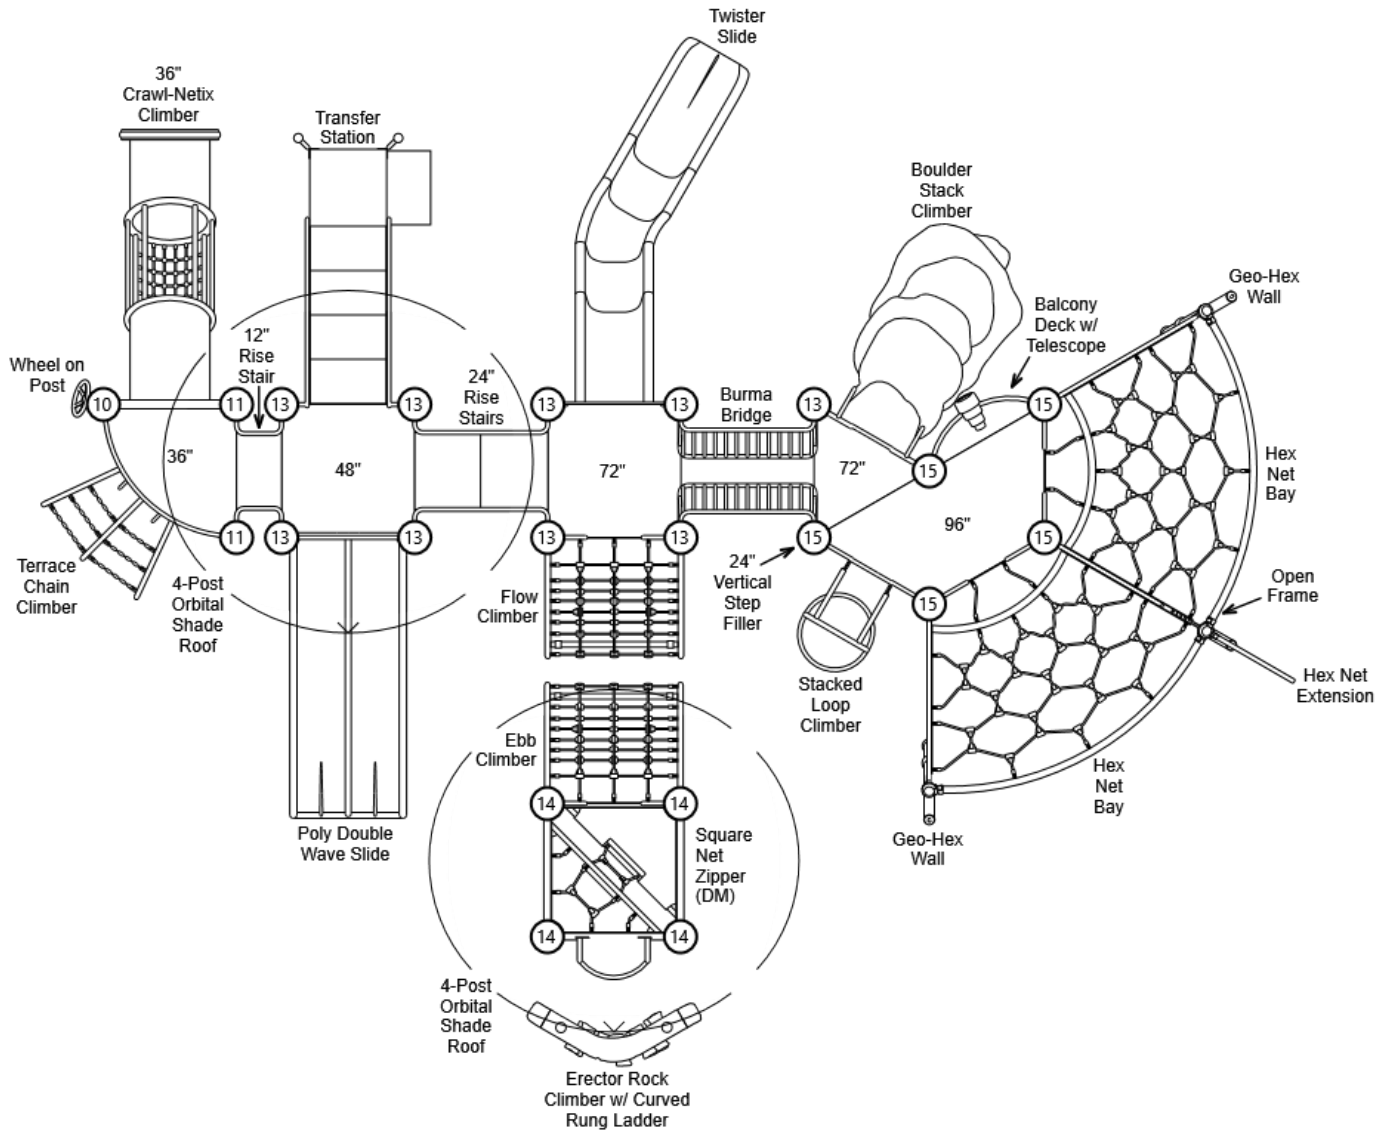

STRUCTURE#: NF5D6EEFA

PROJECT#: NF5D6EEFA

DATE: 9/17/2019 | DRAWN BY: JDE

MIN. USE ZONE: 48' x 42'

PLAYCRAFT REP:

Playcraft Direct, Inc.



NF5D6EEFA


TOP VIEW (Footings)

ADA ACCESSIBILITY GUIDELINE - ADAAG CONFORMANCE

ELEVATED	ACCESSIBLE	RAMP ACCESSIBLE	GROUND	TYPES
10	6/5	0	7/3	3/3

R5

FOR KIDS
AGES
5-12

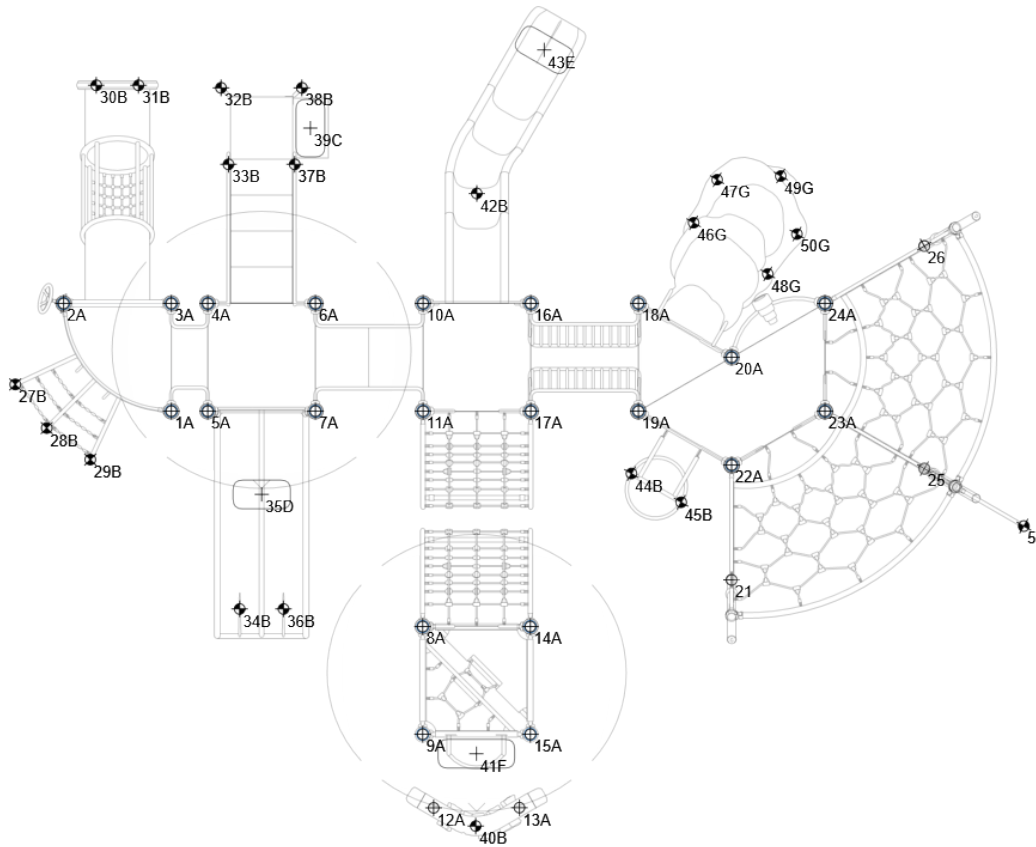

FOOTING TABLE

#	TYPE	SIZE/DEPTH	QTY
A	PostFooting	W:18" x L:18" x D:30"	26
B	EF12	W:12" x L:12" x D:18"	16
C	EFO	W:12" x L:24" x D:21.5"	1
D	EFO	W:12" x L:24" x D:26"	1
E	EFO	W:12" x L:24" x D:25"	1
F	EFO	W:12" x L:32" x D:18"	1
G	EventFooting	W:12" x L:12" x D:18"	5

FOOTING ORDINATE TABLE

#	X	Y	DIAG	#	X	Y	DIAG	#	X	Y	DIAG
1	0'-0"	0'-0"	0'-0"	18	16'-3"	3'-9"	16'-8"	35	3'-2"	-2'-11"	4'-3"
2	-3'-9"	3'-9"	5'-4"	19	16'-3"	0'-0"	16'-3"	36	3'-11"	-6'-11"	7'-11"
3	0'-0"	3'-9"	3'-9"	20	19'-6"	1'-10"	19'-7"	37	4'-4"	8'-7"	9'-7"
4	1'-3"	3'-9"	4'-0"	21	19'-6"	-5'-10"	20'-5"	38	4'-7"	11'-3"	12'-2"
5	1'-3"	0'-0"	1'-3"	22	19'-6"	-1'-11"	19'-7"	39	4'-10"	9'-10"	11'-0"
6	5'-0"	3'-9"	6'-3"	23	22'-9"	0'-0"	22'-9"	40	10'-7"	-14'-5"	17'-11"
7	5'-0"	0'-0"	5'-0"	24	22'-9"	3'-9"	23'-1"	41	10'-8"	-11'-11"	16'-0"
8	8'-9"	-7'-6"	11'-6"	25	26'-3"	-2'-0"	26'-4"	42	10'-8"	7'-7"	13'-1"
9	8'-9"	-11'-3"	14'-3"	26	26'-3"	5'-9"	26'-10"	43	13'-0"	12'-7"	18'-1"
10	8'-9"	3'-9"	9'-6"	27	-5'-5"	0'-11"	5'-6"	44	16'-0"	-2'-2"	16'-2"
11	8'-9"	0'-0"	8'-9"	28	-4'-4"	-0'-7"	4'-5"	45	17'-9"	-3'-2"	18'-0"
12	9'-2"	-13'-10"	16'-7"	29	-2'-10"	-1'-8"	3'-3"	46	18'-2"	6'-7"	19'-4"
13	12'-2"	-13'-10"	18'-4"	30	-2'-7"	11'-4"	11'-8"	47	19'-0"	8'-1"	20'-8"
14	12'-6"	-7'-6"	14'-7"	31	-1'-2"	11'-4"	11'-5"	48	20'-9"	4'-9"	21'-4"
15	12'-6"	-11'-3"	16'-10"	32	1'-9"	11'-3"	11'-5"	49	21'-3"	8'-2"	22'-9"
16	12'-6"	3'-9"	13'-1"	33	2'-0"	8'-7"	8'-10"	50	21'-10"	6'-2"	22'-8"
17	12'-6"	0'-0"	12'-6"	34	2'-5"	-6'-11"	7'-3"	51	29'-8"	-4'-0"	30'-0"

STRUCTURE#: NF5D6EEFA

PROJECT#: NF5D6EEFA

DATE: 9/17/2019 | DRAWN BY: JDE

MIN. USE ZONE: 48' x 42'

PLAYCRAFT REP:

Playcraft Direct, Inc.



NF5D6EEFA SITE PLAN

ADA ACCESSIBILITY GUIDELINE - ADAAG CONFORMANCE

ELEVATED	ACCESSIBLE	RAMP ACCESSIBLE	GROUND	TYPES
10	6/5	0	7/3	3/3

R5


FOR KIDS
AGES
5-12

GENERAL NOTES:

This Preliminary Site Plan is based on measurements that were provided in the initial planning phase. All dimensions must be verified prior to the submission of a purchase order. Playcraft Systems will not be held responsible for any discrepancies between actual dimensions and dimensions submitted in the planning phase.

The Minimum Use Zone for a play structure is based on the product design at the time of proposal. Components and structure designs may be subject to change which may affect dimensions. Therefore, before preparing the site, we strongly recommend obtaining final drawings from the factory (available after the order is placed and included in the Assembly Manual).

WARNING: Accessible safety surfacing material is required beneath and around this equipment that has a critical height value (Fall Height) appropriate for the highest accessible part of this equipment. Refer to the CPSC'S Handbook For Public Playground Safety, Section 4: Surfacing.

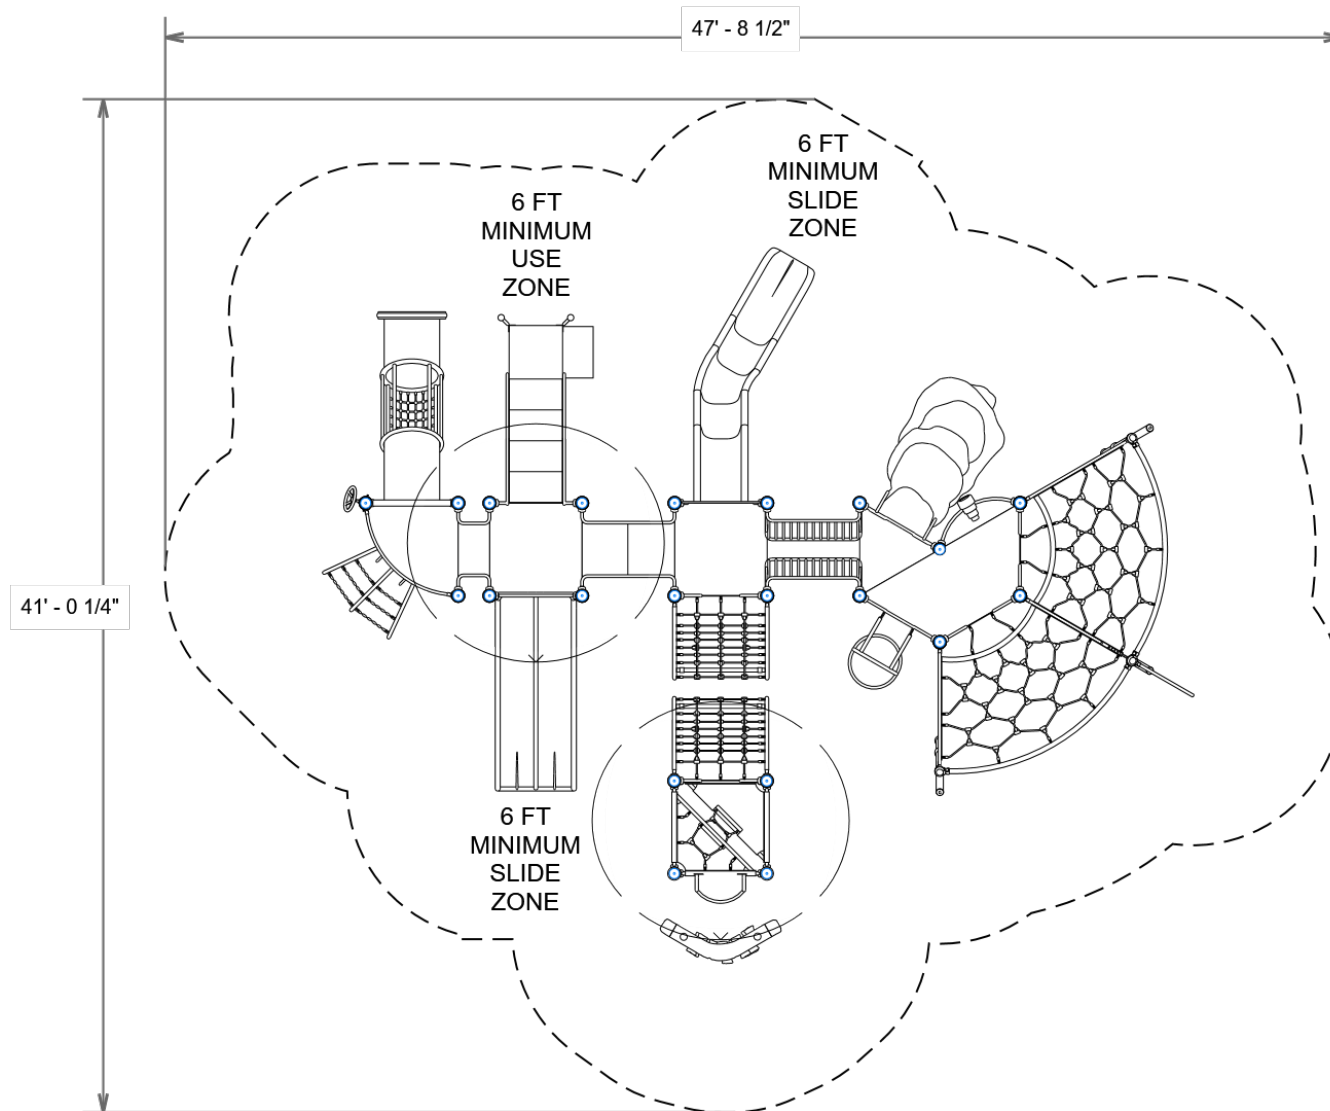

STRUCTURE#: NF5D6EEFA

PROJECT#: NF5D6EEFA

DATE: 9/17/2019 | DRAWN BY: JDE

MIN. USE ZONE: 48' x 42'

PLAYCRAFT REP:


Playcraft Direct, Inc.



NF5D6EEFA
SW VIEW

R5

FOR KIDS
AGES
5-12

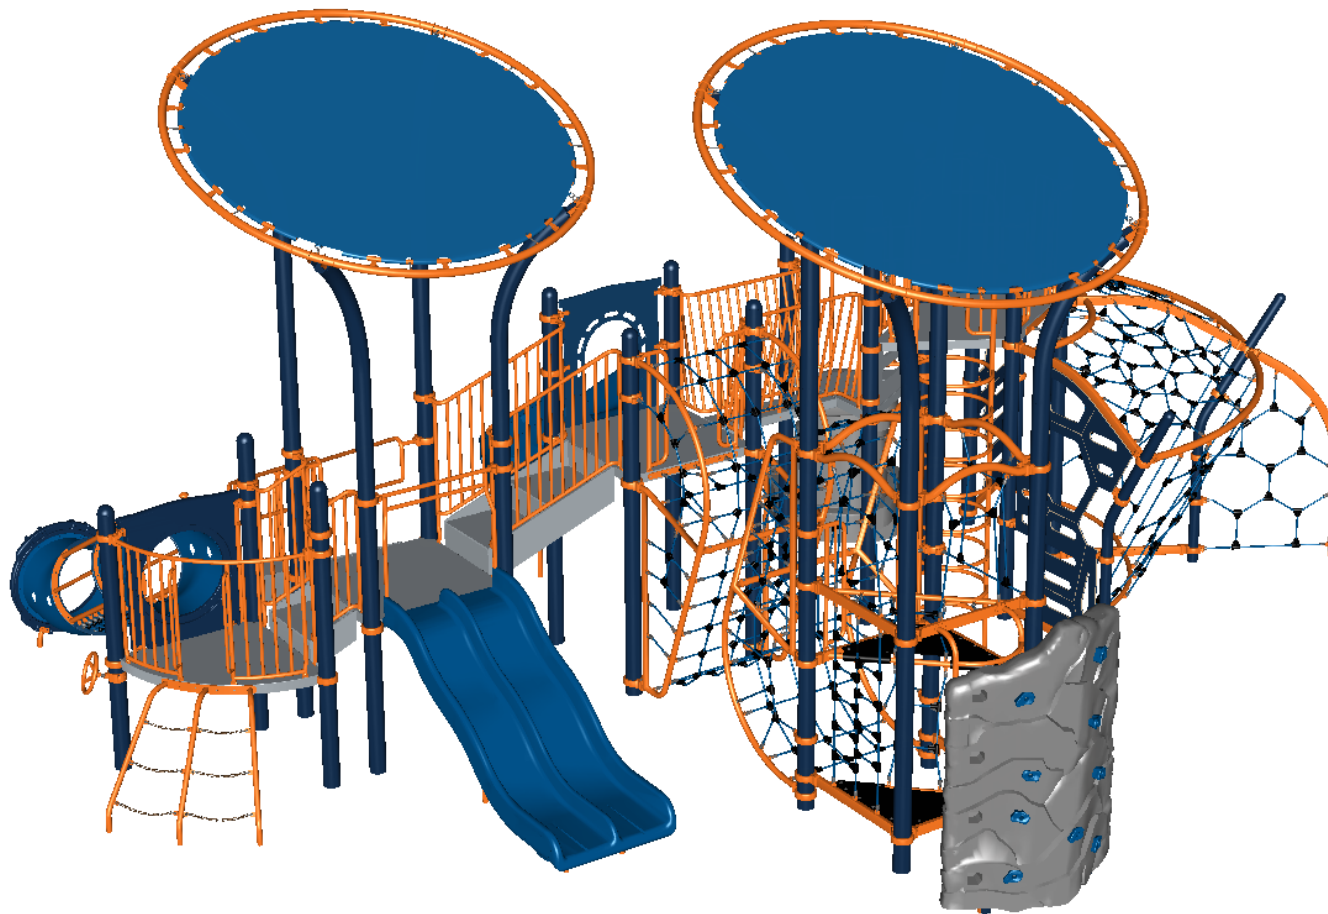

STRUCTURE#: NF5D6EEFA

PROJECT#: NF5D6EEFA


DATE: 9/17/2019 | DRAWN BY: JDE



NF5D6EEFA
SE VIEW

R5

FOR KIDS
AGES
5-12

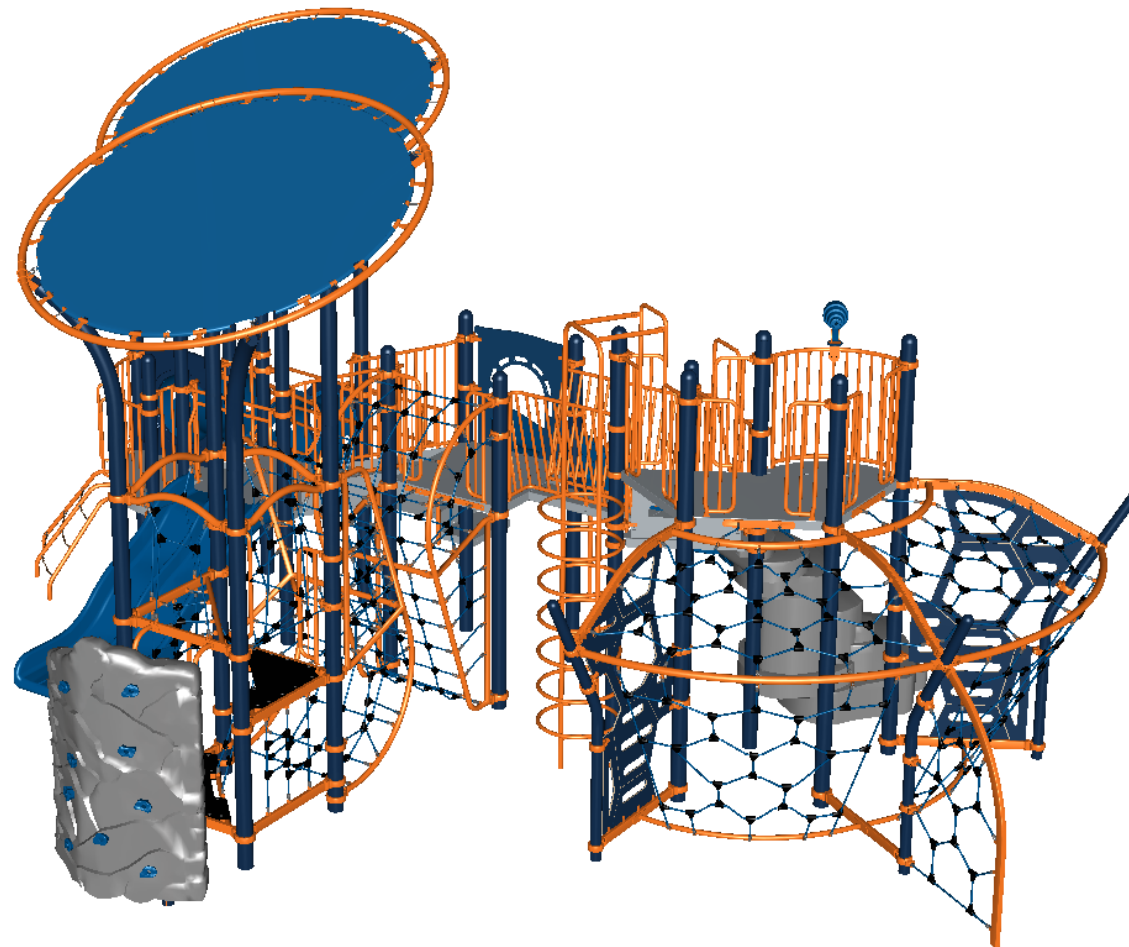


STRUCTURE#: NF5D6EEFA
PROJECT#: NF5D6EEFA
DATE: 9/17/2019 | DRAWN BY: JDE

NF5D6EEFA
NE VIEW

R5

FOR KIDS
AGES
5-12

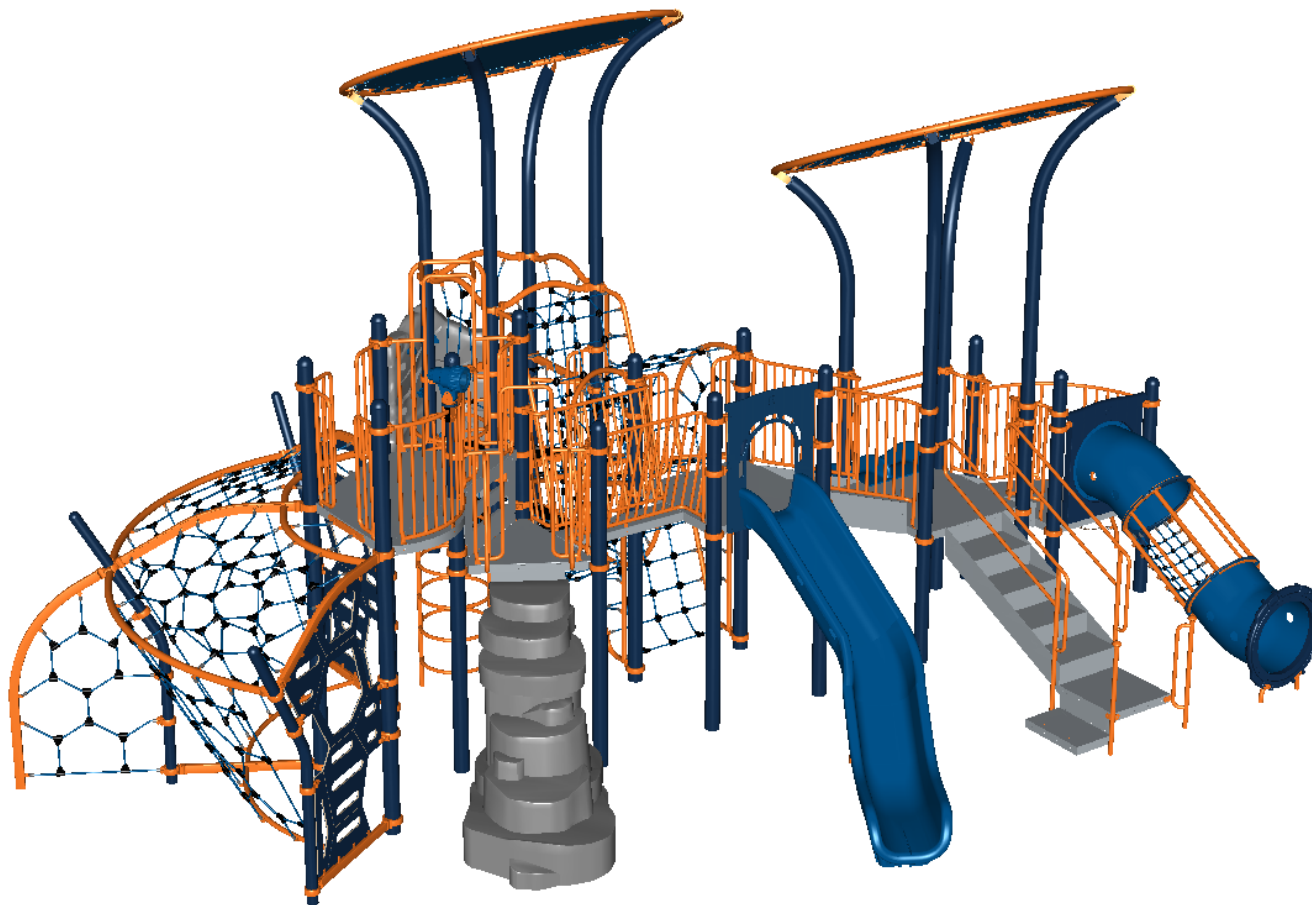


STRUCTURE#: NF5D6EEFA
PROJECT#: NF5D6EEFA
DATE: 9/17/2019 | DRAWN BY: JDE

NF5D6EEFA
NW VIEW

R5

FOR KIDS
AGES
5-12

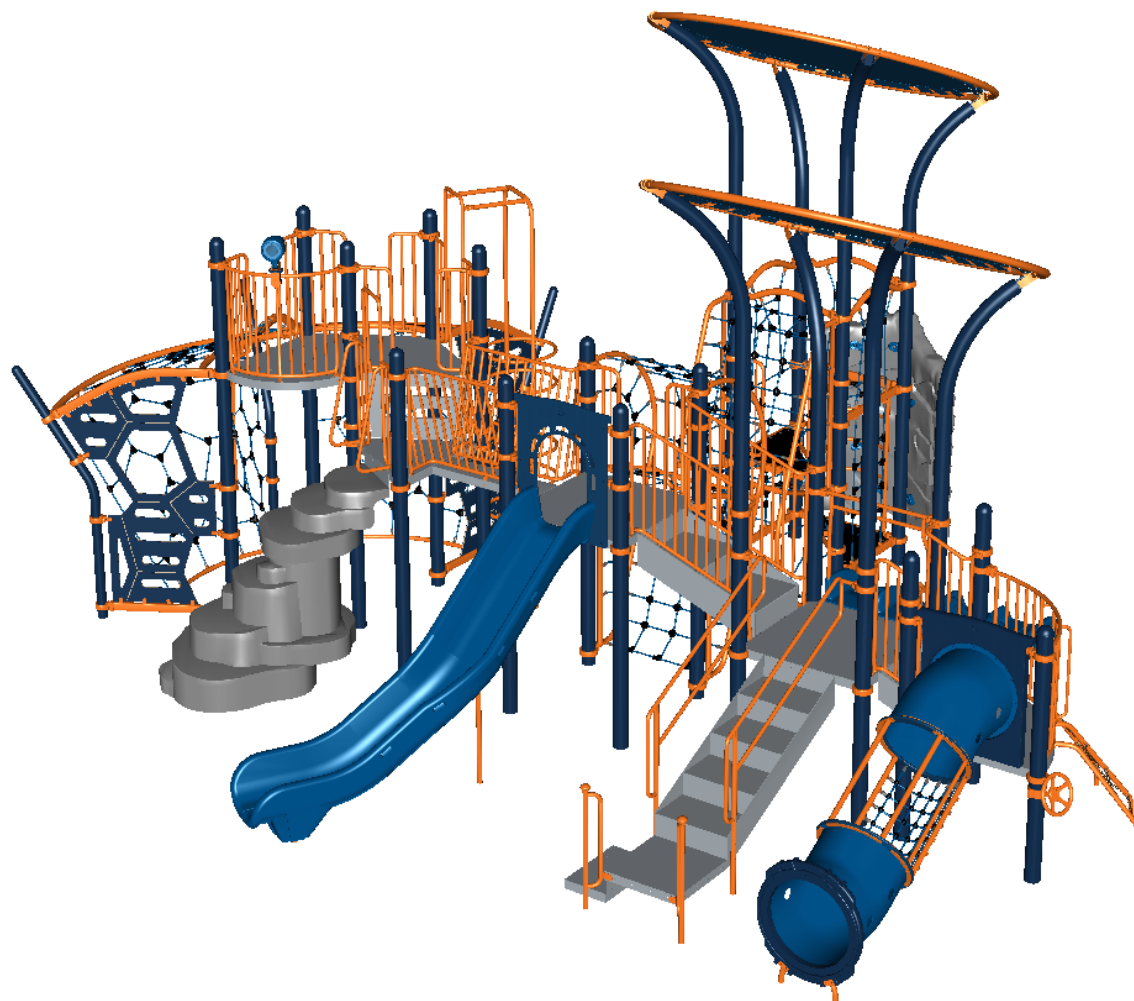

STRUCTURE#: NF5D6EEFA
PROJECT#: NF5D6EEFA
DATE: 9/17/2019 | DRAWN BY: JDE



Bill of Materials

NF5D6EEFA

Project# NF5D6EEFA

9/17/2019

N/A, N/A N/A

Item	Description	Quantity
NF5D6EEFA		
HS-1004-R	Collars	92
GF-7002	Dome Cap, R5	13
S-1010-R5-10ft	Post, 10ft R5	1
S-1011-R5-11ft	Post, 11ft R5	2
S-1013-R5-13ft	Post, 13ft R5	9
S-1014-R5-14ft	Post, 14ft R5	4
S-1015-R5-15ft	Post, 15ft R5	5
S-1101-R5	Square Deck	2
S-1102-R5	Tri-Deck	1
S-1103-R5	Hex Deck, Half (5 Post)	1
S-1107-R5	Curved Deck	1
S-1109-R5-T	Balcony Deck w/ Telescope	1
S-1206-12R5	ADA Stairs, 12in Rise w/ Walls	1
S-1206-24R45	ADA Stairs, 24in Rise w/ Walls	1
S-1209-36-R5	Transfer Station, 48in-L	1
S-1211-R	Filler, Step - 24in, R5	1
S-1224-8R	Climber, Stacked Loop 90-96in	1
S-1236-3-1282-6	Climber, Erector Rock Climber 72in	1
S-1245-3R5	Climber, Terrace Chain 30-36in (Curved)	1
S-1261-R5E	Climber, Ebb	1
S-1261-R5F	Climber, Flow	1
S-1290-D2-D3-R5F	Climber, Boulder Stack 72in (w/Filler)	1
S-1294-R5	Climber, Square Net Zipper (DM)	1
S-1305-R5	Double Slide SitDown Wall	1
S-1309-2-R5	Half Walls (Pair) R5	2




Bill of Materials (continued)

Item	Description	Quantity
S-1316-R5	Twister Entry Panel	1
S-1509-R5-45	Bridge, Burma (45in)	1
S-1535-3DTG-R5	Climber, Crawl-Netix 36in	1
S-1702-4R5	Slide, Wave 48in (Double)	1
S-1710-6-SRS	Slide, Twister 72in (S-R-S)	1
S-18030-4R5	Shade Canopy, 4-Post Orbital	2
S-1812-R5	Driver Wheel (Post Mounted)	1
S-5101	Open Frame	1
S-5103	Geo-Hex Wall	2
S-5201-DL	Hex Net Bay (Deck)	2
S-5301	Hex Net Extension	1
HS-1007-R5	Extra Hardware	2

CUSTOM MODULAR PLAYSYSTEM

Elevation View

Scale: 1" = 6'-0"

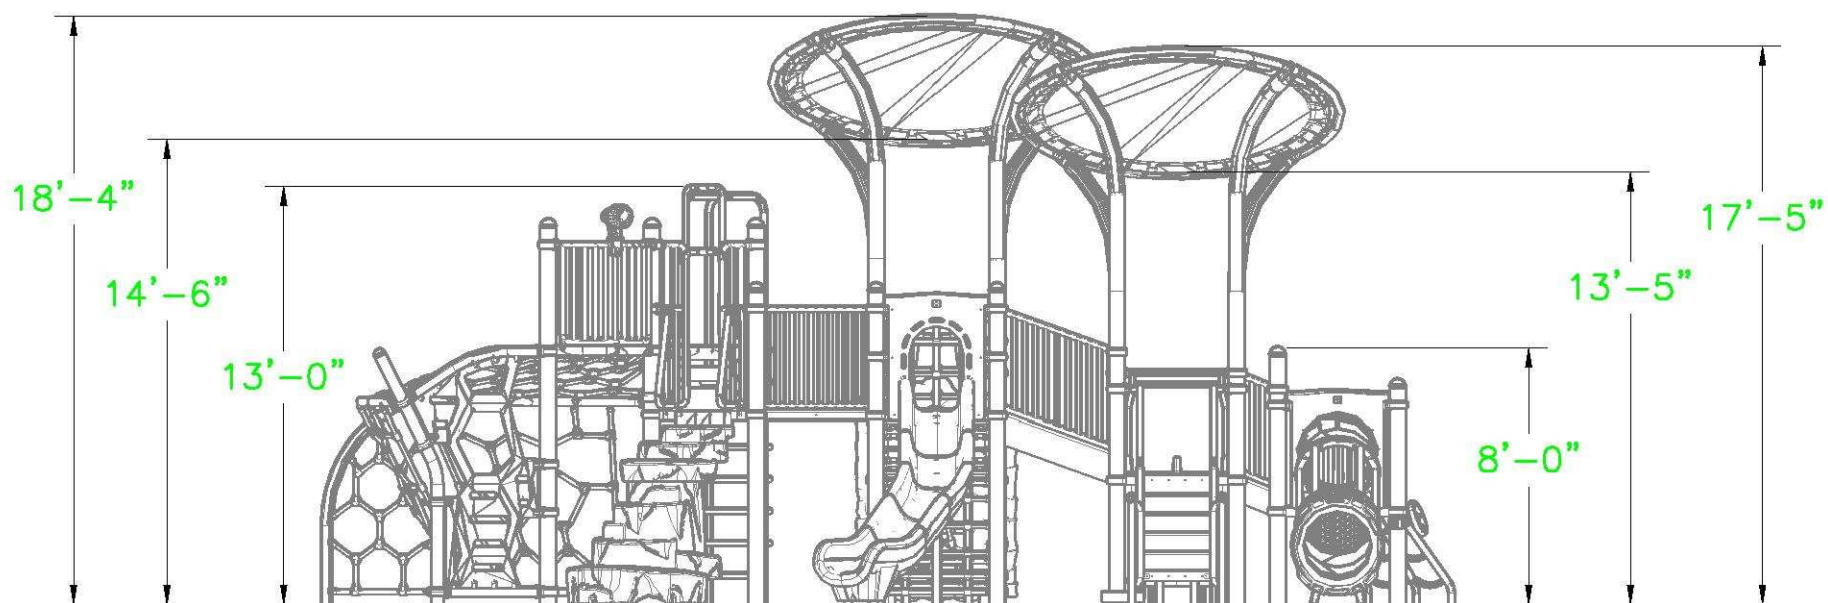

SN: NF5D6EEFA
Date: 09/20/19
Drawn By: AMS

NF5D6EEFA
Playcraft Direct, Inc.



PLAYCRAFT
SYSTEMS

123 NORTH VALLEY DRIVE
GRANTS PASS, OR 97526
PH: 541-955-9199
FAX: 541-955-6130
www.playcraftsystems.com