

NF572DEAA

TOP VIEW

ADA ACCESSIBILITY GUIDELINE - ADAAG CONFORMANCE

ELEVATED	ACCESSIBLE	RAMP ACCESSIBLE	GROUND	TYPES
0	0/0	0	9/0	3/0


R5

FOR KIDS
AGES
5-12

GENERAL NOTES:

This conceptual plan is based on information provided prior to construction. Detailed site information, including the following, should be obtained, evaluated, and utilized in the final project design. Exact site dimensions, topography, existing utilities, soil conditions and drainage solutions.

WARNING: Accessible safety surfacing material is required beneath and around this equipment that has a critical height value (Fall Height) appropriate for the highest accessible part of this equipment. Refer to the CPSC'S Handbook For Public Playground Safety, Section 4: Surfacing.

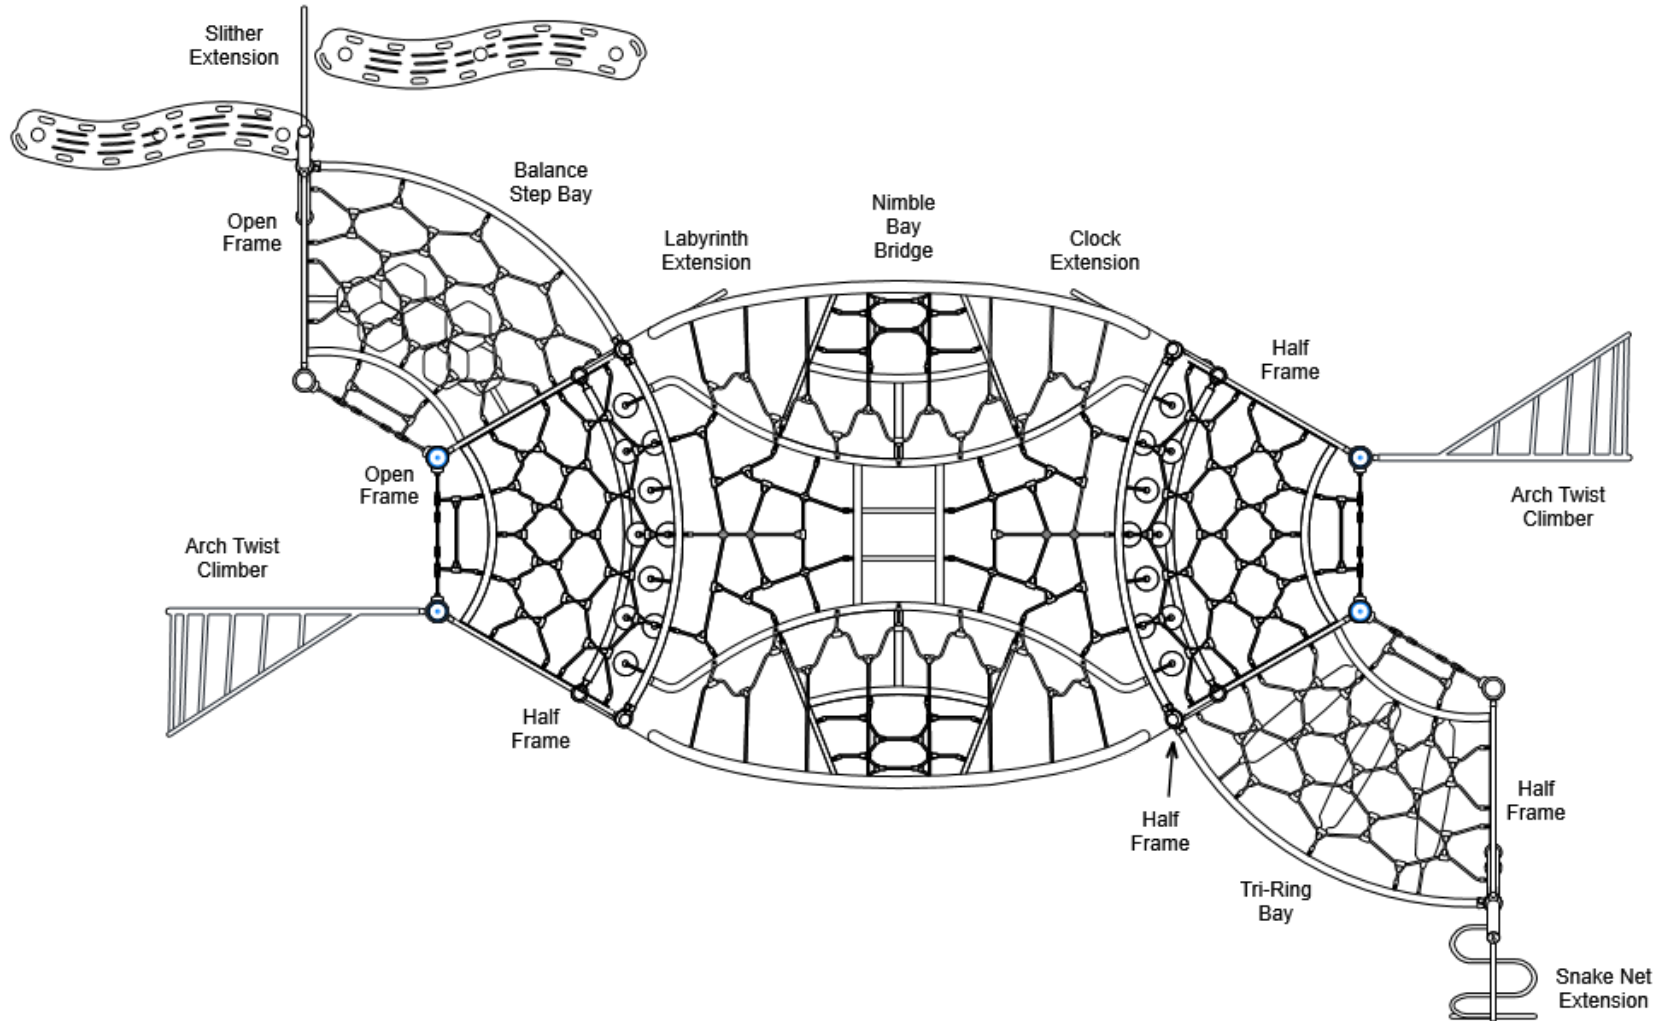

STRUCTURE#: NF572DEAA

PROJECT#: NF572DEAA

DATE: 5/11/2021 | DRAWN BY: Alyssa

MIN. USE ZONE: 52' x 37'

PLAYCRAFT REP:

Playcraft Direct, Inc.

NF572DEAA
SITE PLAN

ADA ACCESSIBILITY GUIDELINE - ADAAG CONFORMANCE

ELEVATED	ACCESSIBLE	RAMP ACCESSIBLE	GROUND	TYPES
0	0/0	0	9/0	3/0

R5


FOR KIDS
AGES
5-12

GENERAL NOTES:

This Preliminary Site Plan is based on measurements that were provided in the initial planning phase. All dimensions must be verified prior to the submission of a purchase order. Playcraft Systems will not be held responsible for any discrepancies between actual dimensions and dimensions submitted in the planning phase.

The Minimum Use Zone for a play structure is based on the product design at the time of proposal. Components and structure designs may be subject to change which may affect dimensions. Therefore, before preparing the site, we strongly recommend obtaining final drawings from the factory (available after the order is placed and included in the Assembly Manual).

WARNING: Accessible safety surfacing material is required beneath and around this equipment that has a critical height value (Fall Height) appropriate for the highest accessible part of this equipment. Refer to the CPSC'S Handbook For Public Playground Safety, Section 4: Surfacing.

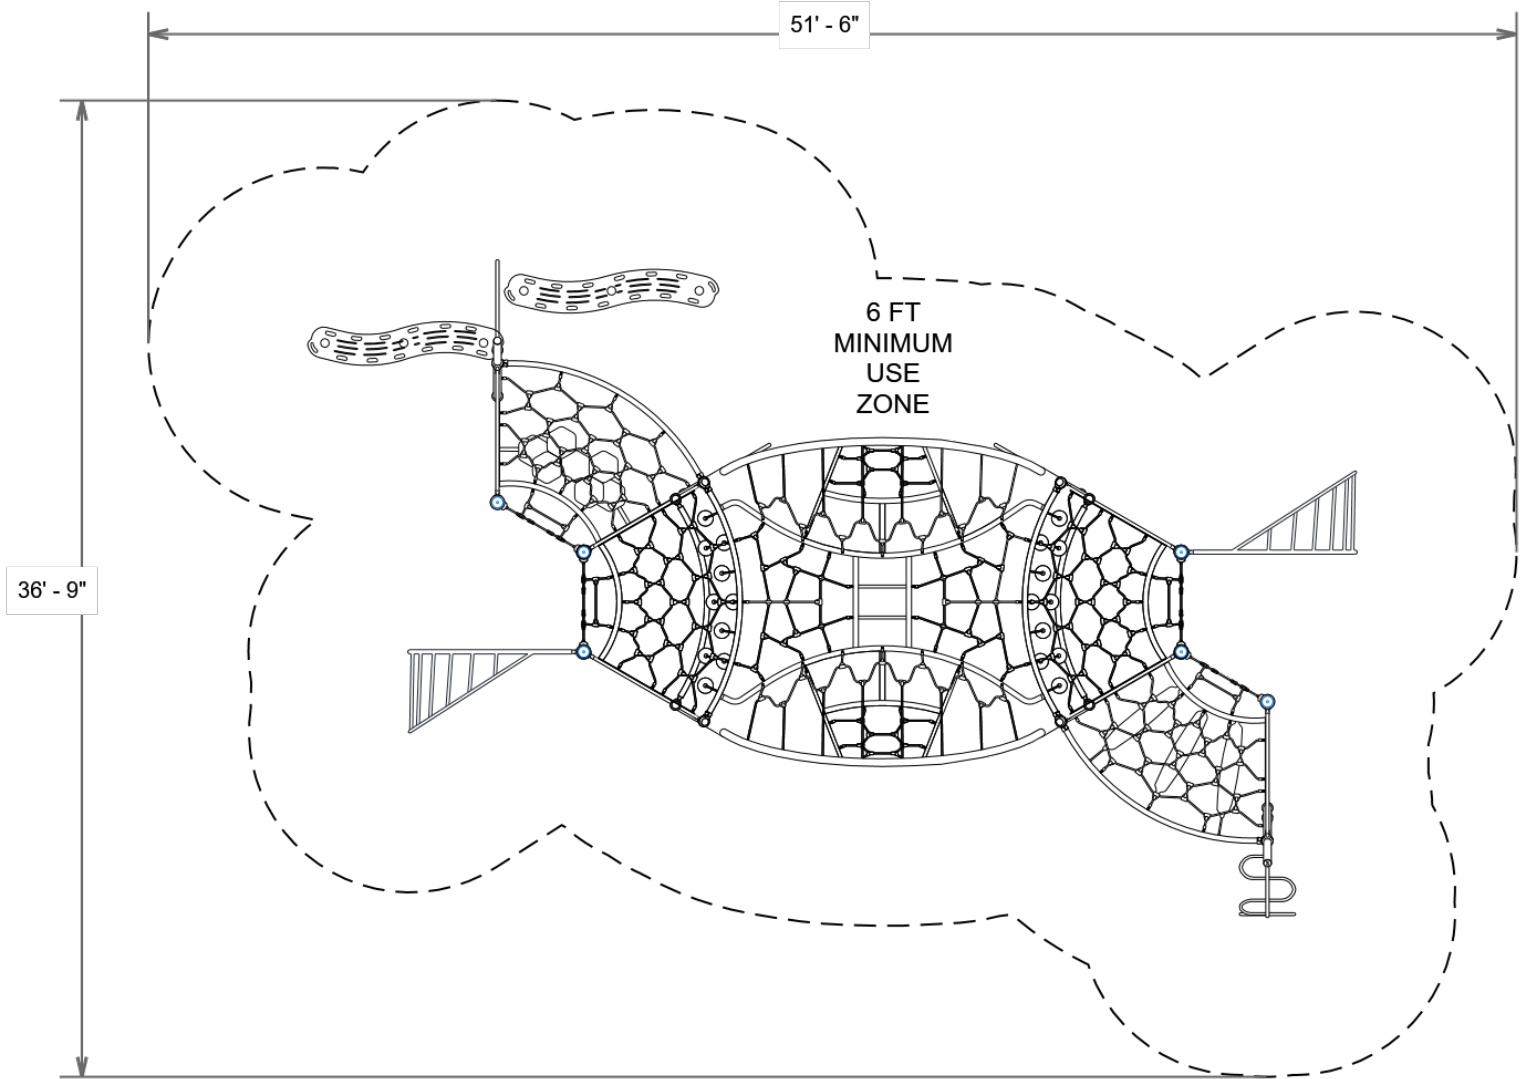

PROJECT#: NF572DEAA
DATE: 5/11/2021 | DRAWN BY: Alyssa


MIN. USE ZONE: 52' x 37'

PLAYCRAFT REP:
Playcraft Direct, Inc.

NF572DEAA
SW VIEW

R5

FOR KIDS
AGES
5-12

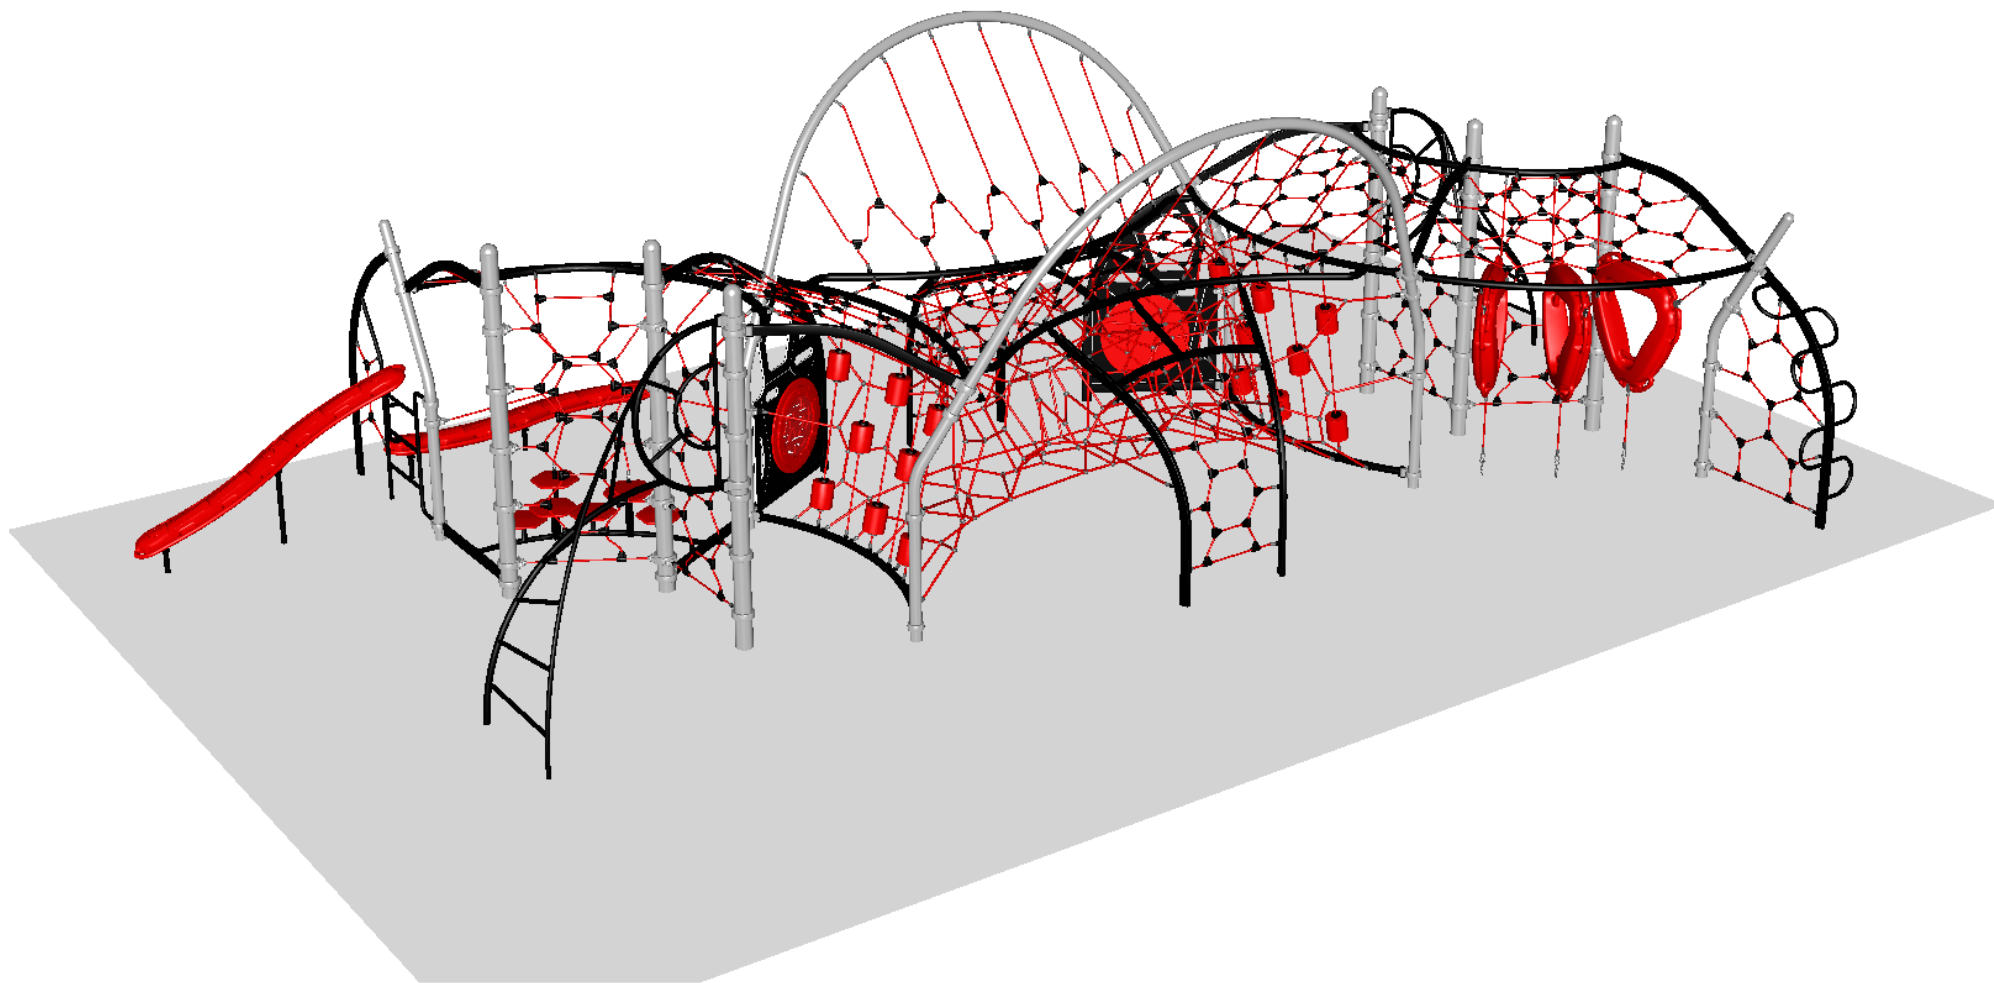

STRUCTURE#: NF572DEAA


PROJECT#: NF572DEAA

DATE: 5/11/2021 | DRAWN BY: Alyssa

NF572DEAA
NE VIEW

R5

FOR KIDS
AGES
5-12

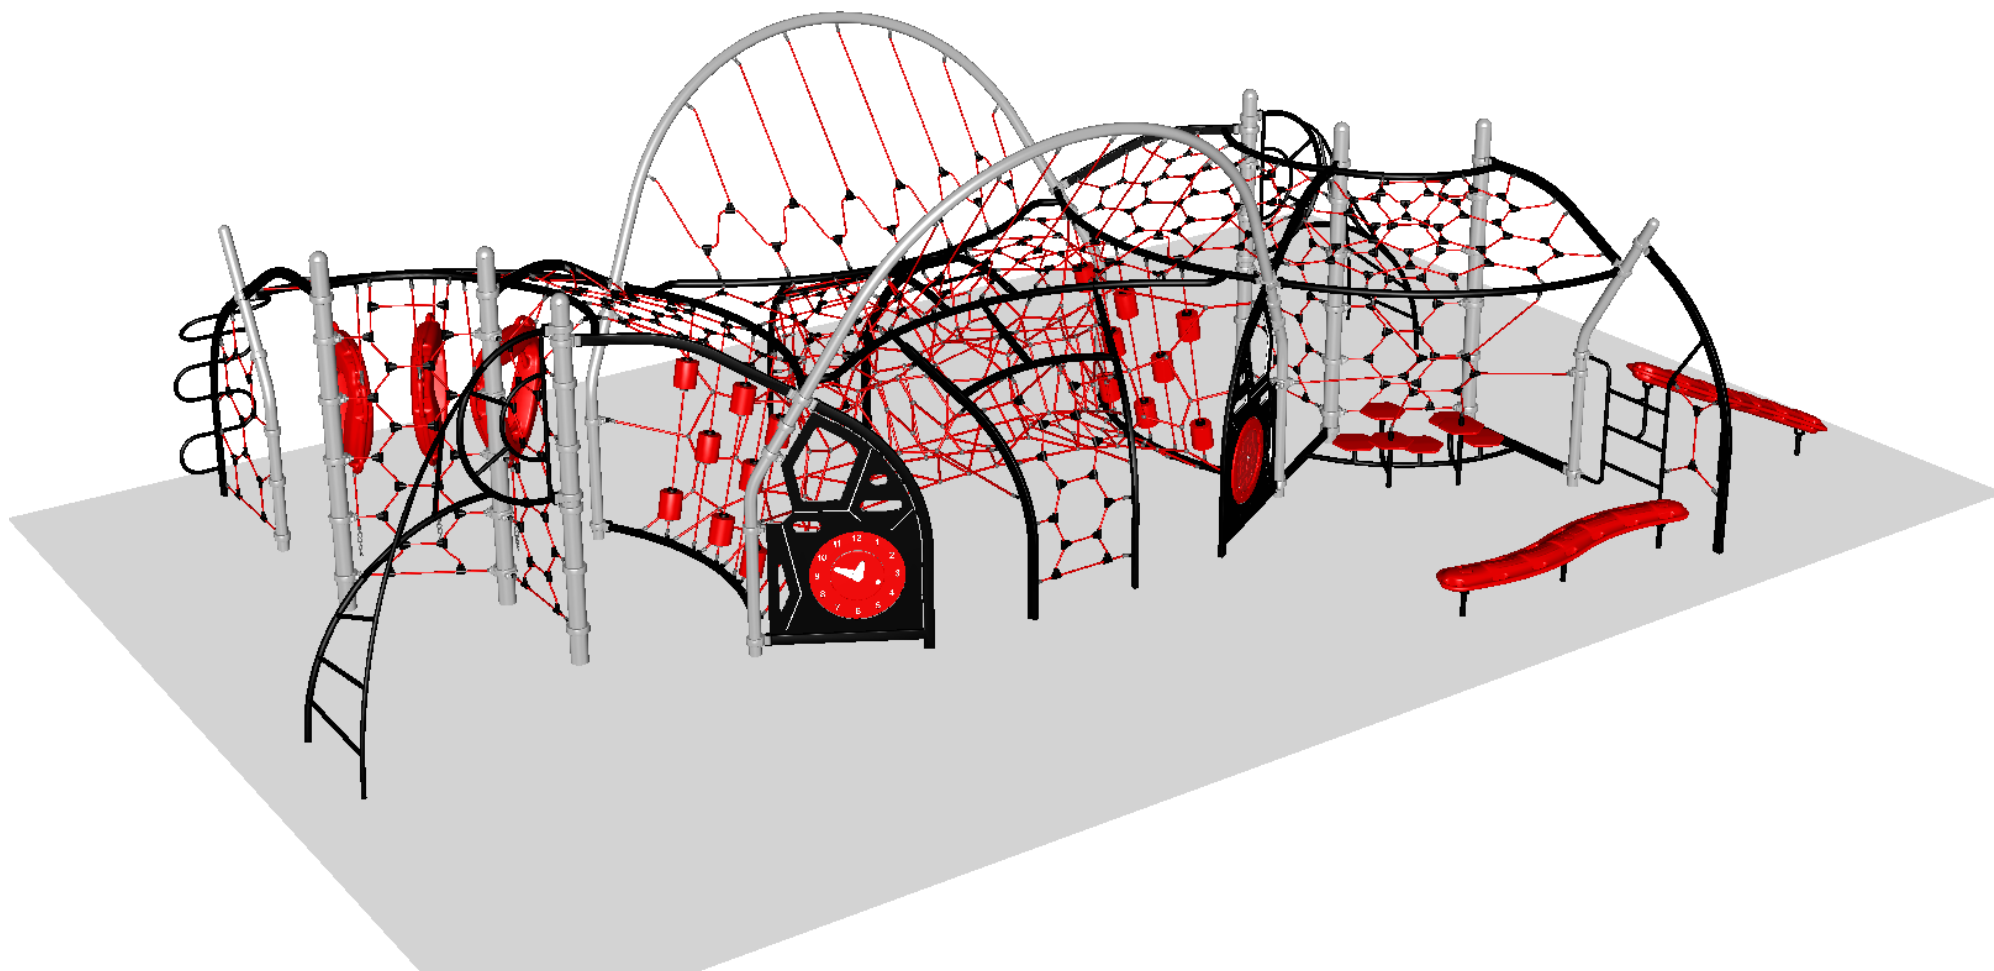

STRUCTURE#: NF572DEAA

PROJECT#: NF572DEAA

DATE: 5/11/2021 | DRAWN BY: Alyssa



Bill of Materials

NF572DEAA

Project# NF572DEAA

5/11/2021

Item	Description	Quantity
NF572DEAA		
HS-1004-R	Collars	70
GF-7002	Dome Cap, R5	6
S-1012-R5-12ft	Post, 12ft R5	6
S-1281-R-5R5	Climber, Arch Twist 60in (Right)	2
S-5101	Open Frame	2
S-5101-H	Half Frame	4
S-5202	Balance Step Bay	1
S-5203	Tri-Ring Bay	1
S-5302	Slither Extension	1
S-5303	Snake Net Extension	1
S-5304-CLK-L	Clock Extension (L)	1
S-5304-LBY	Labyrinth Extension	1
S-5501	Nimble Bay Bridge (Hub to Hub)	1
HS-1007-R5	Extra Hardware	2