

NF51FC72A

TOP VIEW

ADA ACCESSIBILITY GUIDELINE - ADAAG CONFORMANCE

ELEVATED	ACCESSIBLE	RAMP ACCESSIBLE	GROUND	TYPES
10	9/5	0	13/3	3/3


R5

FOR KIDS
AGES
5-12

GENERAL NOTES:

This conceptual plan is based on information provided prior to construction. Detailed site information, including the following, should be obtained, evaluated, and utilized in the final project design. Exact site dimensions, topography, existing utilities, soil conditions and drainage solutions.

WARNING: Accessible safety surfacing material is required beneath and around this equipment that has a critical height value (Fall Height) appropriate for the highest accessible part of this equipment. Refer to the CPSC's Handbook For Public Playground Safety, Section 4: Surfacing.

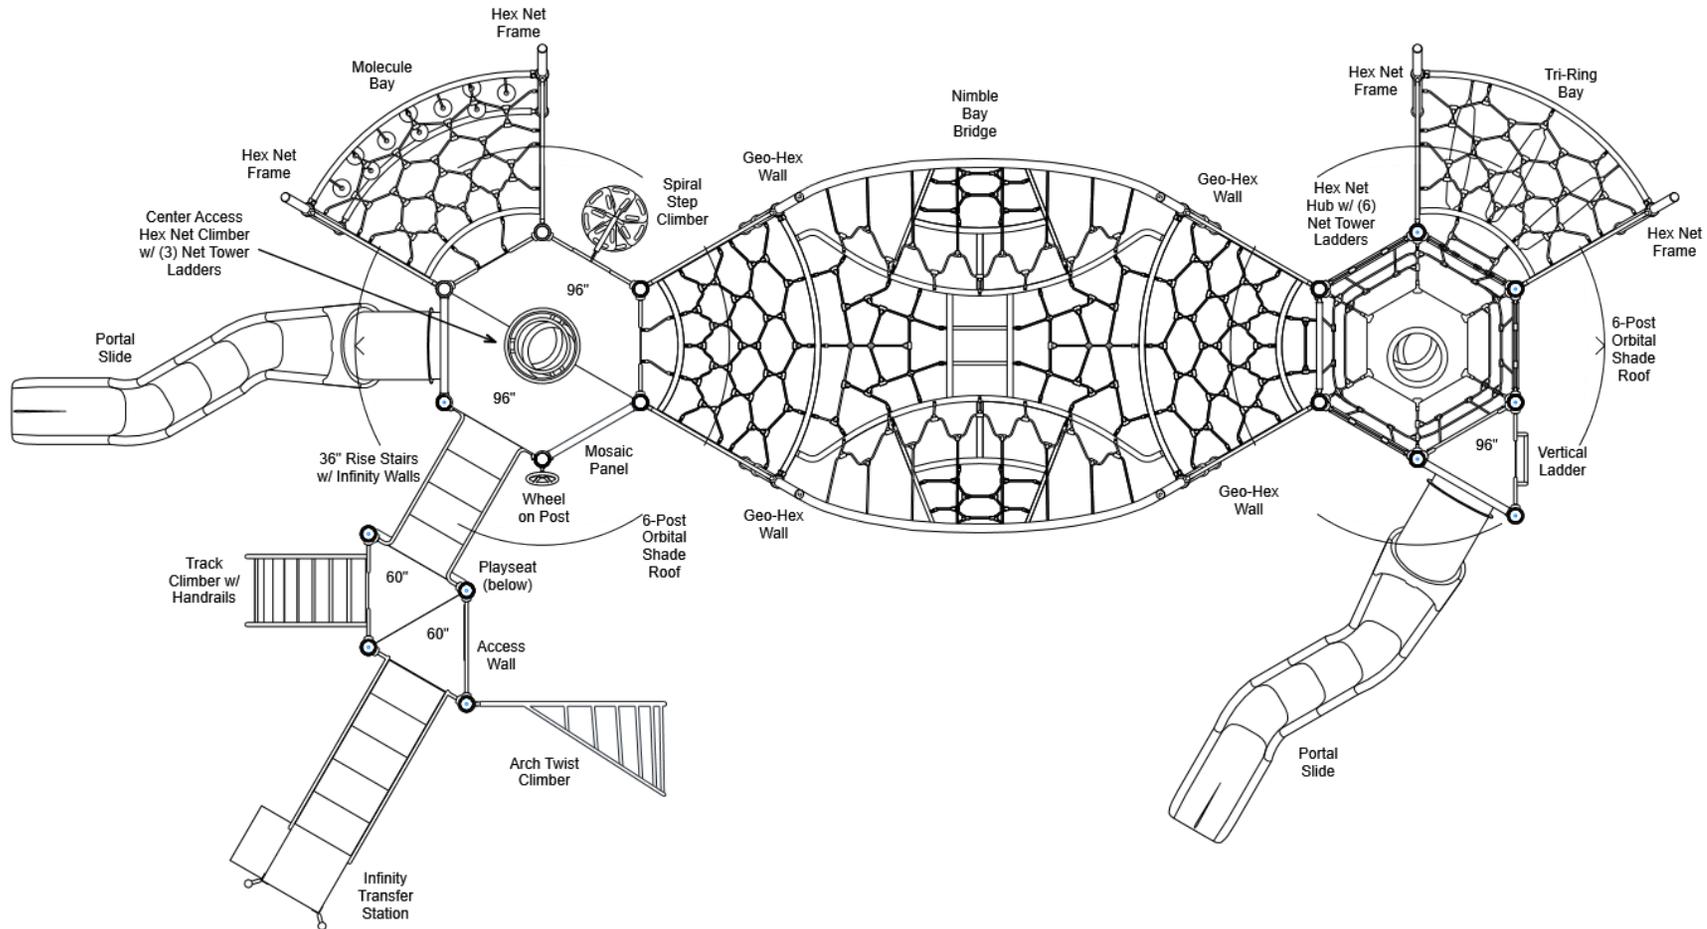

STRUCTURE#: NF51FC72A

PROJECT#: NF51FC72A

DATE: 6/15/2021 | DRAWN BY: Alyssa

MIN. USE ZONE: 70' x 41'

PLAYCRAFT REP:

Playcraft Direct, Inc.

NF51FC72A
SITE PLAN

ADA ACCESSIBILITY GUIDELINE - ADAAG CONFORMANCE

ELEVATED	ACCESSIBLE	RAMP ACCESSIBLE	GROUND	TYPES
10	9/5	0	13/3	3/3

R5


FOR KIDS
 AGES
 5-12

GENERAL NOTES:

This Preliminary Site Plan is based on measurements that were provided in the initial planning phase. All dimensions must be verified prior to the submission of a purchase order. Playcraft Systems will not be held responsible for any discrepancies between actual dimensions and dimensions submitted in the planning phase.

The Minimum Use Zone for a play structure is based on the product design at the time of proposal. Components and structure designs may be subject to change which may affect dimensions. Therefore, before preparing the site, we strongly recommend obtaining final drawings from the factory (available after the order is placed and included in the Assembly Manual).

WARNING: Accessible safety surfacing material is required beneath and around this equipment that has a critical height value (Fall Height) appropriate for the highest accessible part of this equipment. Refer to the CPSC'S Handbook For Public Playground Safety, Section 4: Surfacing.

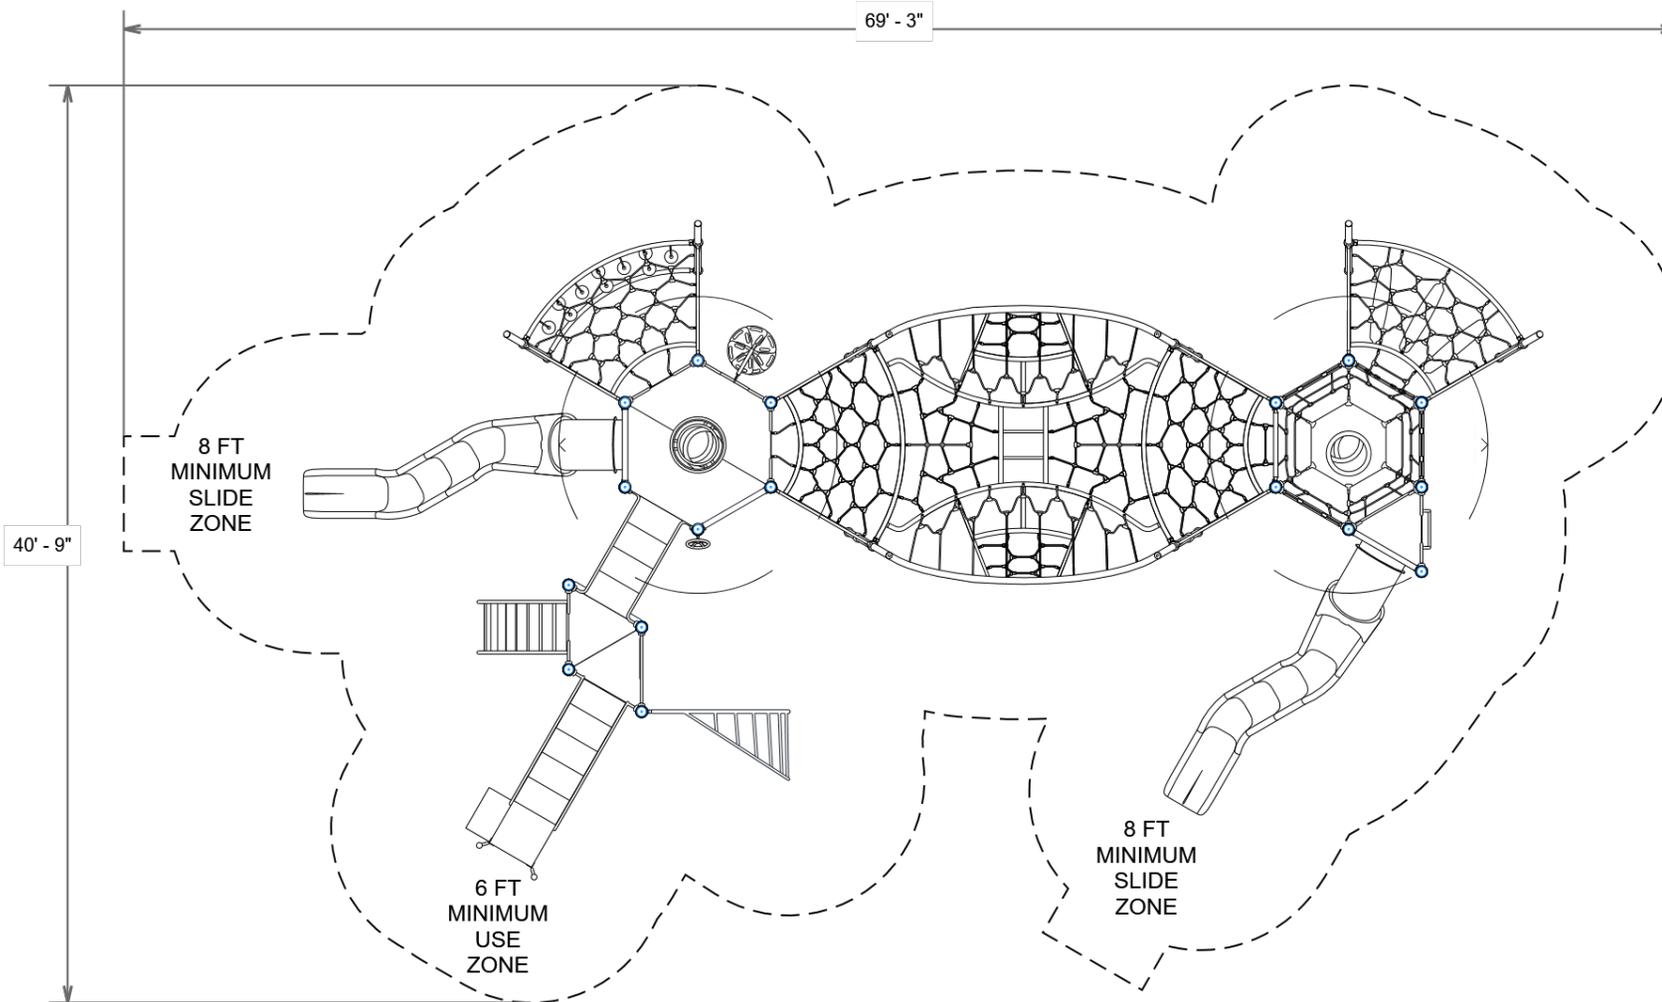

PROJECT#: NF51FC72A

DATE: 6/15/2021 | DRAWN BY: Alyssa

MIN. USE ZONE: 70' x 41'


PLAYCRAFT REP:

Playcraft Direct, Inc.

NF51FC72A
SW VIEW

R5

FOR KIDS
AGES
5-12

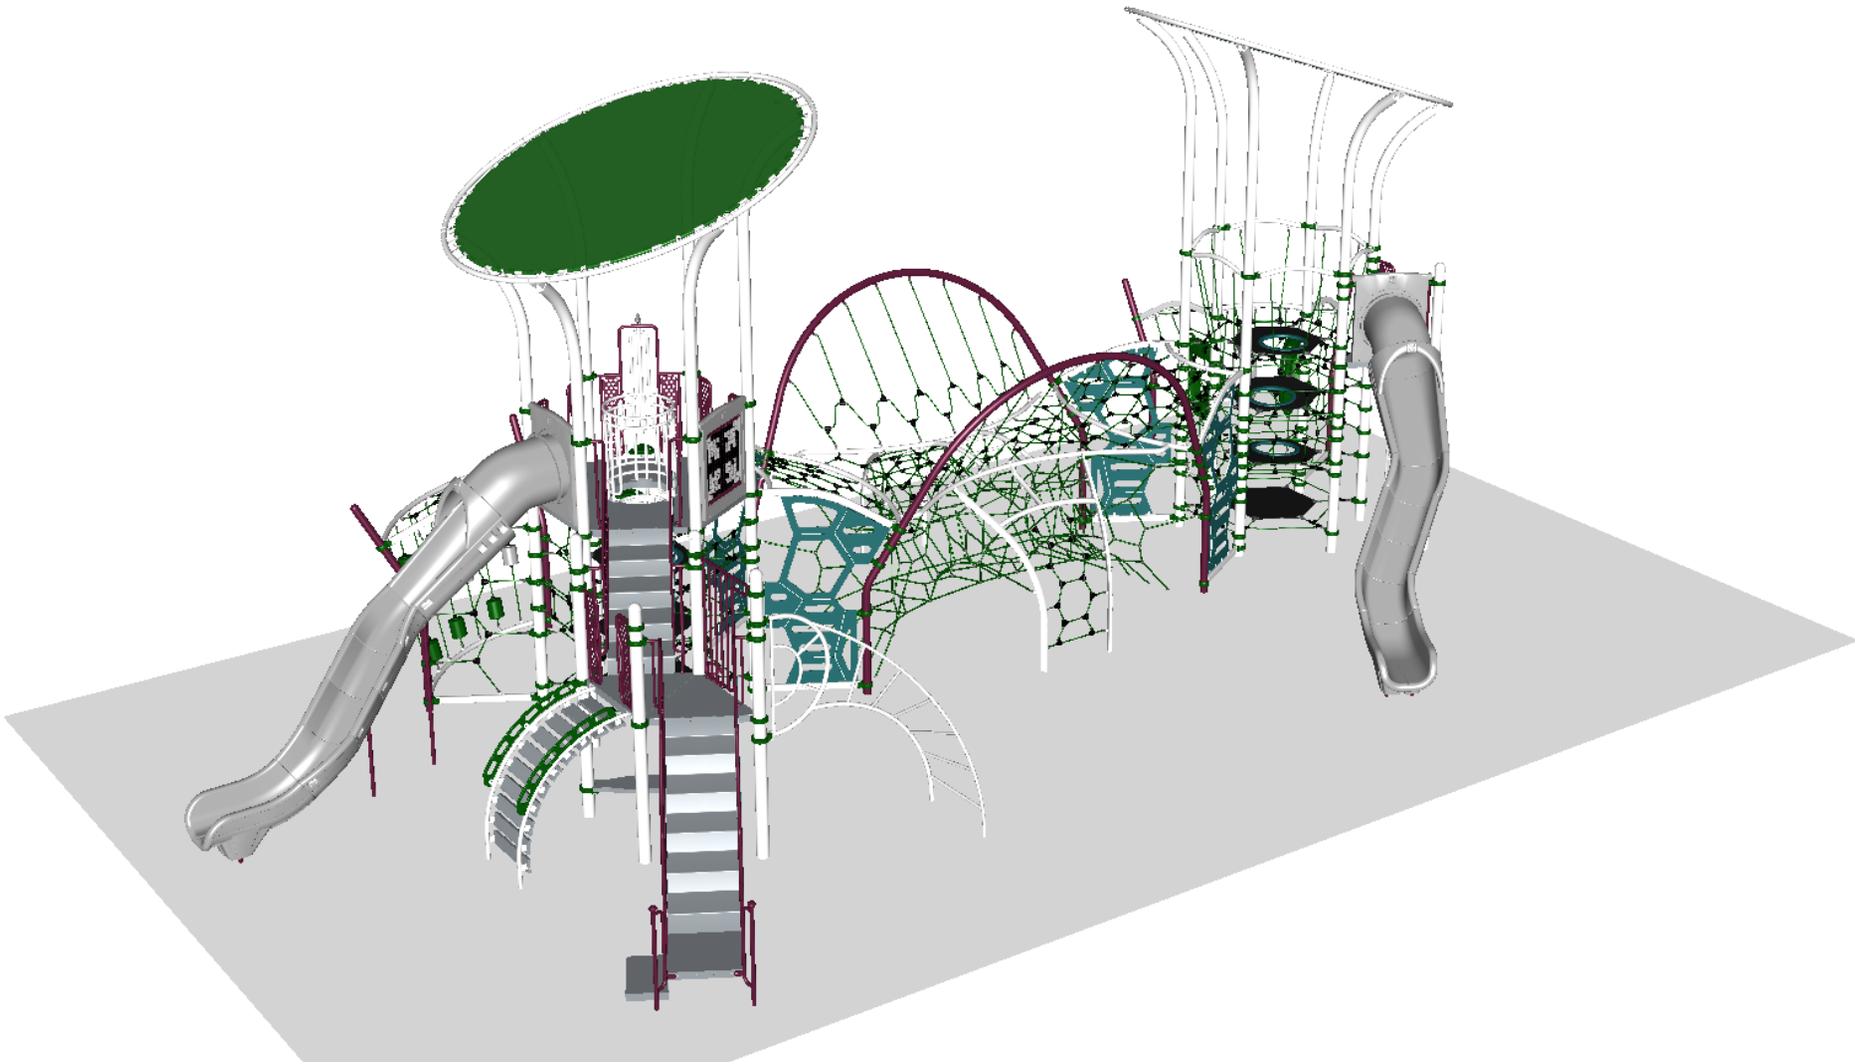


STRUCTURE#: NF51FC72A
PROJECT#: NF51FC72A
DATE: 6/15/2021 | DRAWN BY: Alyssa

NF51FC72A
NE VIEW

R5

FOR KIDS
AGES
5-12

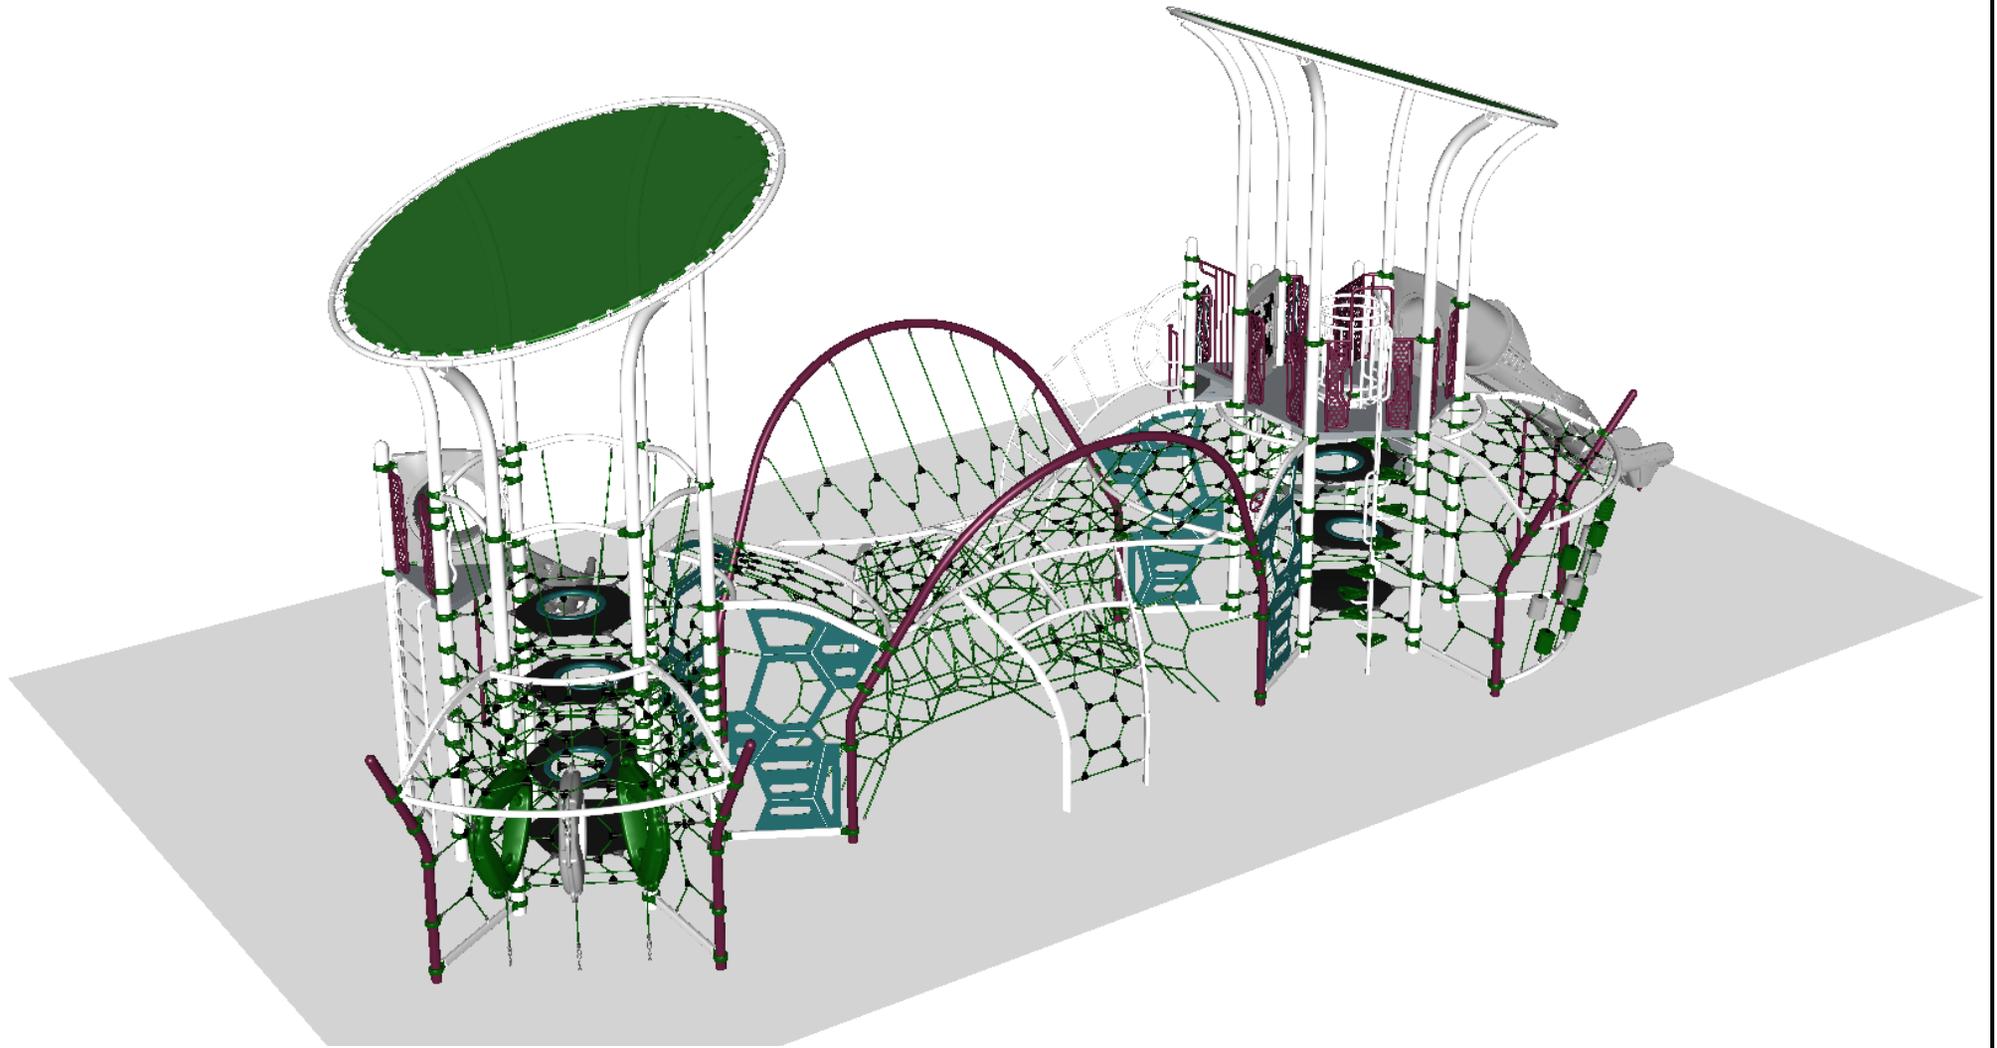

STRUCTURE#: NF51FC72A
PROJECT#: NF51FC72A
DATE: 6/15/2021 | DRAWN BY: Alyssa



Bill of Materials

NF51FC72A

Project# NF51FC72A

6/15/2021

Item	Description	Quantity
NF51FC72A		
HS-1004-R	Collars	180
GF-7002	Dome Cap, R5	5
S-1012-R5-12ft	Post, 12ft R5	1
S-1013-R5-13ft	Post, 13ft R5	3
S-1015-R5-15ft	Post, 15ft R5	13
S-1102-R5	Tri-Deck	3
S-1206-36IW	ADA Stairs, 36in Rise w/ Infinity Walls	1
S-1209-48IW	Infinity Transfer Station, 60in-L	1
S-1210-96	Climber, Vertical Ladder 90-96in	1
S-1232-5-HR	Climber, Track 54-60in (w/ Hand Rails)	1
S-1234-8R	Climber, Spiral Step 90-96in	1
S-1281-L-5R5	Climber, Arch Twist 60in (Left)	1
S-1293-R5	Net Tower Ladder	9
S-1309-IW-R5	Infinity Half Walls (Pair)	4
S-1310-IW-R5	Infinity Transition Wall	1
S-1313-R5	Handle	2
S-1314-R5L	Access Wall (Left)	1
S-1685-R5	Mosaic Panel	1
S-1709-8S-LSSR	Slide, Portal 96in (L-S-S-R, Left)	1
S-1709-8S-RSSL	Slide, Portal 96in (R-S-S-L, Right)	1
S-18030-6	Shade Canopy, 6-Post Orbital	2
S-1812-R5	Driver Wheel (Post Mounted)	1
S-1925-R5	Hub, Hex Net	1
S-1926-LR5	Center Access Hex Net Deck (96in)	1
S-1962-R5	Playseat	1



**Bill of Materials
(continued)**

Item	Description	Quantity
S-5103	Geo-Hex Wall	4
S-5104	Hex Net Frame	4
S-5203	Tri-Ring Bay	1
S-5204-DL	Molecule Bay (Deck)	1
S-5501-DL	Nimble Bay Bridge (Hub to Deck)	1
HS-1100-2	Deck to Deck Hardware	2