

NF5746CAA

TOP VIEW

ADA ACCESSIBILITY GUIDELINE - ADAAG CONFORMANCE

| ELEVATED | ACCESSIBLE | RAMP ACCESSIBLE | GROUND | TYPES |
|----------|------------|-----------------|--------|-------|
| 0 | 0/0 | 0 | 11/0 | 1/0 |


R5

FOR KIDS
AGES
5-12

GENERAL NOTES:

This conceptual plan is based on information provided prior to construction. Detailed site information, including the following, should be obtained, evaluated, and utilized in the final project design. Exact site dimensions, topography, existing utilities, soil conditions and drainage solutions.

WARNING: Accessible safety surfacing material is required beneath and around this equipment that has a critical height value (Fall Height) appropriate for the highest accessible part of this equipment. Refer to the CPSC'S Handbook For Public Playground Safety, Section 4: Surfacing.

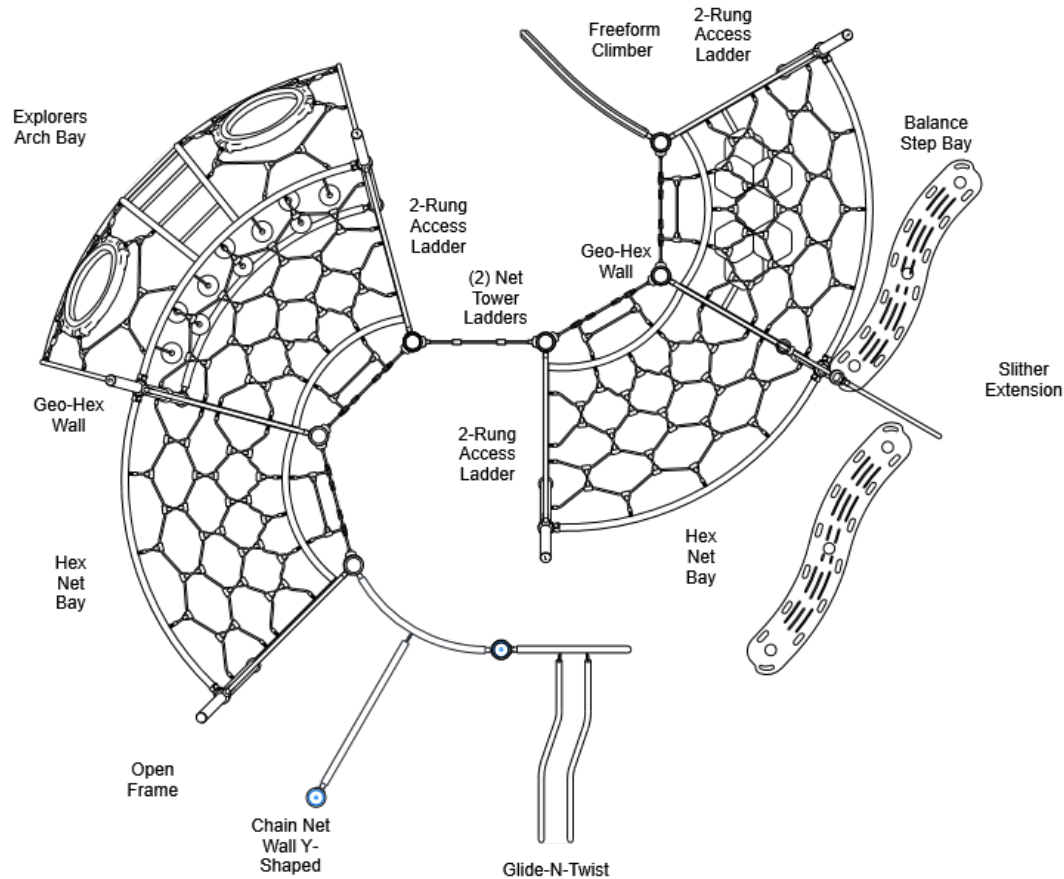

STRUCTURE#: NF5746CAA

PROJECT#: NF5746CAA

DATE: 9/17/2019 | DRAWN BY: NLH

MIN. USE ZONE: 39' x 36'

PLAYCRAFT REP:


Playcraft Direct, Inc.



NF5746CAA SITE PLAN

ADA ACCESSIBILITY GUIDELINE - ADAAG CONFORMANCE

| ELEVATED | ACCESSIBLE | RAMP ACCESSIBLE | GROUND | TYPES |
|----------|------------|-----------------|--------|-------|
| 0 | 0/0 | 0 | 11/0 | 1/0 |

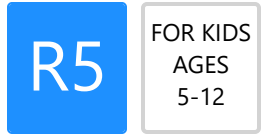


GENERAL NOTES:

This Preliminary Site Plan is based on measurements that were provided in the initial planning phase. All dimensions must be verified prior to the submission of a purchase order. Playcraft Systems will not be held responsible for any discrepancies between actual dimensions and dimensions submitted in the planning phase.

The Minimum Use Zone for a play structure is based on the product design at the time of proposal. Components and structure designs may be subject to change which may affect dimensions. Therefore, before preparing the site, we strongly recommend obtaining final drawings from the factory (available after the order is placed and included in the Assembly Manual).

WARNING: Accessible safety surfacing material is required beneath and around this equipment that has a critical height value (Fall Height) appropriate for the highest accessible part of this equipment. Refer to the CPSC'S Handbook For Public Playground Safety, Section 4: Surfacing.

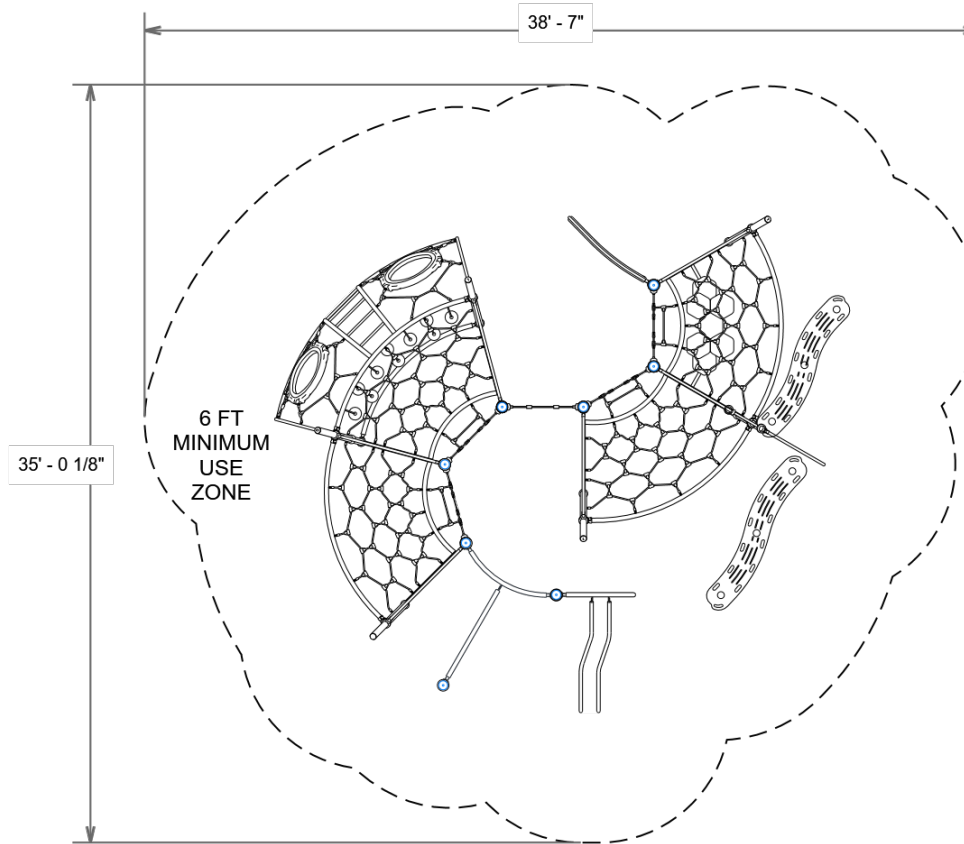

STRUCTURE#: NF5746CAA

PROJECT#: NF5746CAA

DATE: 9/17/2019 | DRAWN BY: NLH

MIN. USE ZONE: 39' x 36'

PLAYCRAFT REP:


Playcraft Direct, Inc.



CUSTOM MODULAR PLAYSYSTEM

Elevation View

Scale: 1/4" = 1'-0"

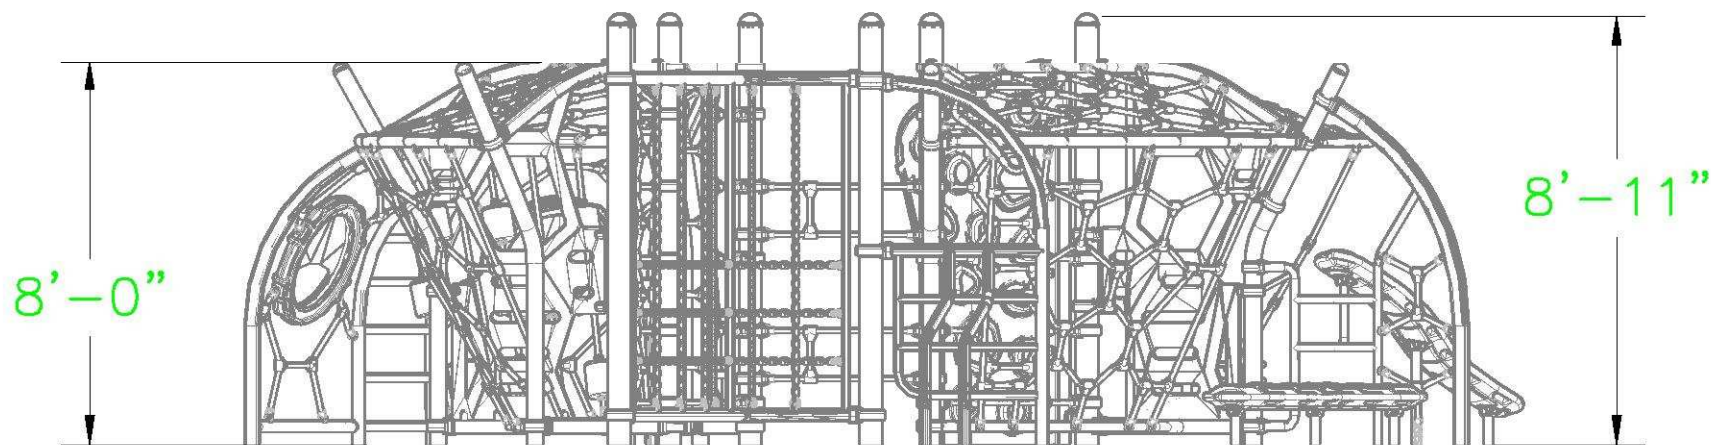

SN: NF5746CAA
Date: 09/20/19
Drawn By: AMS

NF5746CAA
Playcraft Direct, Inc.



PLAYCRAFT
SYSTEMS

123 NORTH VALLEY DRIVE
GRANTS PASS, OR 97526
PH: 541-955-9199
FAX: 541-955-6130
www.playcraftsystems.com

NF5746CAA
SW VIEW

R5

FOR KIDS
AGES
5-12




STRUCTURE#: NF5746CAA
PROJECT#: NF5746CAA
DATE: 9/17/2019 | DRAWN BY: NLH



NF5746CAA
NE VIEW

R5

FOR KIDS
AGES
5-12

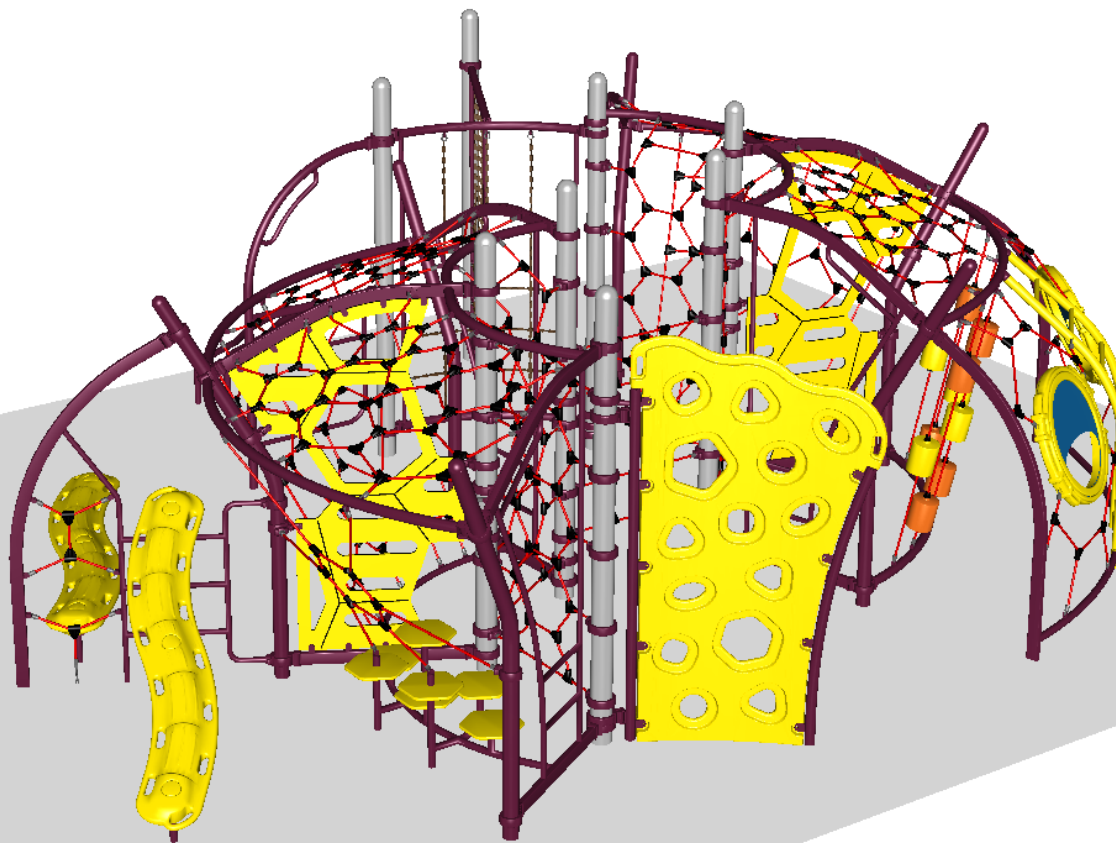

STRUCTURE#: NF5746CAA
PROJECT#: NF5746CAA
DATE: 9/17/2019 | DRAWN BY: NLH



Bill of Materials

NF5746CAA

Project# NF5746CAA

9/17/2019

N/A, N/A N/A

| Item | Description | Quantity |
|----------------|------------------------------|----------|
| NF5746CAA | | |
| HS-1004-R | Collars | 77 |
| GF-7002 | Dome Cap, R5 | 8 |
| S-1012-R5-12ft | Post, 12ft R5 | 8 |
| S-1238-R5PST | Climber, Freeform | 1 |
| S-1293-R5 | Net Tower Ladder | 2 |
| S-1917-R5RR | Glide-N-Twist (Right, Right) | 1 |
| S-1954-R5 | Net Wall, Chain (Y-Shaped) | 1 |
| S-5101 | Open Frame | 1 |
| S-5102 | 2-Rung Access Ladder | 3 |
| S-5103 | Geo-Hex Wall | 2 |
| S-5201 | Hex Net Bay | 2 |
| S-5202 | Balance Step Bay | 1 |
| S-5206 | Explorers Arch Bay | 1 |
| S-5302 | Slither Extension | 1 |
| HS-1007-R5 | Extra Hardware | 2 |