

NF575D0CA

TOP VIEW

ADA ACCESSIBILITY GUIDELINE - ADAAG CONFORMANCE

ELEVATED	ACCESSIBLE	RAMP ACCESSIBLE	GROUND	TYPES
0	0/0	0	13/0	3/0


R5

FOR KIDS
AGES
5-12

GENERAL NOTES:

This conceptual plan is based on information provided prior to construction. Detailed site information, including the following, should be obtained, evaluated, and utilized in the final project design. Exact site dimensions, topography, existing utilities, soil conditions and drainage solutions.

WARNING: Accessible safety surfacing material is required beneath and around this equipment that has a critical height value (Fall Height) appropriate for the highest accessible part of this equipment. Refer to the CPSC'S Handbook For Public Playground Safety, Section 4: Surfacing.

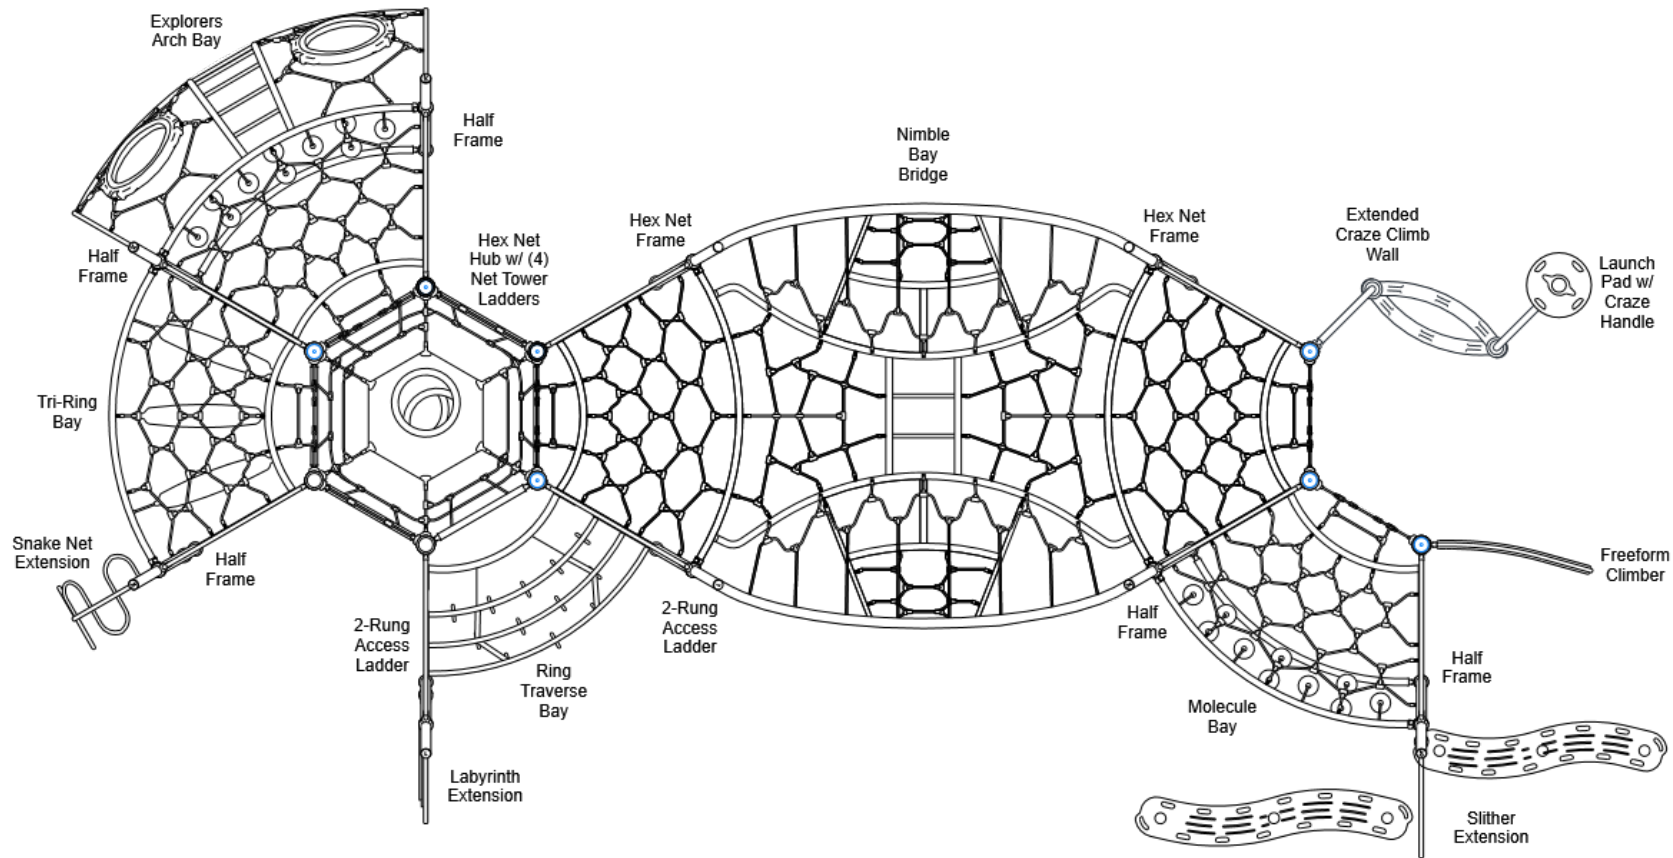

STRUCTURE#: NF575D0CA

PROJECT#: NF575D0CA

DATE: 6/16/2021 | DRAWN BY: Alyssa

MIN. USE ZONE: 59' x 37'

PLAYCRAFT REP:

Playcraft Direct, Inc.

NF575D0CA
SITE PLAN

ADA ACCESSIBILITY GUIDELINE - ADAAG CONFORMANCE

ELEVATED	ACCESSIBLE	RAMP ACCESSIBLE	GROUND	TYPES
0	0/0	0	13/0	3/0

R5


FOR KIDS
AGES
5-12

GENERAL NOTES:

This Preliminary Site Plan is based on measurements that were provided in the initial planning phase. All dimensions must be verified prior to the submission of a purchase order. Playcraft Systems will not be held responsible for any discrepancies between actual dimensions and dimensions submitted in the planning phase.

The Minimum Use Zone for a play structure is based on the product design at the time of proposal. Components and structure designs may be subject to change which may affect dimensions. Therefore, before preparing the site, we strongly recommend obtaining final drawings from the factory (available after the order is placed and included in the Assembly Manual).

WARNING: Accessible safety surfacing material is required beneath and around this equipment that has a critical height value (Fall Height) appropriate for the highest accessible part of this equipment. Refer to the CPSC'S Handbook For Public Playground Safety, Section 4: Surfacing.

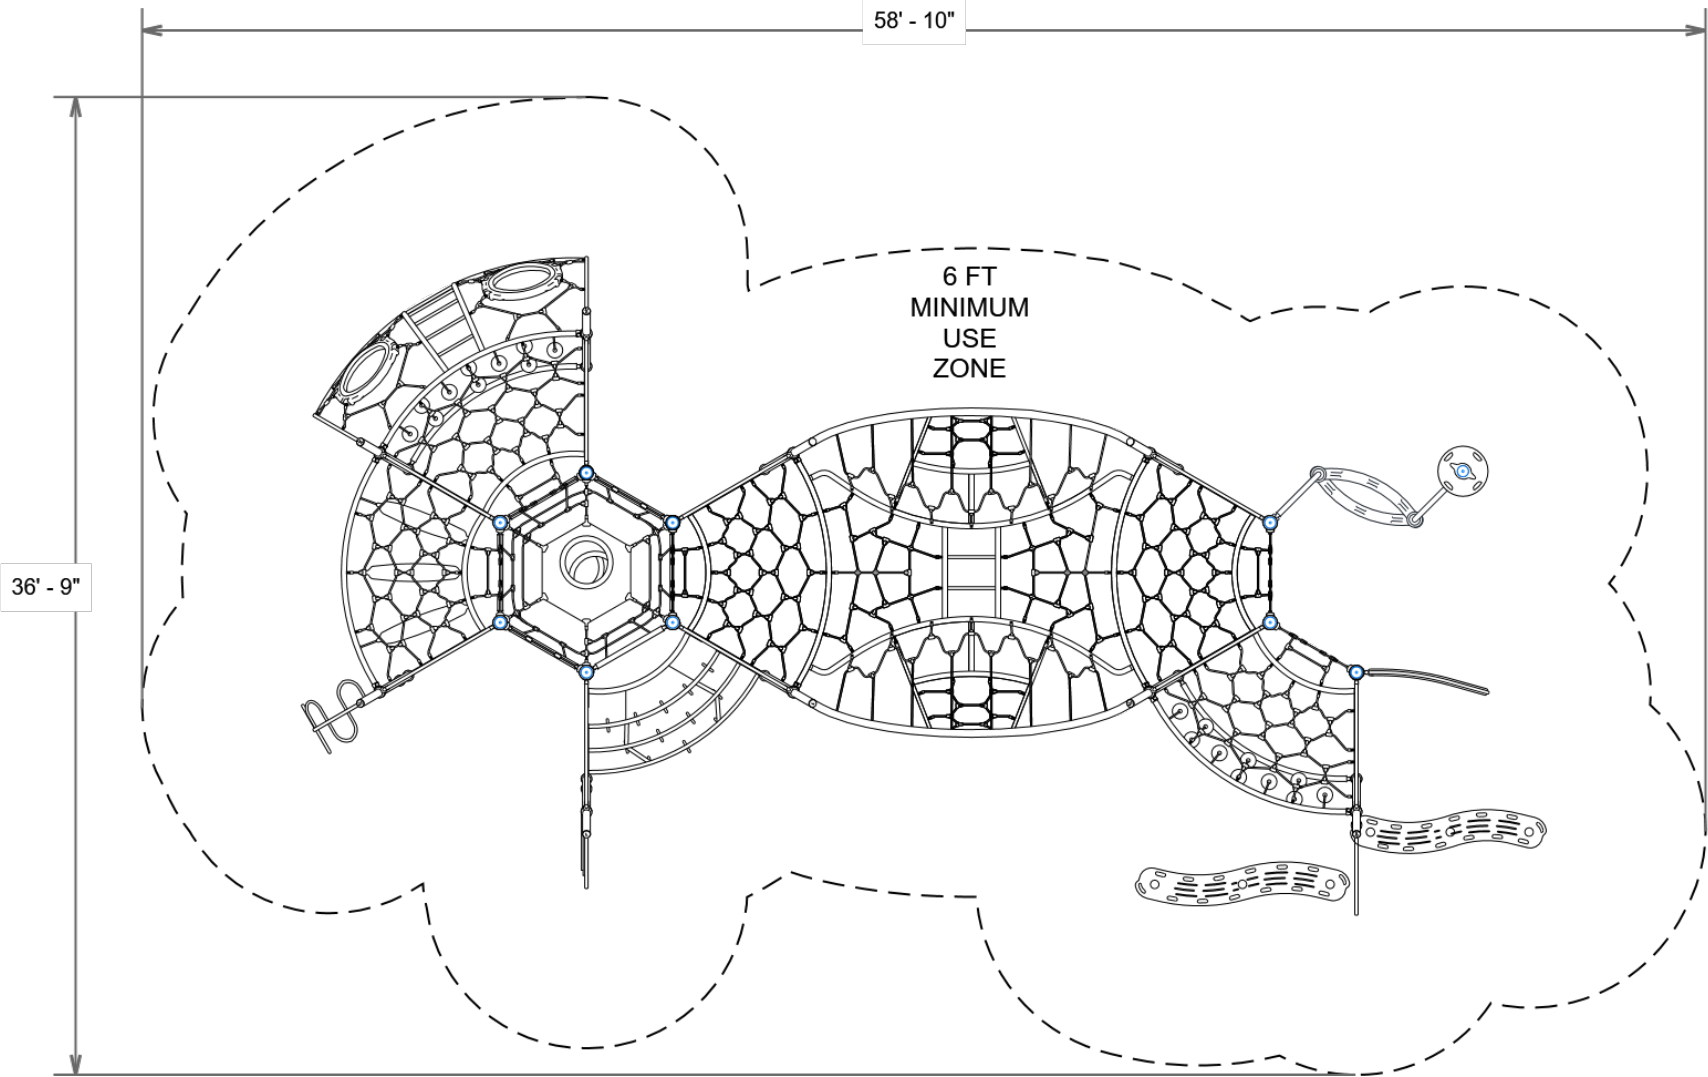

PROJECT#: NF575D0CA
DATE: 6/16/2021 | DRAWN BY: Alyssa


MIN. USE ZONE: 59' x 37'

PLAYCRAFT REP:
Playcraft Direct, Inc.

NF575D0CA
SW VIEW

R5

FOR KIDS
AGES
5-12

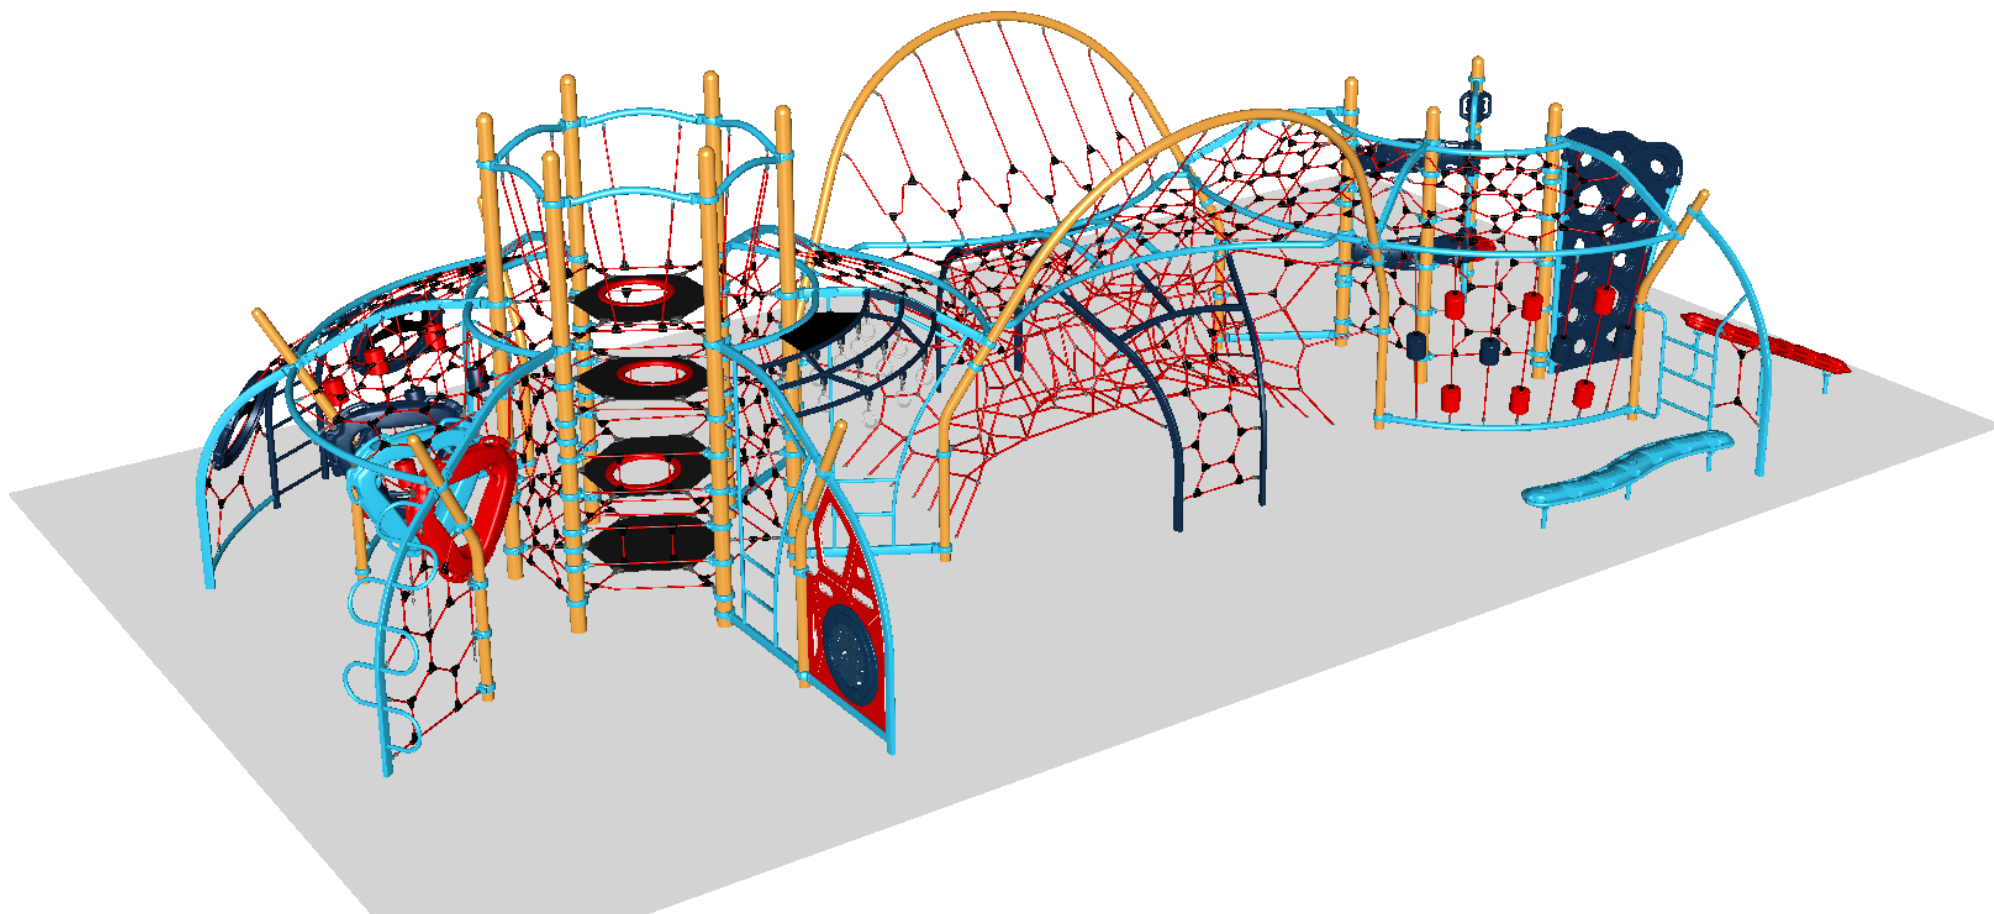

STRUCTURE#: NF575D0CA


PROJECT#: NF575D0CA

DATE: 6/16/2021 | DRAWN BY: Alyssa

NF575D0CA
NE VIEW

R5

FOR KIDS
AGES
5-12

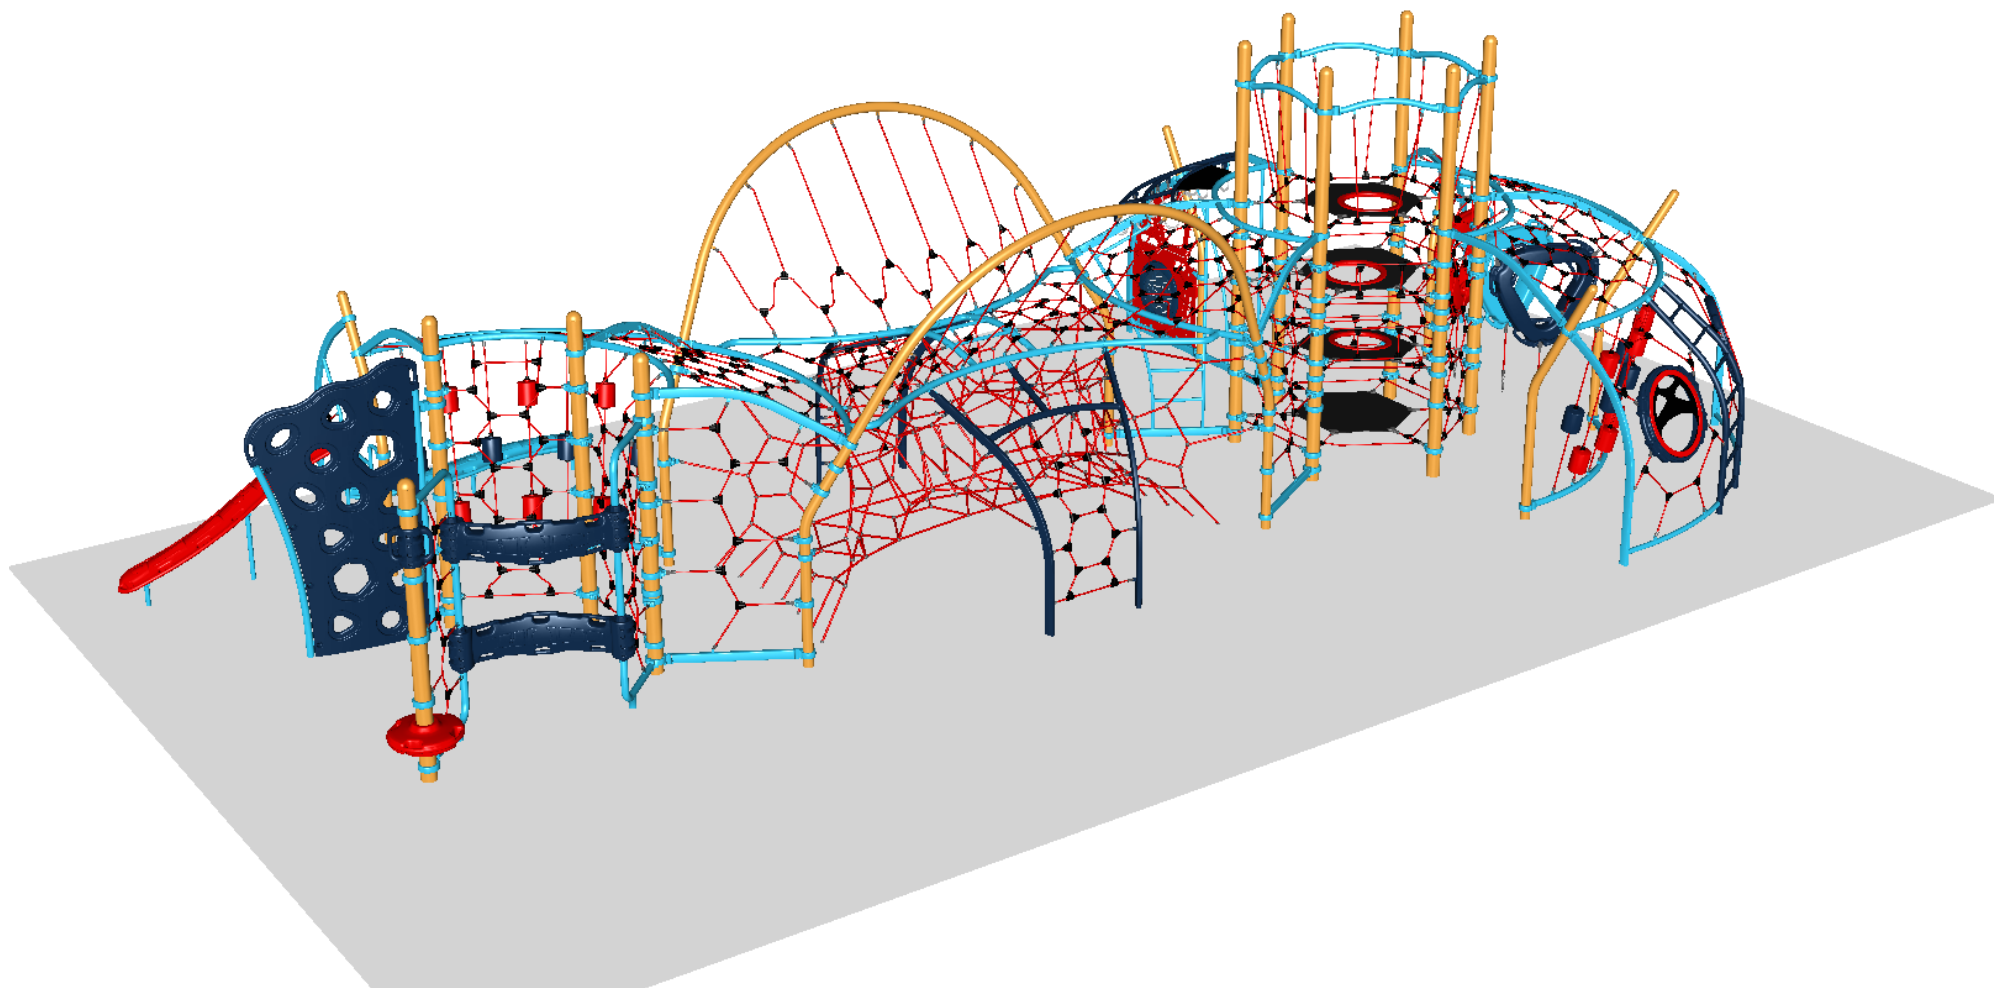

STRUCTURE#: NF575D0CA

PROJECT#: NF575D0CA

DATE: 6/16/2021 | DRAWN BY: Alyssa



Bill of Materials

NF575D0CA

Project# NF575D0CA

6/16/2021

Item	Description	Quantity
NF575D0CA		
HS-1004-R	Collars	129
GF-7002	Dome Cap, R5	10
S-1011-R5-11ft	Post, 11ft R5	1
S-1012-R5-12ft	Post, 12ft R5	3
S-1016-R5-16ft	Post, 16ft R5	6
S-1238-R5PST	Climber, Freeform	1
S-1293-R5	Net Tower Ladder	4
S-1295-R5	Craze Handle R5	1
S-1297-EXT	Climber, Craze Wall (Right, Extended)	1
S-1925-R5	Hub, Hex Net	1
S-21263-R5	Launch Pad R5	1
S-5101-H	Half Frame	5
S-5102	2-Rung Access Ladder	2
S-5104	Hex Net Frame	2
S-5203	Tri-Ring Bay	1
S-5204	Molecule Bay	1
S-5205	Ring Traverse Bay	1
S-5206	Explorers Arch Bay	1
S-5302	Slither Extension	1
S-5303	Snake Net Extension	1
S-5304-LBY	Labyrinth Extension	1
S-5501	Nimble Bay Bridge (Hub to Hub)	1
HS-1007-R5	Extra Hardware	2