

# R353A04DA

## TOP VIEW

ADA ACCESSIBILITY GUIDELINE - ADAAG CONFORMANCE


ELEVATED	ACCESSIBLE	RAMP ACCESSIBLE	GROUND	TYPES
16	16/8	0	9/5	3/3



### GENERAL NOTES:

This conceptual plan is based on information provided prior to construction. Detailed site information, including the following, should be obtained, evaluated, and utilized in the final project design. Exact site dimensions, topography, existing utilities, soil conditions and drainage solutions.

WARNING: Accessible safety surfacing material is required beneath and around this equipment that has a critical height value (Fall Height) appropriate for the highest accessible part of this equipment. Refer to the CPSC'S Handbook For Public Playground Safety, Section 4: Surfacing.

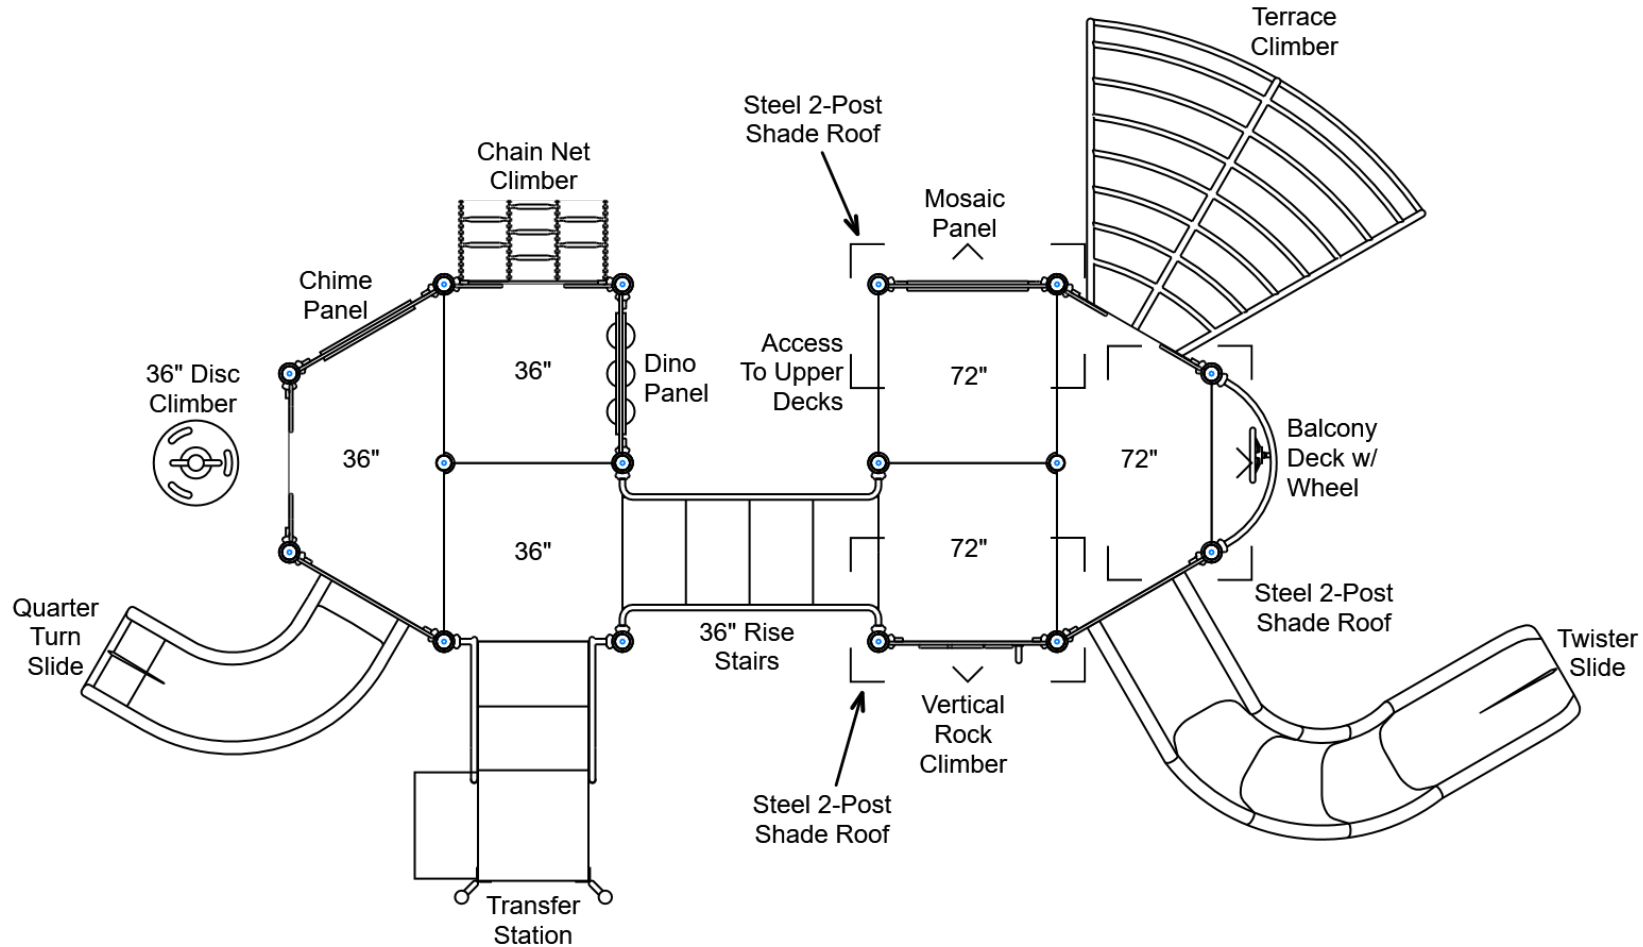

STRUCTURE#: R353A04DA

PROJECT#: R353A04DA

DATE: 1/9/2020 | DRAWN BY: Jefferson

MIN. USE ZONE: 42' x 34'

PLAYCRAFT REP:

Playcraft Direct, Inc.



# R353A04DA TOP VIEW

ADA ACCESSIBILITY GUIDELINE - ADAAG CONFORMANCE


ELEVATED	ACCESSIBLE	RAMP ACCESSIBLE	GROUND	TYPES
16	16/8	0	9/5	3/3



## GENERAL NOTES:

This conceptual plan is based on information provided prior to construction. Detailed site information, including the following, should be obtained, evaluated, and utilized in the final project design. Exact site dimensions, topography, existing utilities, soil conditions and drainage solutions.

WARNING: Accessible safety surfacing material is required beneath and around this equipment that has a critical height value (Fall Height) appropriate for the highest accessible part of this equipment. Refer to the CPSC'S Handbook For Public Playground Safety, Section 4: Surfacing.

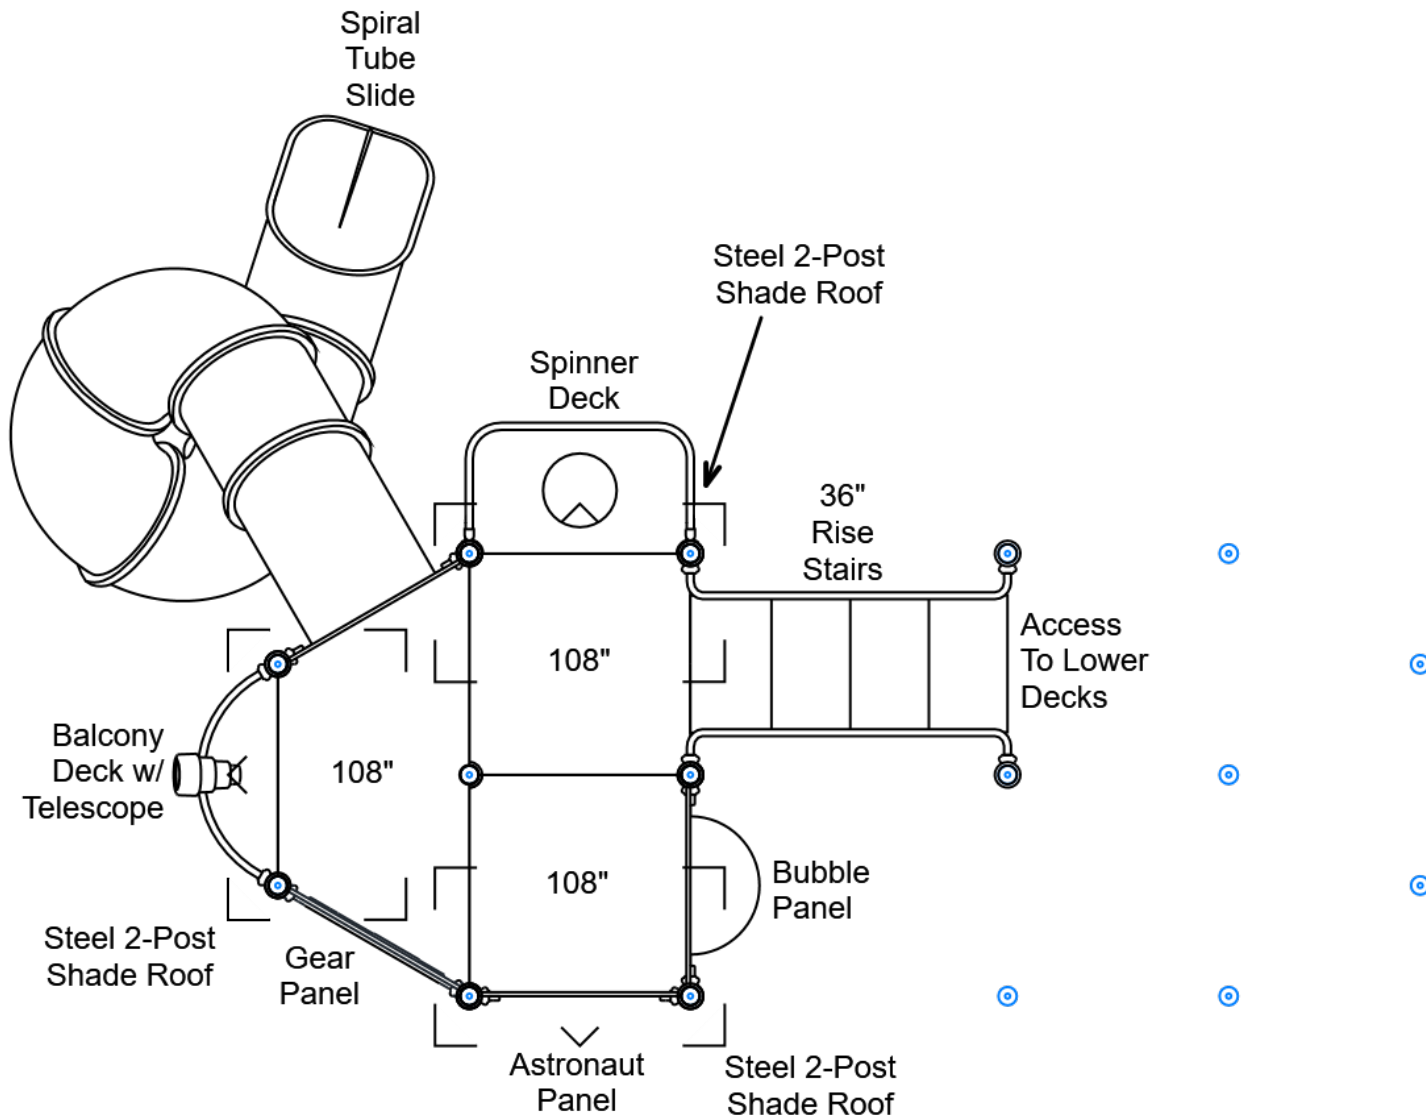

STRUCTURE#: R353A04DA

PROJECT#: R353A04DA

DATE: 1/9/2020 | DRAWN BY: Jefferson

MIN. USE ZONE: 42' x 34'

PLAYCRAFT REP:

Playcraft Direct, Inc.



R353A04DA  
TOP VIEW

ADA ACCESSIBILITY GUIDELINE - ADAAG CONFORMANCE

ELEVATED	ACCESSIBLE	RAMP ACCESSIBLE	GROUND	TYPES
16	16/8	0	9/5	3/3


R35

FOR KIDS  
AGES  
5-12

GENERAL NOTES:

This conceptual plan is based on information provided prior to construction. Detailed site information, including the following, should be obtained, evaluated, and utilized in the final project design. Exact site dimensions, topography, existing utilities, soil conditions and drainage solutions.

WARNING: Accessible safety surfacing material is required beneath and around this equipment that has a critical height value (Fall Height) appropriate for the highest accessible part of this equipment. Refer to the CPSC'S Handbook For Public Playground Safety, Section 4: Surfacing.

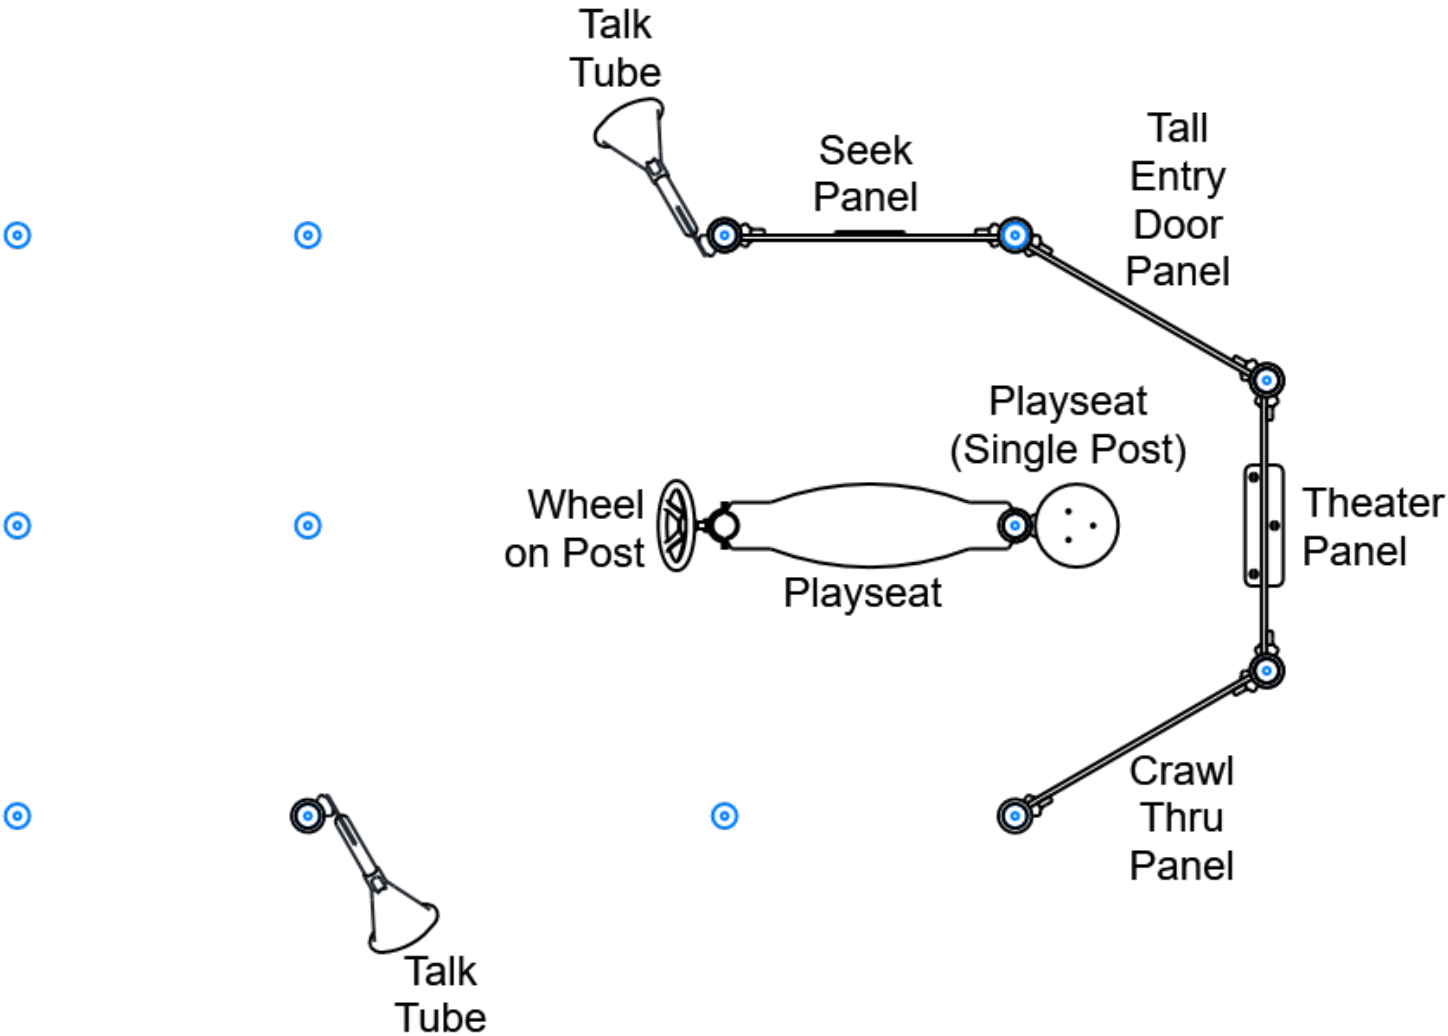

STRUCTURE#: R353A04DA

PROJECT#: R353A04DA

DATE: 1/9/2020 | DRAWN BY: Jefferson

MIN. USE ZONE: 42' x 34'

PLAYCRAFT REP:

Playcraft Direct, Inc.



# R353A04DA SITE PLAN

ADA ACCESSIBILITY GUIDELINE - ADAAG CONFORMANCE

ELEVATED	ACCESSIBLE	RAMP ACCESSIBLE	GROUND	TYPES
16	16/8	0	9/5	3/3




## GENERAL NOTES:

This Preliminary Site Plan is based on measurements that were provided in the initial planning phase. All dimensions must be verified prior to the submission of a purchase order. Playcraft Systems will not be held responsible for any discrepancies between actual dimensions and dimensions submitted in the planning phase.

The Minimum Use Zone for a play structure is based on the product design at the time of proposal. Components and structure designs may be subject to change which may affect dimensions. Therefore, before preparing the site, we strongly recommend obtaining final drawings from the factory (available after the order is placed and included in the Assembly Manual).

**WARNING:** Accessible safety surfacing material is required beneath and around this equipment that has a critical height value (Fall Height) appropriate for the highest accessible part of this equipment. Refer to the CPSC's Handbook For Public Playground Safety, Section 4: Surfacing.

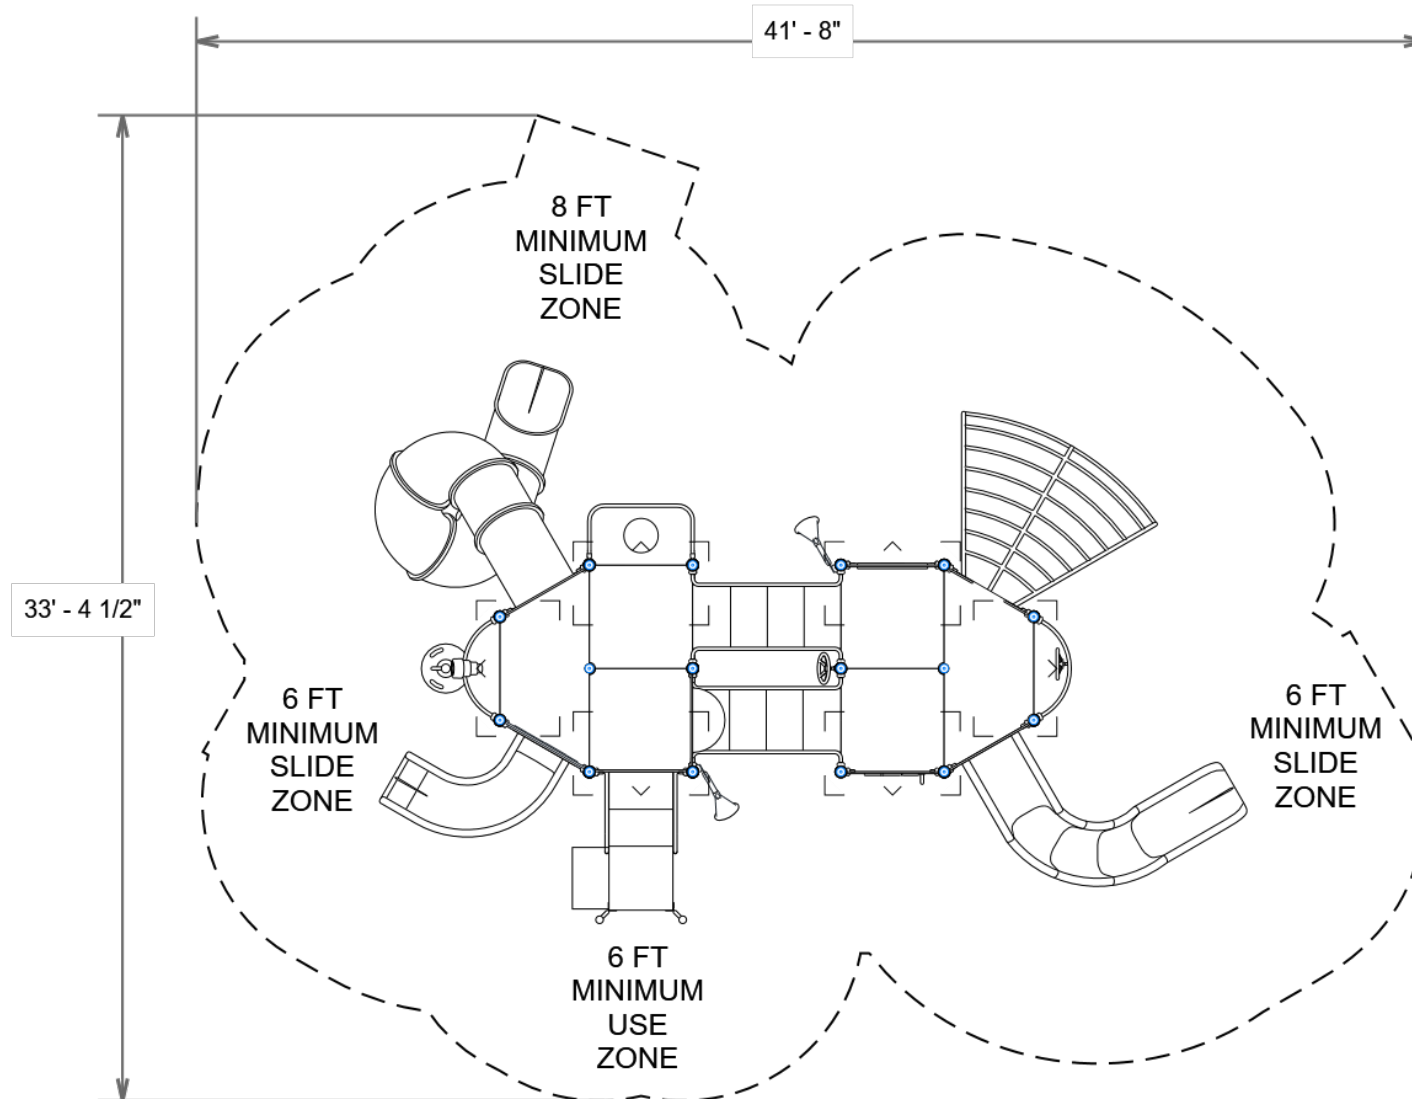

PROJECT#: R353A04DA

DATE: 1/9/2020 | DRAWN BY: Jefferson

MIN. USE ZONE: 42' x 34'

PLAYCRAFT REP:

**Playcraft Direct, Inc.**



**R353A04DA**  
**SW VIEW**

**R35**

FOR KIDS  
AGES  
5-12



STRUCTURE#: R353A04DA

PROJECT#: R353A04DA

DATE: 1/9/2020 | DRAWN BY: Jefferson

**PLAYCRAFT**  
SYSTEMS

**R353A04DA**  
**NE VIEW**

**R35**

FOR KIDS  
AGES  
5-12



STRUCTURE#: R353A04DA

PROJECT#: R353A04DA

DATE: 1/9/2020 | DRAWN BY: Jefferson

**PLAYCRAFT**  
SYSTEMS



## Bill of Materials

R353A04DA  
Jefferson Evans

Project# R353A04DA  
1/9/2020

Item	Description	Quantity
R353A04DA		
HS-1004-R35	Collars	100
GG-8135	Dome Cap, R3.5	16
S-1013-R35-13ft	Post, 13ft R3.5	1
S-1014-R35-14ft	Post, 14ft R3.5	1
S-1016-R35-16ft	Post, 16ft R3.5	2
S-1017-R35-17ft	Post, 17ft R3.5	6
S-1019-R35-19ft	Post, 19ft R3.5	6
S-1101-R35	Square Deck	6
S-1103-R35	Hex Deck, Half (5 Post)	3
S-1109-LRG-R35-SPN	Spinner Deck	1
S-1109-R35-MT	Balcony Deck w/ Wheel	1
S-1109-R35-T	Balcony Deck w/ Telescope	1
S-1206-36R35	ADA Stairs, 36in Rise w/ Walls	2
S-1209-24-R35	Transfer Station, 36in-L	1
S-1221-3	Climber, Chain Net 30-36in	1
S-1233-3-HW	Climber, Disc 30-36in (w/ HW)	1
S-1237-6R35	Climber, Vertical Rock 66-72in	1
S-1240-6	Climber, Terrace 66-72in	1
S-1304-R35	Single Slide SitDown Wall	1
S-1309-2-R35	Half Walls (Pair) R35	3
S-1316-R35	Twister Entry Panel	1
S-1600-R35G	Crawl Thru Panel	1
S-1602-R35	Bubble Panel	1
S-1604-R35	Chime Panel	1
S-1606-R35	Dino Panel	1



## Bill of Materials (continued)

Item	Description	Quantity
S-1618-R35G	Seek Panel (Standard)	1
S-1644-R35	Gear Panel	1
S-1653-R35G	Door Panel (Tall Entry)	1
S-1656-R35G	Theater Panel	1
S-1657-R35	Astronaut Panel	1
S-1685-R35	Mosaic Panel	1
S-1705-3	Slide, Quarter Turn 36in	1
S-1707-9SPR35	Slide, Tube 108in (Spiral, Left)	1
S-1710-6-LLL	Slide, Twister 72in (L3)	1
S-18012-R35	Metal Roof, 2-Post Shade	6
S-1812-R35	Driver Wheel (Post Mounted)	1
S-1910-R35	Talk Tube (Post Mounted, Left)	2
S-1962-R35	Playseat (Double Post)	1
S-1963-R35	Playseat (Single Post)	1
HS-1100-2	Deck to Deck Hardware	10