

# R35CE16FB TOP VIEW

ADA ACCESSIBILITY GUIDELINE - ADAAG CONFORMANCE


ELEVATED	ACCESSIBLE	RAMP ACCESSIBLE	GROUND	TYPES
10	9/5	0	5/3	3/3



## GENERAL NOTES:

This conceptual plan is based on information provided prior to construction. Detailed site information, including the following, should be obtained, evaluated, and utilized in the final project design. Exact site dimensions, topography, existing utilities, soil conditions and drainage solutions.

WARNING: Accessible safety surfacing material is required beneath and around this equipment that has a critical height value (Fall Height) appropriate for the highest accessible part of this equipment. Refer to the CPSC'S Handbook For Public Playground Safety, Section 4: Surfacing.

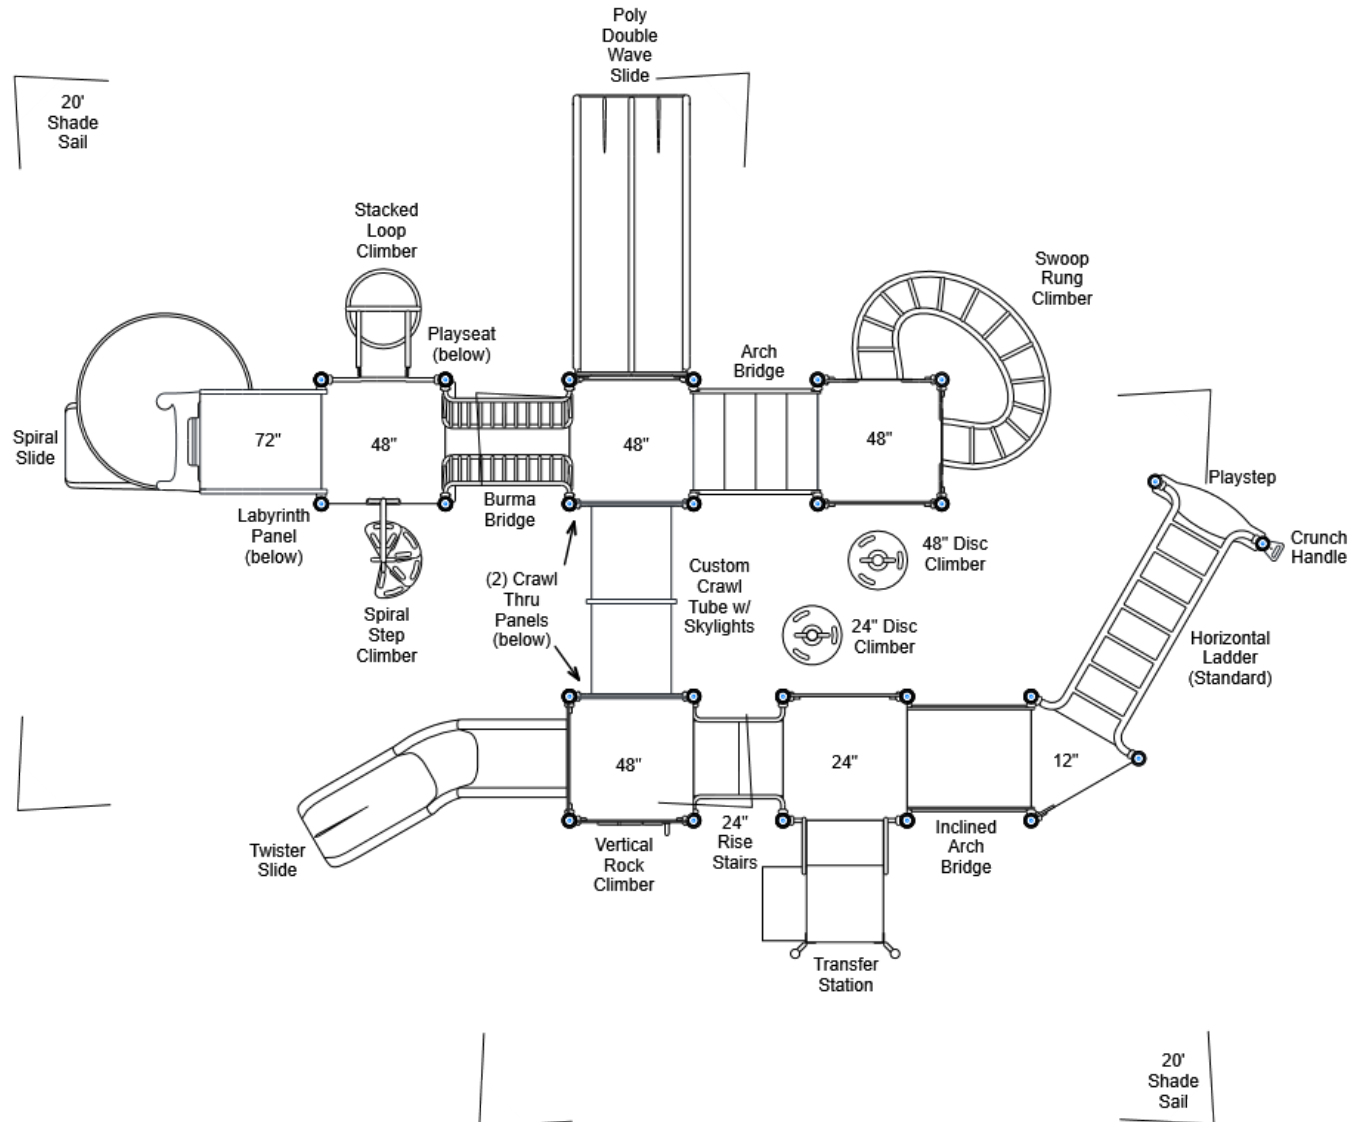

STRUCTURE#: R35CE16FB

PROJECT#: R35CE16FB

DATE: 12/12/2019 | DRAWN BY:

MIN. USE ZONE: 47' x 37'

PLAYCRAFT REP:

Playcraft Direct, Inc.



# R35CE16FB SITE PLAN

ADA ACCESSIBILITY GUIDELINE - ADAAG CONFORMANCE

ELEVATED	ACCESSIBLE	RAMP ACCESSIBLE	GROUND	TYPES
10	9/5	0	5/3	3/3




## GENERAL NOTES:

This Preliminary Site Plan is based on measurements that were provided in the initial planning phase. All dimensions must be verified prior to the submission of a purchase order. Playcraft Systems will not be held responsible for any discrepancies between actual dimensions and dimensions submitted in the planning phase.

The Minimum Use Zone for a play structure is based on the product design at the time of proposal. Components and structure designs may be subject to change which may affect dimensions. Therefore, before preparing the site, we strongly recommend obtaining final drawings from the factory (available after the order is placed and included in the Assembly Manual).

**WARNING:** Accessible safety surfacing material is required beneath and around this equipment that has a critical height value (Fall Height) appropriate for the highest accessible part of this equipment. Refer to the CPSC's Handbook For Public Playground Safety, Section 4: Surfacing.

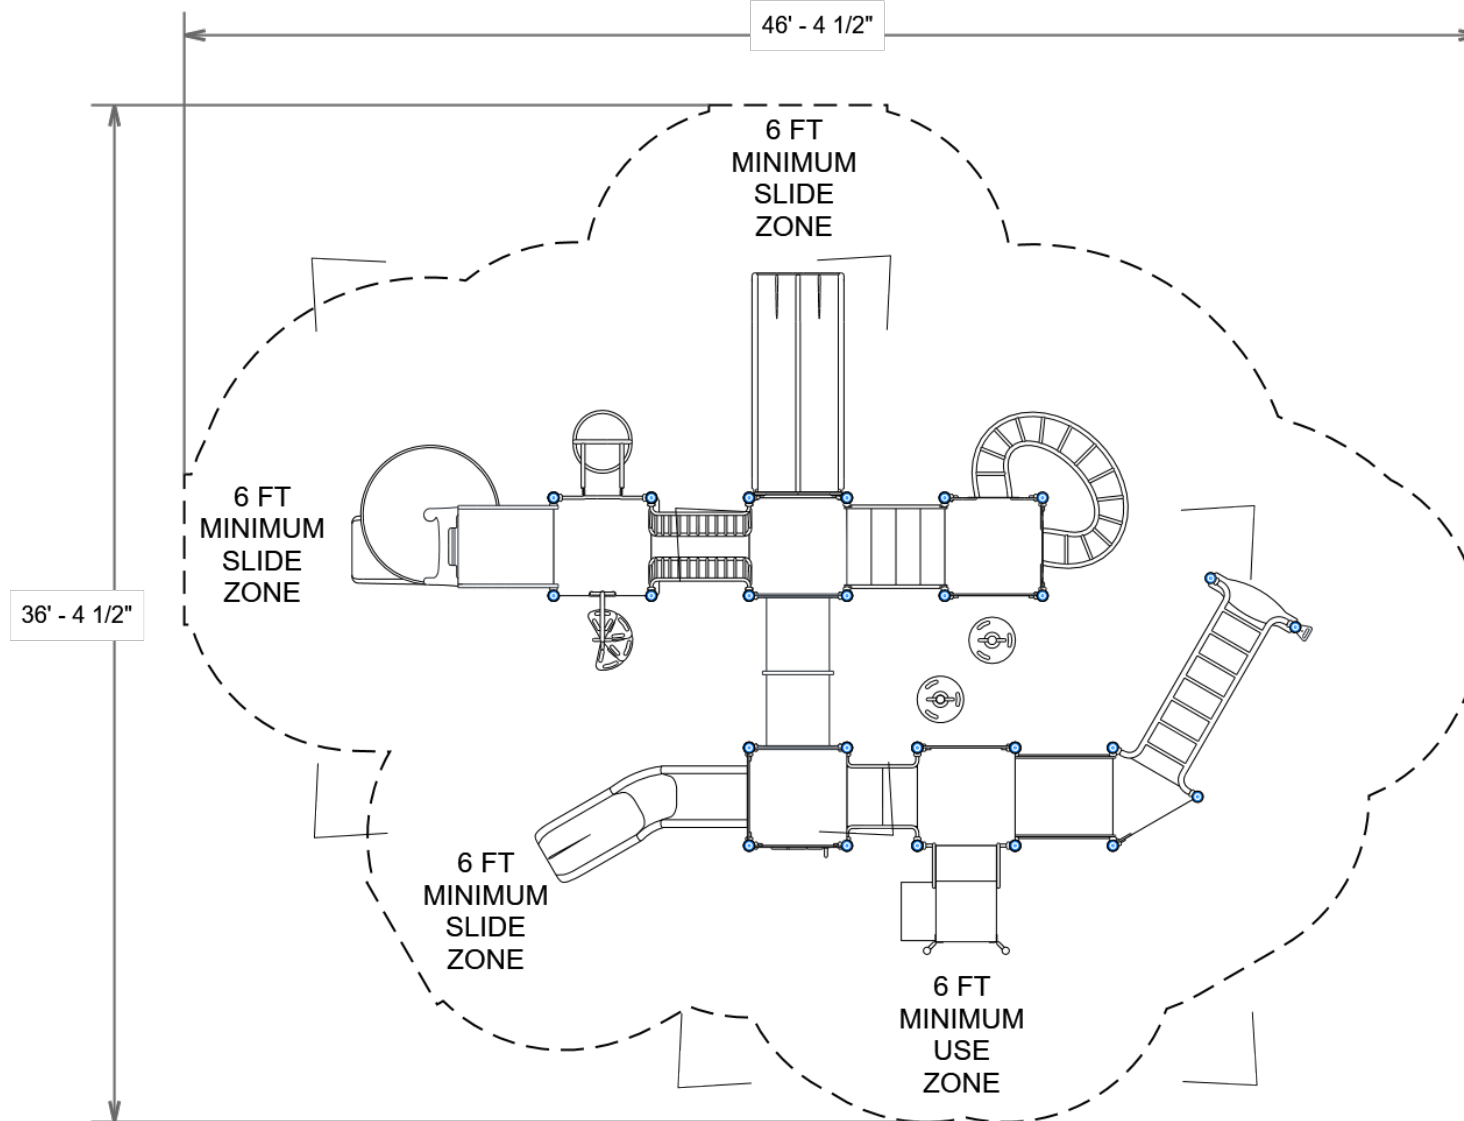

PROJECT#: R35CE16FB

DATE: 12/12/2019 | DRAWN BY:

MIN. USE ZONE: 47' x 37'

PLAYCRAFT REP:


**Playcraft Direct, Inc.**



**R35CE16FB**  
**SW VIEW**

**R35**

FOR KIDS  
AGES  
2-5

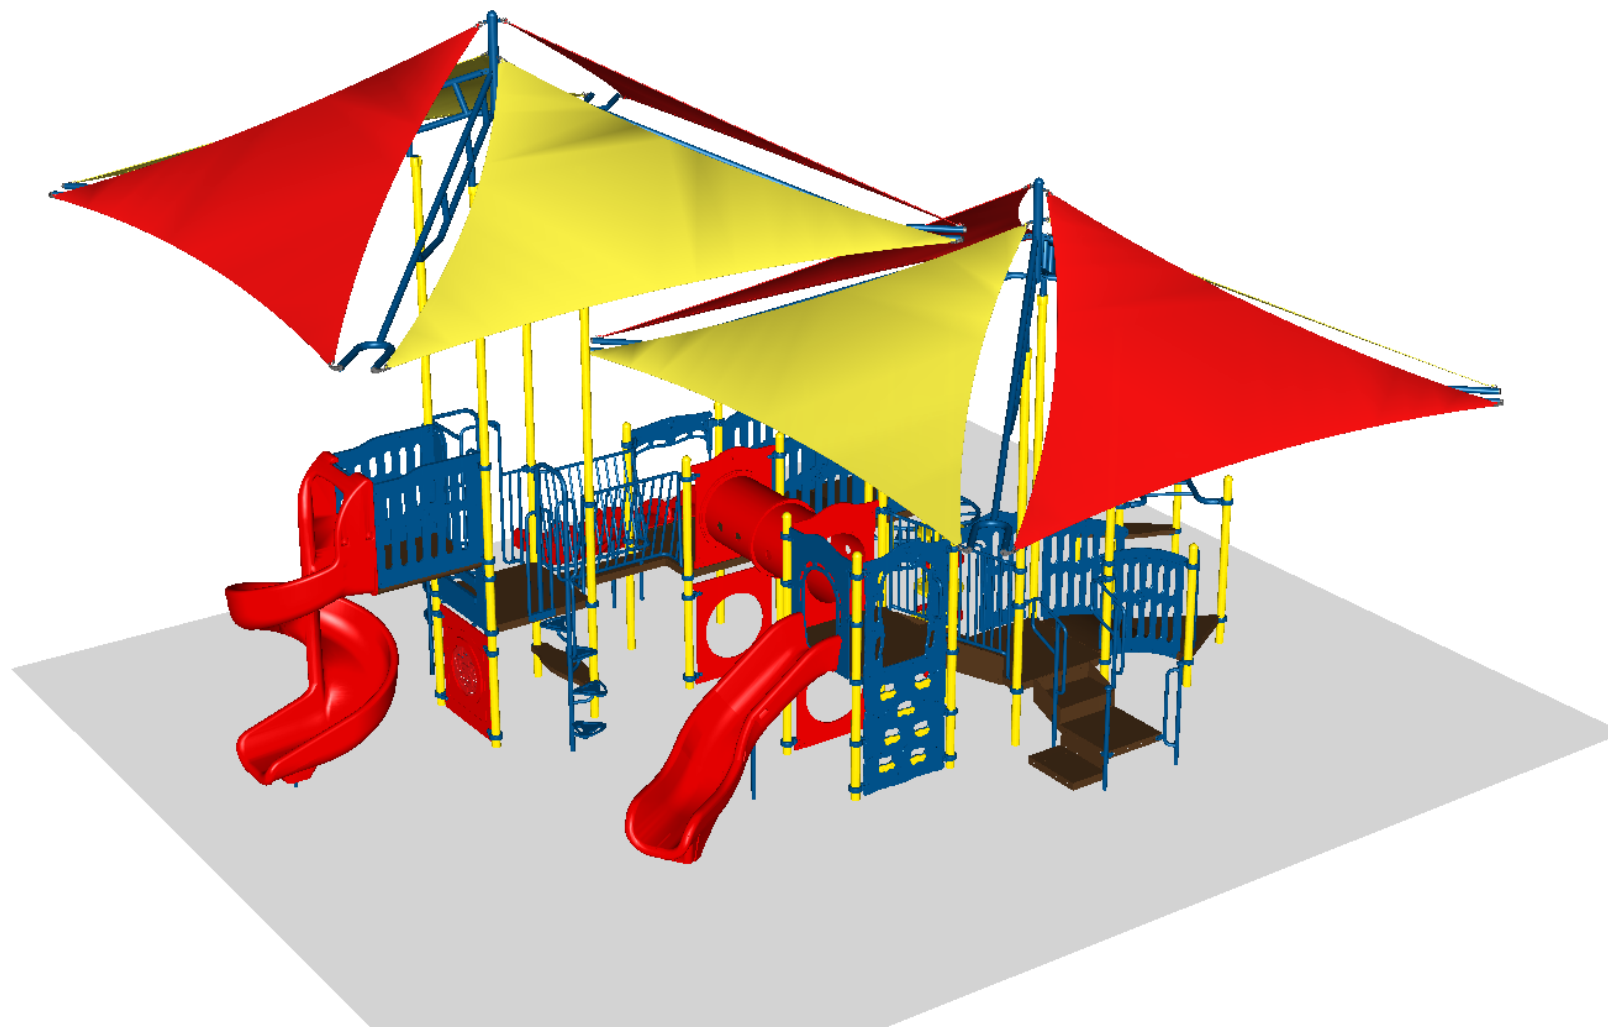

STRUCTURE#: R35CE16FB

PROJECT#: R35CE16FB


DATE: 12/12/2019 | DRAWN BY:

**PLAYCRAFT**  
SYSTEMS

**R35CE16FB**  
**NE VIEW**

**R35**

FOR KIDS  
AGES  
2-5

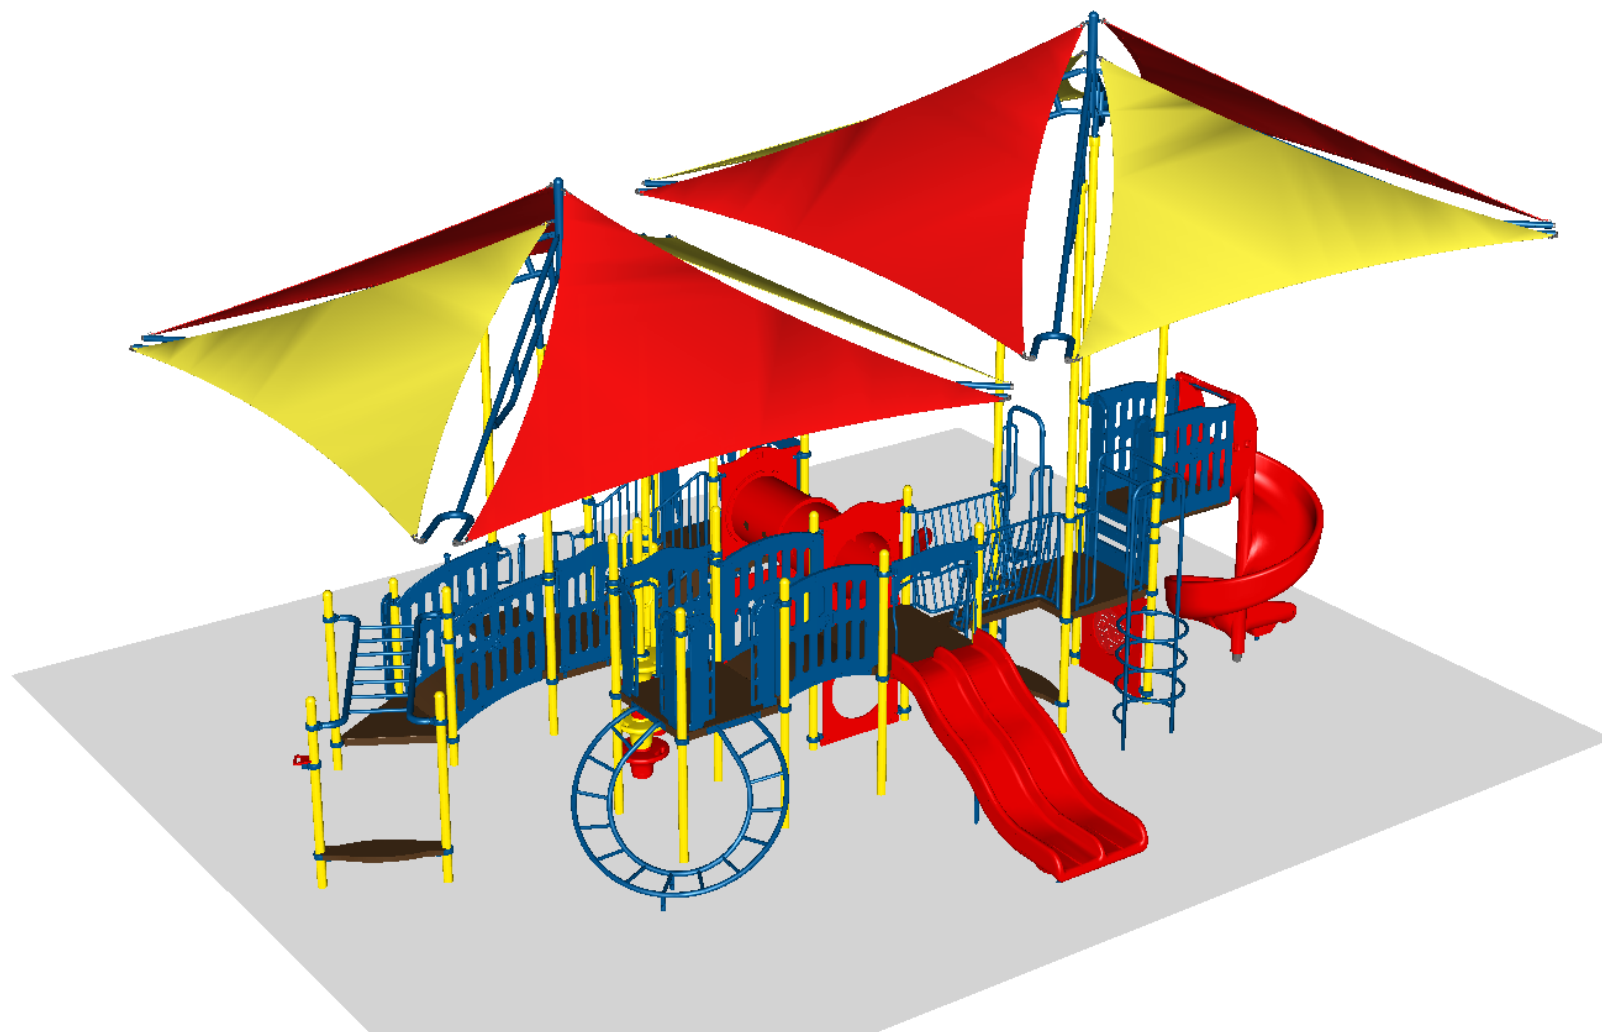

STRUCTURE#: R35CE16FB

PROJECT#: R35CE16FB

DATE: 12/12/2019 | DRAWN BY:

**PLAYCRAFT**  
SYSTEMS



## Bill of Materials

R35CE16FB

Project# R35CE16FB

12/12/2019

Item	Description	Quantity
R35CE16FB		
HS-1004-R35	Collars	83
GG-8135	Dome Cap, R3.5	17
S-1008-R35-08ft	Post, 08ft R3.5	1
S-1009-R35-09ft	Post, 09ft R3.5	4
S-1011-R35-11ft	Post, 11ft R3.5	10
S-1012-R35-12ft	Post, 12ft R3.5	2
S-1016-R35-16ft	Post, 16ft R3.5	4
S-1021-R35-21ft	Post, 21ft R3.5	4
S-1101-R35	Square Deck	5
S-1102-R35	Tri-Deck	1
S-1206-24R35	ADA Stairs, 24in Rise w/ Walls	1
S-1209-12-R35	Transfer Station, 24in-L	1
S-1224-4R35	Climber, Stacked Loop 42-48in	1
S-1233-2-MC	Climber, Disc 18-24in	1
S-1233-4-MC	Climber, Disc 42-48in	1
S-1234-4R35	Climber, Spiral Step 42-48in	1
S-1237-4R35	Climber, Vertical Rock 42-48in	1
S-1280-4R35	Climber, Swoop Rung 42-48in	1
S-1309-ADA-L-R35	Half Walls ADA (Single, Left)	1
S-1314-R35L	Access Wall (Left)	1
S-1314-R35R	Access Wall (Right)	1
S-1316-R35	Twister Entry Panel	1
S-1406-84R35	Traverse, Horizontal Ladder (7-Rung)	1
S-1500-2R35	Crawl Tube, 32in (2-Section)	1
S-1501-R35	Bridge, Arch (42in)	1



## Bill of Materials (continued)

Item	Description	Quantity
S-1509-42R35	Bridge, Burma (42in)	1
S-1514-R35	Bridge, Inclined Arch	1
S-1600-R35G	Crawl Thru Panel	2
S-1634-R35G	Labyrinth Panel	1
S-1702-4R35	Slide, Wave 48in (Double)	1
S-1706-24R35	Slide, Spiral 72in (48in Deck Height, 24in Filler)	1
S-1710-4-L	Slide, Twister 48in (L)	1
S-18027-R3520	Shade Sail, 20ft	2
S-1937-R35	Crunch Handle	1
S-1962-R35	Playseat (Double Post)	2
HS-1007-R35	Extra Hardware	2