

R5031355A

TOP VIEW

ADA ACCESSIBILITY GUIDELINE - ADAAG CONFORMANCE

ELEVATED	ACCESSIBLE	RAMP ACCESSIBLE	GROUND	TYPES
10	10/5	0	6/3	3/3


R5

FOR KIDS
AGES
5-12

GENERAL NOTES:

This conceptual plan is based on information provided prior to construction. Detailed site information, including the following, should be obtained, evaluated, and utilized in the final project design. Exact site dimensions, topography, existing utilities, soil conditions and drainage solutions.

WARNING: Accessible safety surfacing material is required beneath and around this equipment that has a critical height value (Fall Height) appropriate for the highest accessible part of this equipment. Refer to the CPSC's Handbook For Public Playground Safety, Section 4: Surfacing.

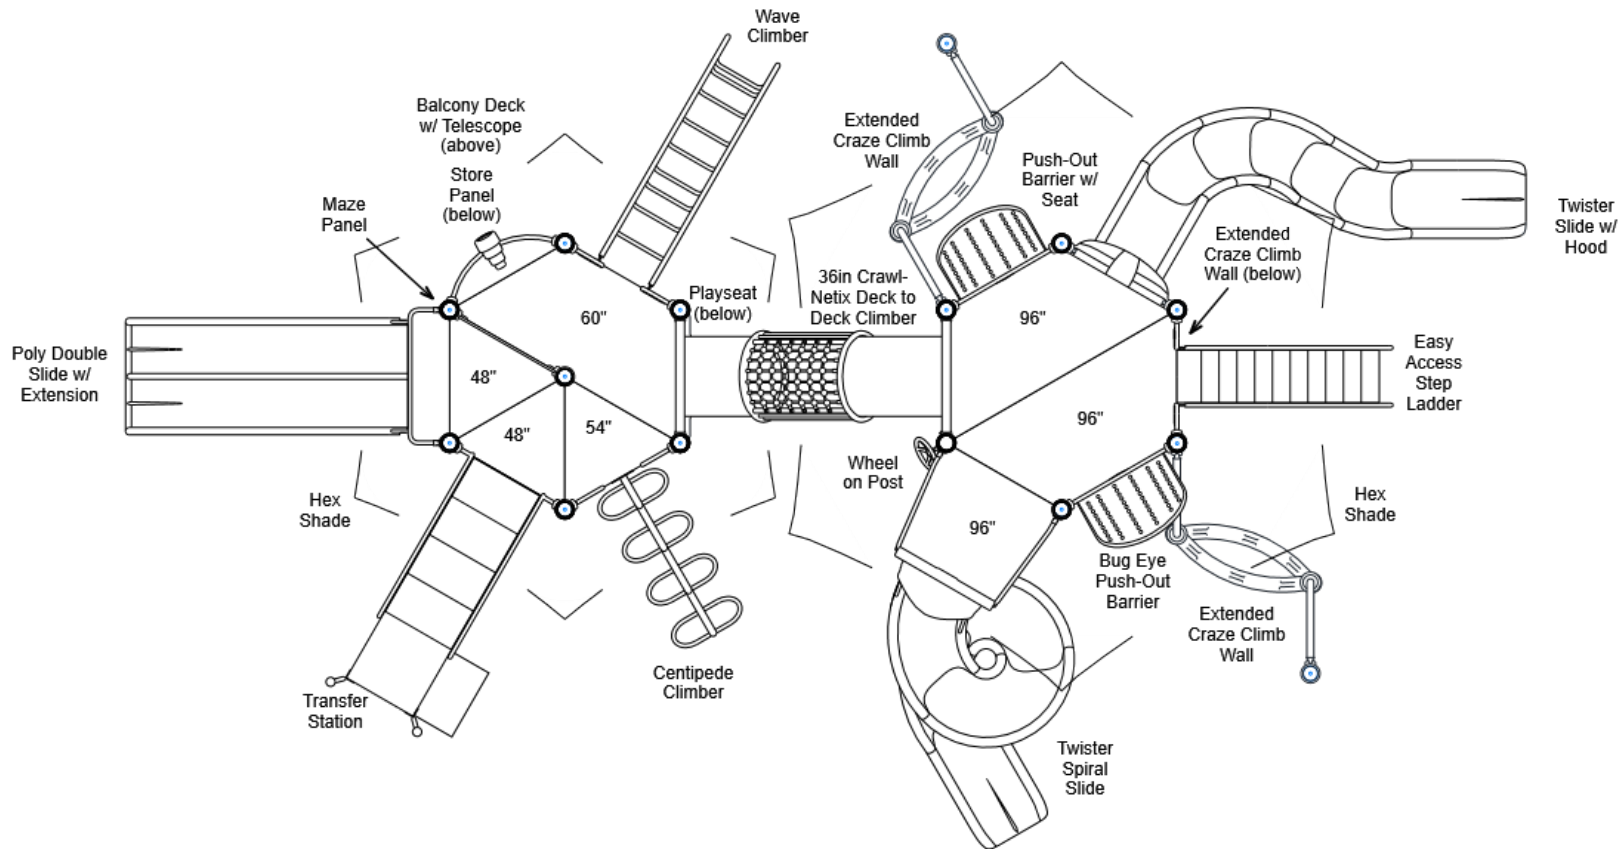

STRUCTURE#: R5031355A

PROJECT#: R5031355A

DATE: 7/23/2021 | DRAWN BY: Alyssa

MIN. USE ZONE: 54' x 37'

PLAYCRAFT REP:

Playcraft Direct, Inc.

R5031355A SITE PLAN

ADA ACCESSIBILITY GUIDELINE - ADAAG CONFORMANCE

ELEVATED	ACCESSIBLE	RAMP ACCESSIBLE	GROUND	TYPES
10	10/5	0	6/3	3/3

R5


FOR KIDS
AGES
5-12

GENERAL NOTES:

This Preliminary Site Plan is based on measurements that were provided in the initial planning phase. All dimensions must be verified prior to the submission of a purchase order. Playcraft Systems will not be held responsible for any discrepancies between actual dimensions and dimensions submitted in the planning phase.

The Minimum Use Zone for a play structure is based on the product design at the time of proposal. Components and structure designs may be subject to change which may affect dimensions. Therefore, before preparing the site, we strongly recommend obtaining final drawings from the factory (available after the order is placed and included in the Assembly Manual).

WARNING: Accessible safety surfacing material is required beneath and around this equipment that has a critical height value (Fall Height) appropriate for the highest accessible part of this equipment. Refer to the CPSC's Handbook For Public Playground Safety, Section 4: Surfacing.

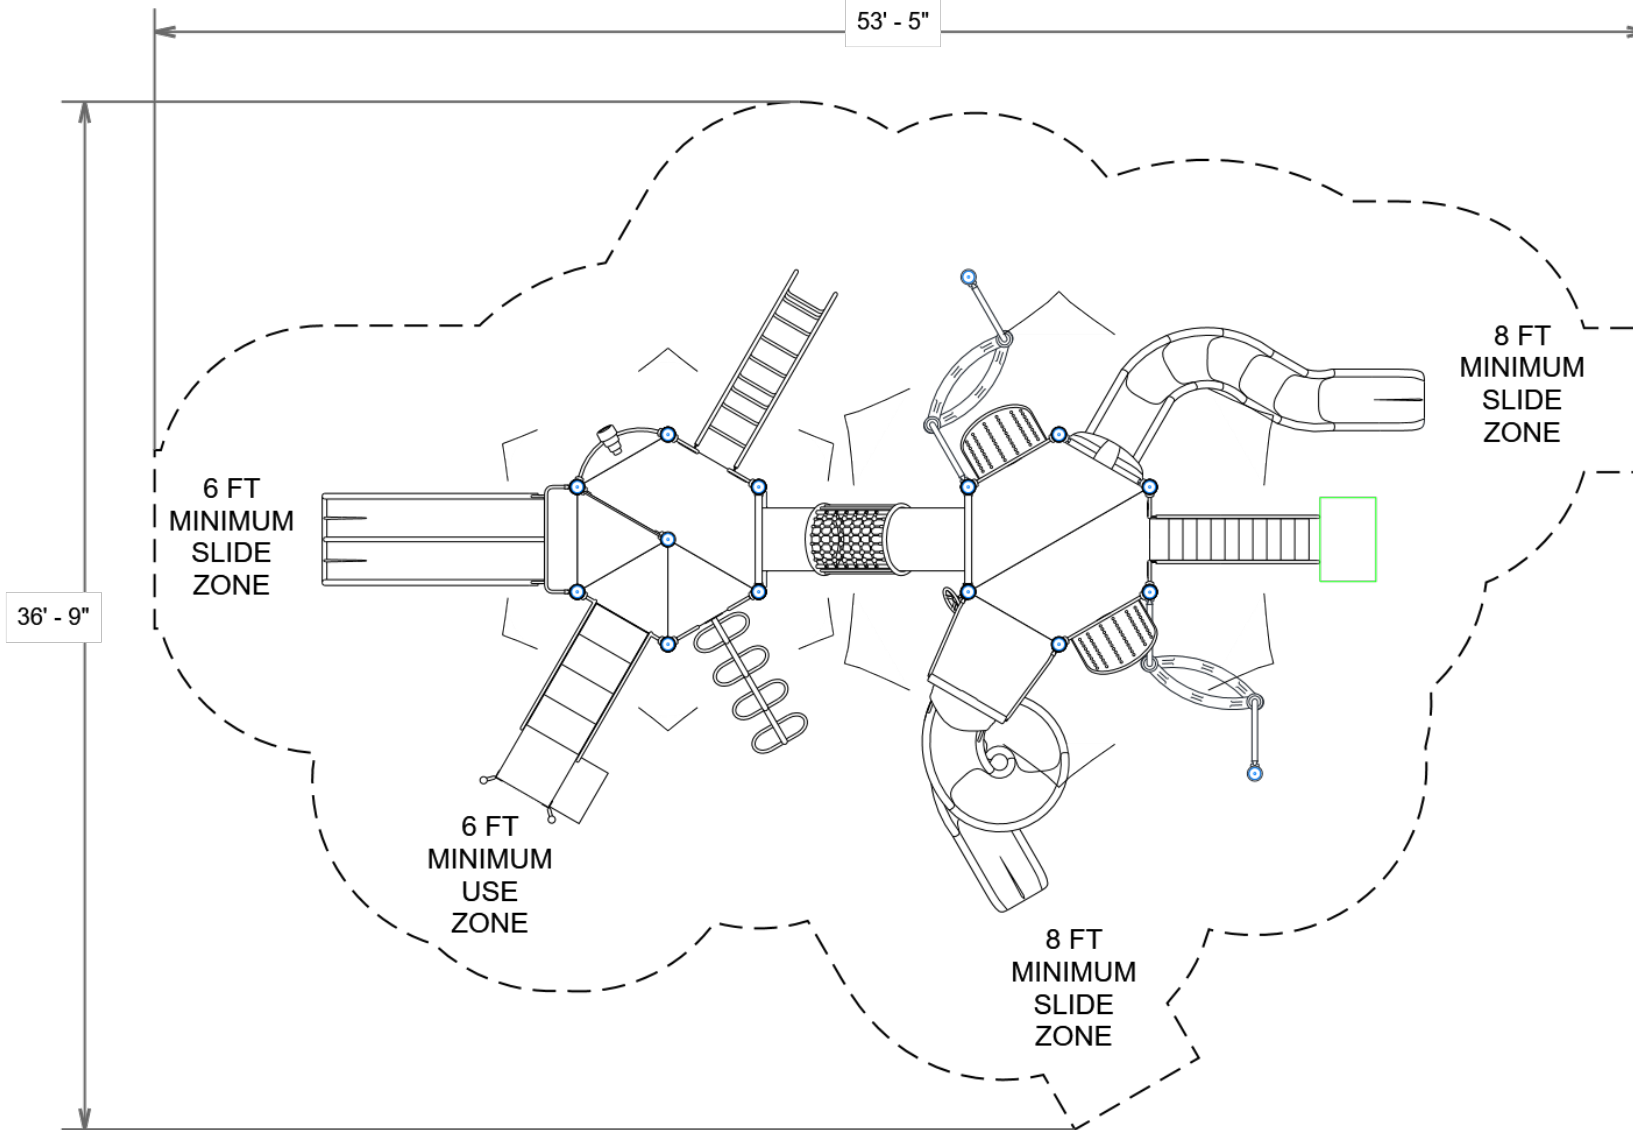

PROJECT#: R5031355A

DATE: 7/23/2021 | DRAWN BY: Alyssa

MIN. USE ZONE: 54' x 37'


PLAYCRAFT REP:

Playcraft Direct, Inc.

R5031355A
SW VIEW

R5

FOR KIDS
AGES
5-12

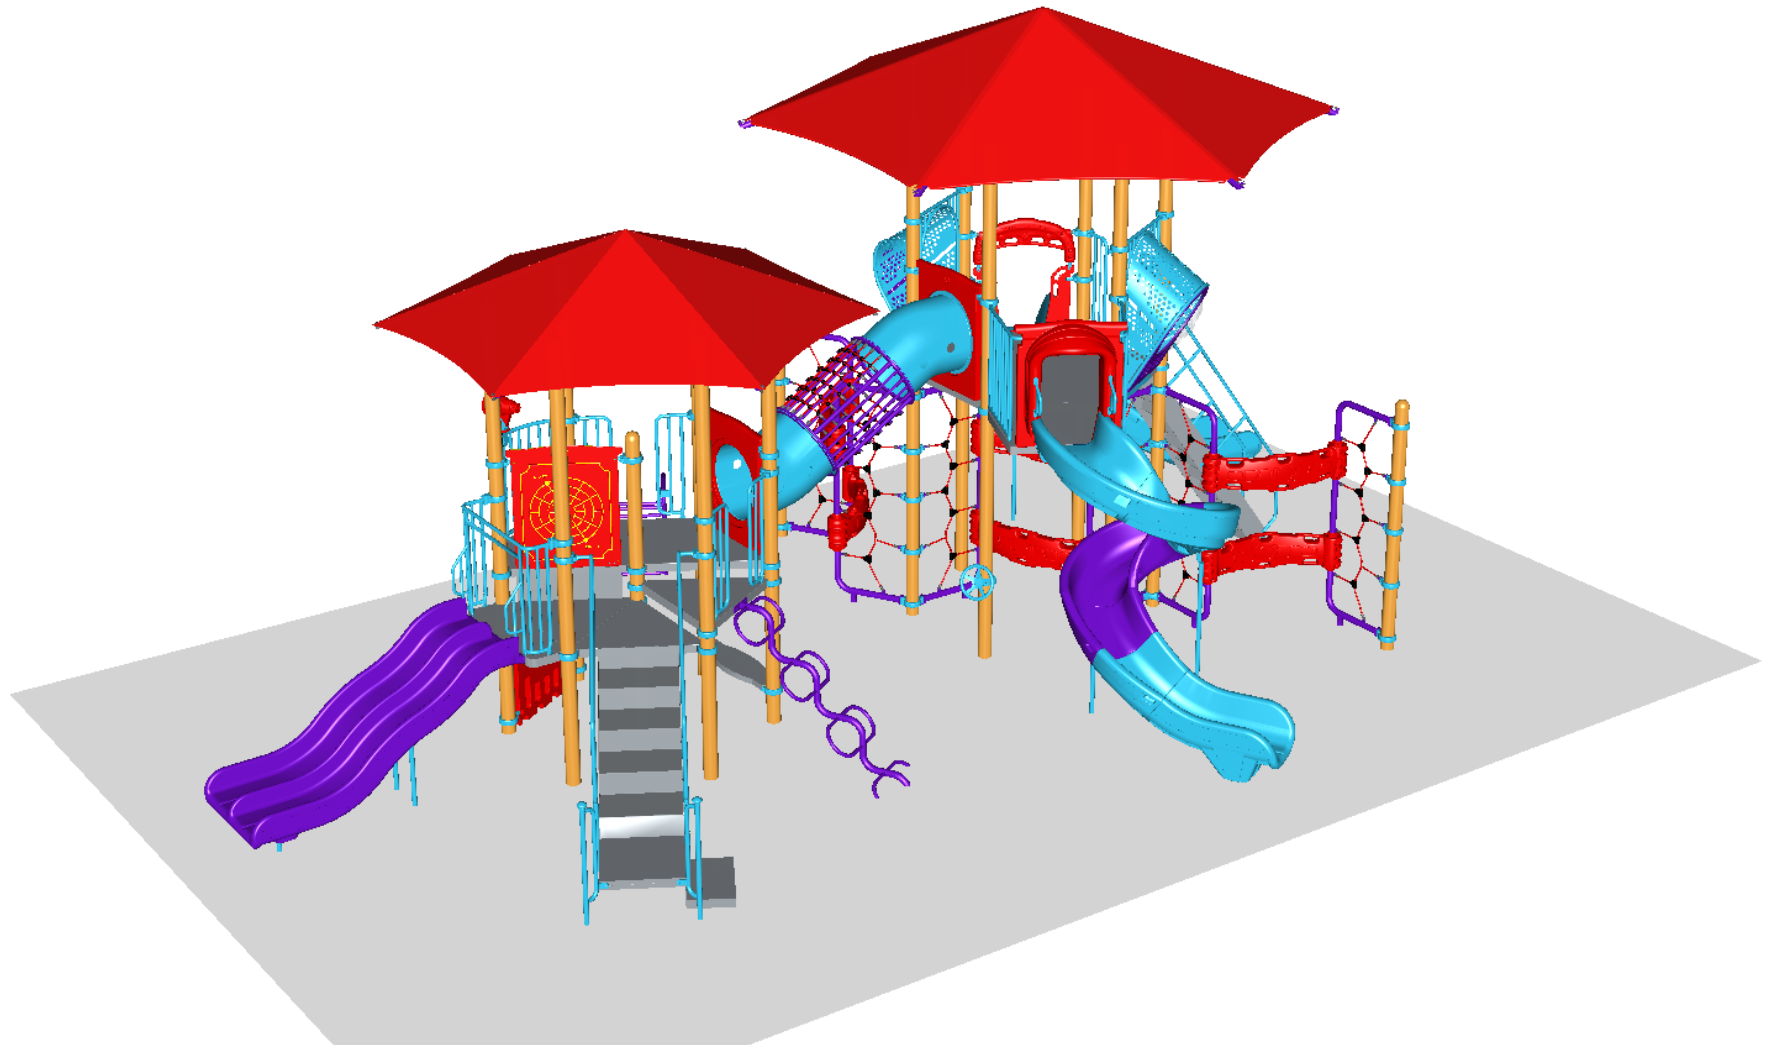

STRUCTURE#: R5031355A


PROJECT#: R5031355A

DATE: 7/23/2021 | DRAWN BY: Alyssa

R5031355A
NE VIEW

R5

FOR KIDS
AGES
5-12

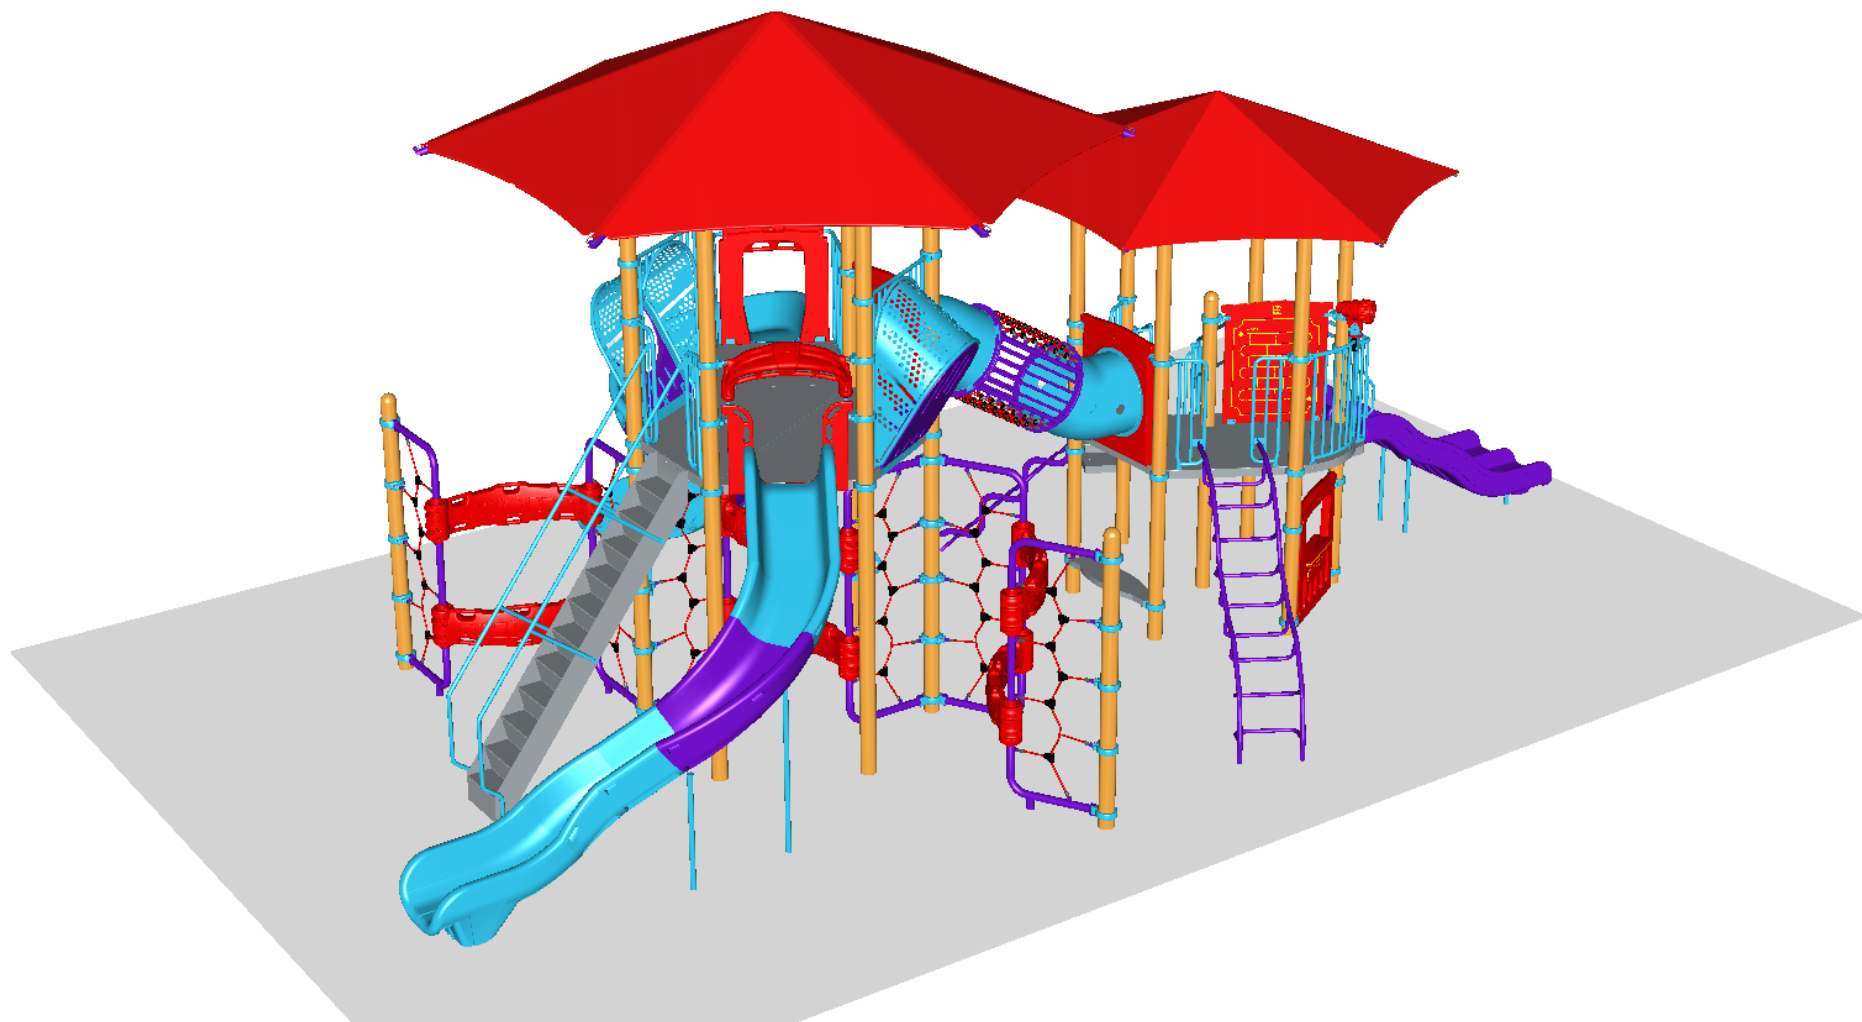

STRUCTURE#: R5031355A

PROJECT#: R5031355A

DATE: 7/23/2021 | DRAWN BY: Alyssa



Bill of Materials

R5031355A

Project# R5031355A

7/23/2021

Item	Description	Quantity
R5031355A		
HS-1004-R	Collars	67
GF-7002	Dome Cap, R5	3
S-1011-R5-11ft	Post, 11ft R5	2
S-1012-R5-12ft	Post, 12ft R5	1
S-1016-R5-16ft	Post, 16ft R5	6
S-1019-R5-19ft	Post, 19ft R5	6
S-1102-R5	Tri-Deck	3
S-1103-R5	Hex Deck, Half (5 Post)	1
S-1106-R5	Hex Deck, Half (4 Post)	2
S-1109-R5-T	Balcony Deck w/ Telescope	1
S-1110-R	Filler, 12in	1
S-1201-8R5	Easy Access Step Ladder, 96in	1
S-1209-36-R5	Transfer Station, 48in-R	1
S-1220-5	Climber, Centipede 54-60in	1
S-1225-5R	Climber, Wave 54-60in	1
S-1297-EXT	Climber, Craze Wall (Right, Extended)	2
S-1297-EXT	Climber, Craze Wall (Left, Extended)	1
S-1303-TW-R5	Twister Entry Panel w/ Hood	1
S-1309-2-R5	Half Walls (Pair) R5	1
S-1362-13112-R5	Push-Out Barrier (w/ Seat)	1
S-1362-16132-R5	Push-Out Barrier (Bug Eye)	1
S-1535-3DTD-V2	Climber, Crawl-Netix 36in (DTD, 36)	1
S-1607-R5	Maze Panel	1
S-1615-R5	Store Panel	1
S-1702-1122-4	Slide, Wave 48in (Double, w/ Extn)	1



Bill of Materials (continued)

Item	Description	Quantity
S-1706-S8L-R5	Slide, Twister Spiral 96in (L)	1
S-1710-8-RRRSL	Slide, Twister 96in (R-R-R-S-L)	1
S-18026-18-R5	Shade Canopy, Hex 18ft	1
S-18026-R5	Shade Canopy, Hex	1
S-1812-R5	Driver Wheel (Post Mounted)	1
S-1962-R5	Playseat	1
HS-1100-2	Deck to Deck Hardware	3