

R50A57D5A TOP VIEW

ADA ACCESSIBILITY GUIDELINE - ADAAG CONFORMANCE

ELEVATED	ACCESSIBLE	RAMP ACCESSIBLE	GROUND	TYPES
9	8/5	0	5/3	3/3


R5

FOR KIDS
AGES
5-12

GENERAL NOTES:

This conceptual plan is based on information provided prior to construction. Detailed site information, including the following, should be obtained, evaluated, and utilized in the final project design. Exact site dimensions, topography, existing utilities, soil conditions and drainage solutions.

WARNING: Accessible safety surfacing material is required beneath and around this equipment that has a critical height value (Fall Height) appropriate for the highest accessible part of this equipment. Refer to the CPSC's Handbook For Public Playground Safety, Section 4: Surfacing.

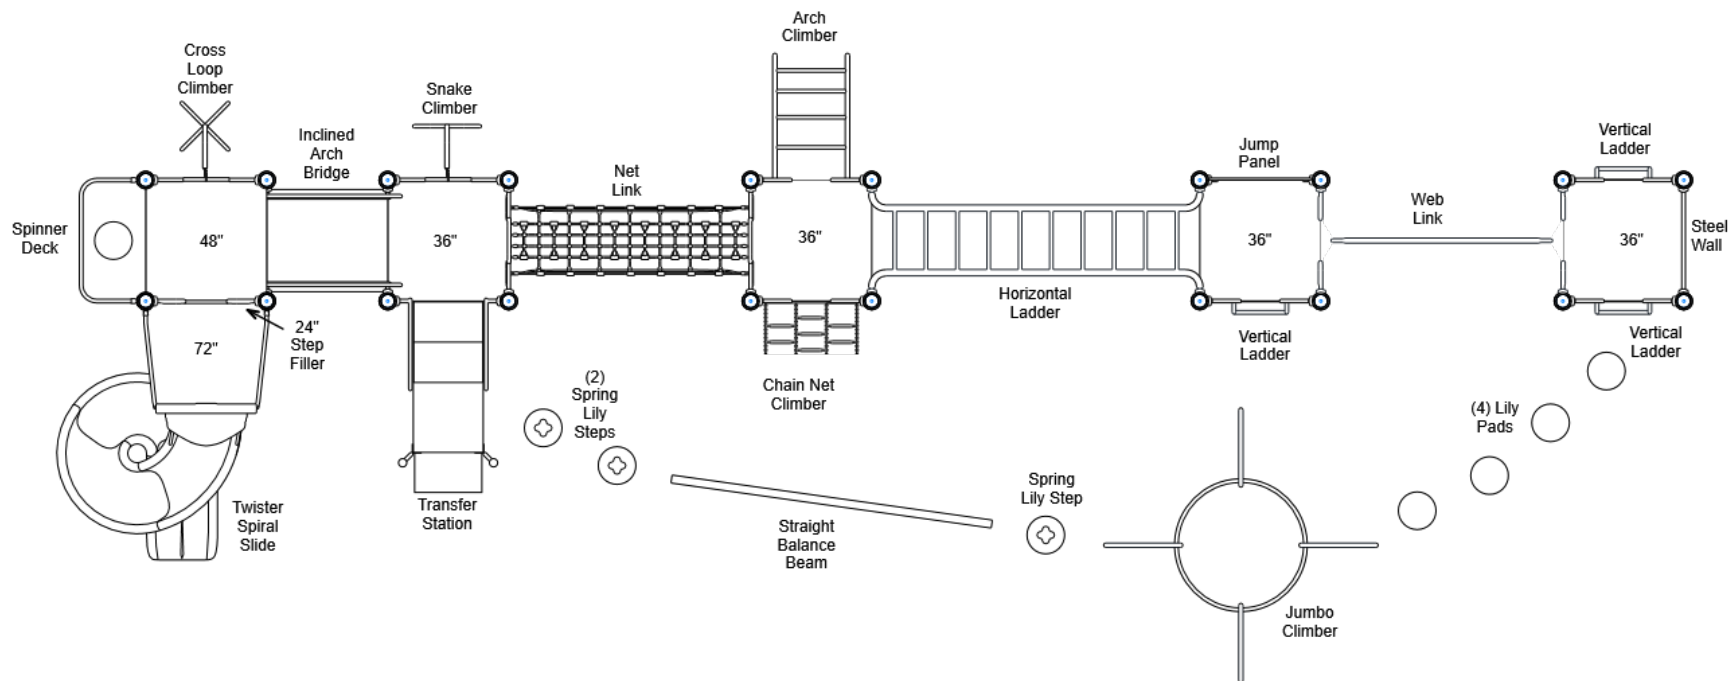

STRUCTURE#: R50A57D5A

PROJECT#: R50A57D5A

DATE: 5/14/2021 | DRAWN BY: Jefferson

MIN. USE ZONE: 63' x 32'

PLAYCRAFT REP:

Playcraft Direct, Inc.



R50A57D5A SITE PLAN

ADA ACCESSIBILITY GUIDELINE - ADAAG CONFORMANCE

ELEVATED	ACCESSIBLE	RAMP ACCESSIBLE	GROUND	TYPES
9	8/5	0	5/3	3/3




FOR KIDS
AGES
5-12

GENERAL NOTES:

This Preliminary Site Plan is based on measurements that were provided in the initial planning phase. All dimensions must be verified prior to the submission of a purchase order. Playcraft Systems will not be held responsible for any discrepancies between actual dimensions and dimensions submitted in the planning phase.

The Minimum Use Zone for a play structure is based on the product design at the time of proposal. Components and structure designs may be subject to change which may affect dimensions. Therefore, before preparing the site, we strongly recommend obtaining final drawings from the factory (available after the order is placed and included in the Assembly Manual).

WARNING: Accessible safety surfacing material is required beneath and around this equipment that has a critical height value (Fall Height) appropriate for the highest accessible part of this equipment. Refer to the CPSC'S Handbook For Public Playground Safety, Section 4: Surfacing.

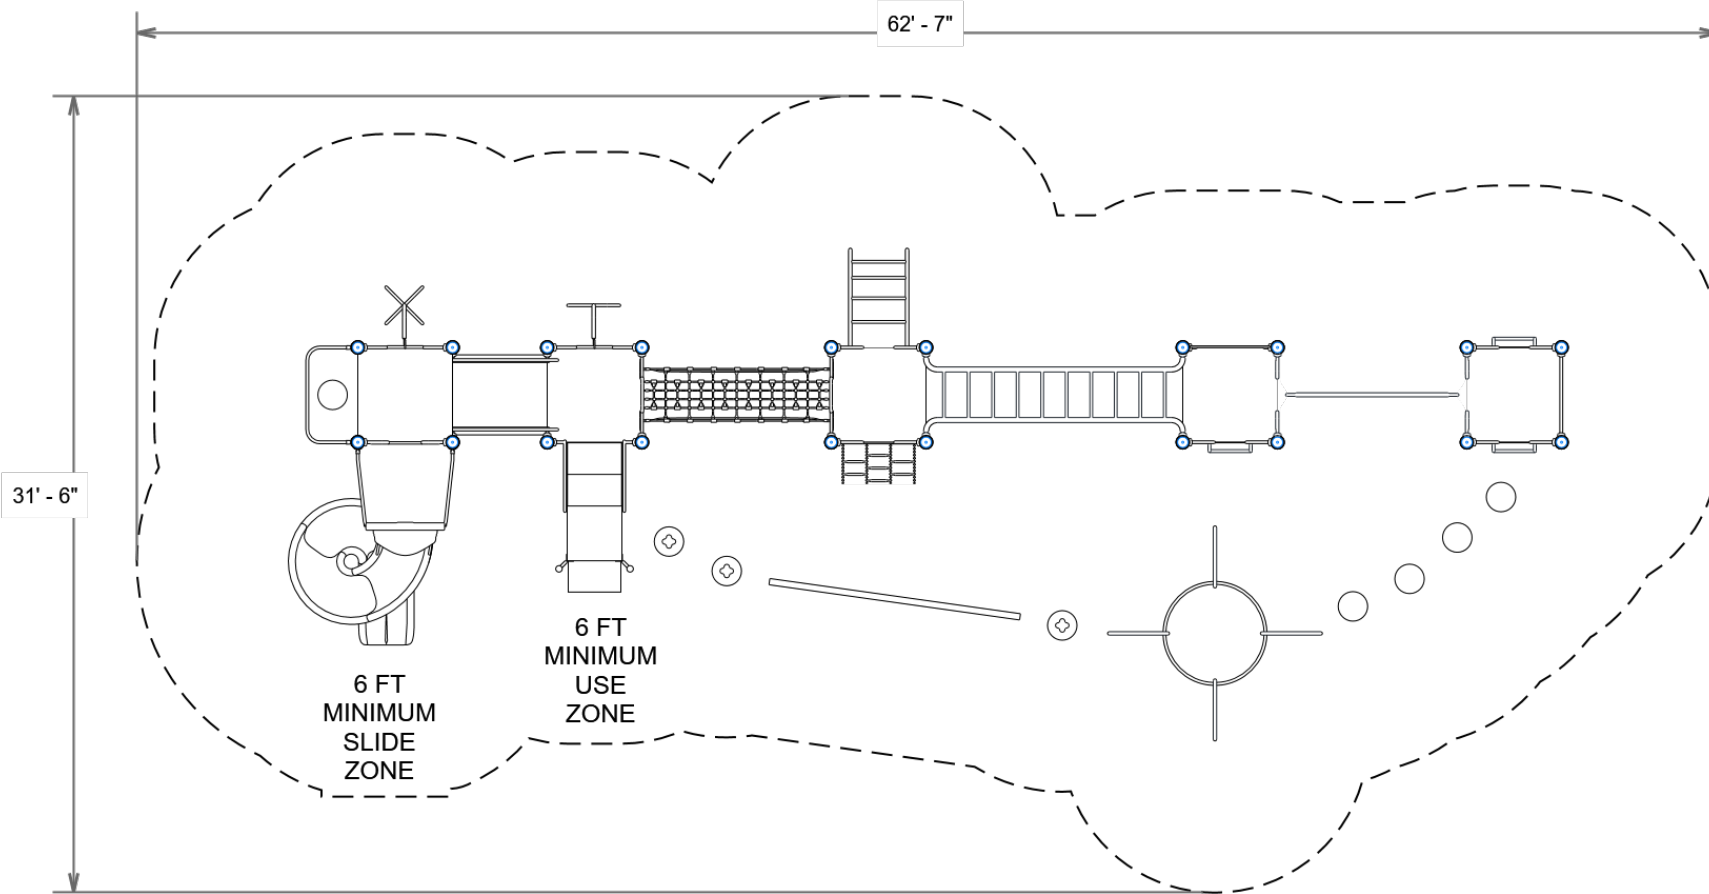

PROJECT#: R50A57D5A

DATE: 5/14/2021 | DRAWN BY: Jefferson

MIN. USE ZONE: 63' x 32'

PLAYCRAFT REP:


Playcraft Direct, Inc.



R50A57D5A
SW VIEW

R5

FOR KIDS
AGES
5-12

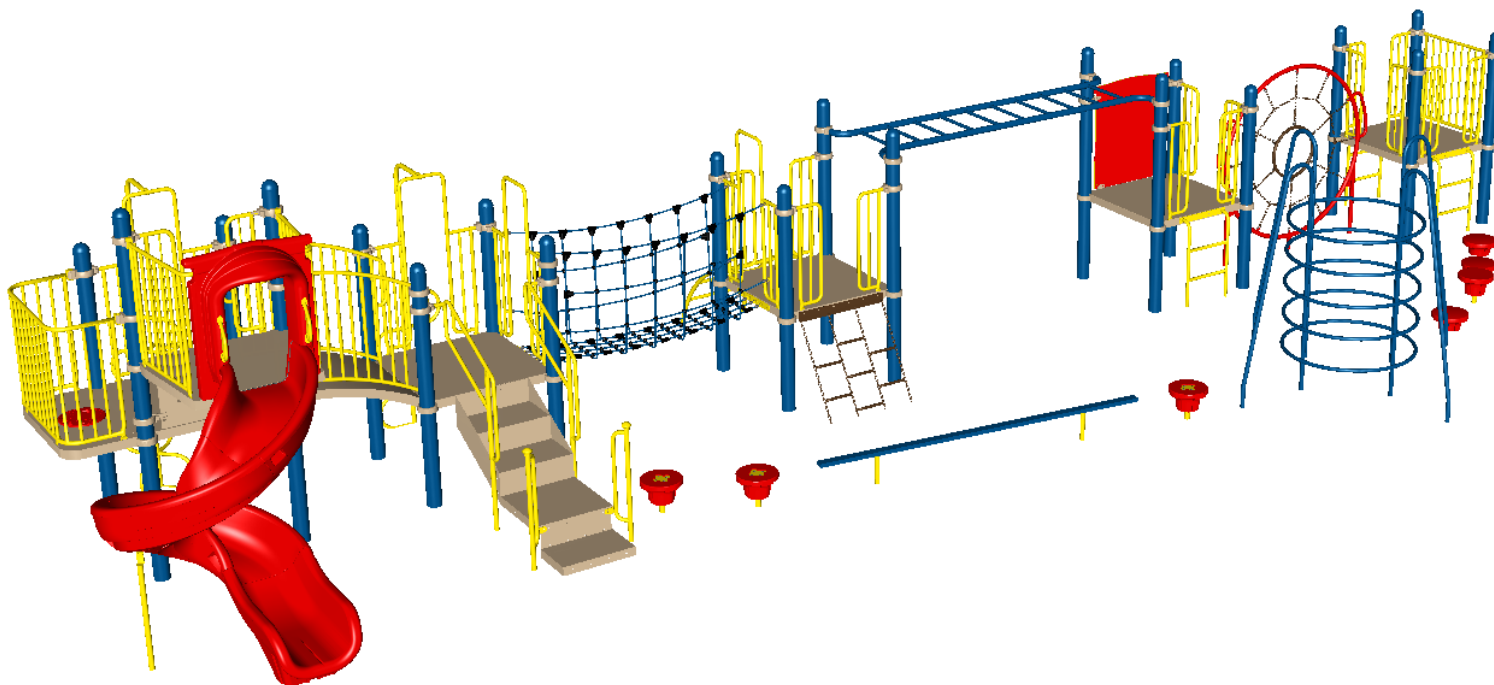

STRUCTURE#: R50A57D5A


PROJECT#: R50A57D5A

DATE: 5/14/2021 | DRAWN BY: Jefferson

R50A57D5A
NE VIEW

R5

FOR KIDS
AGES
5-12

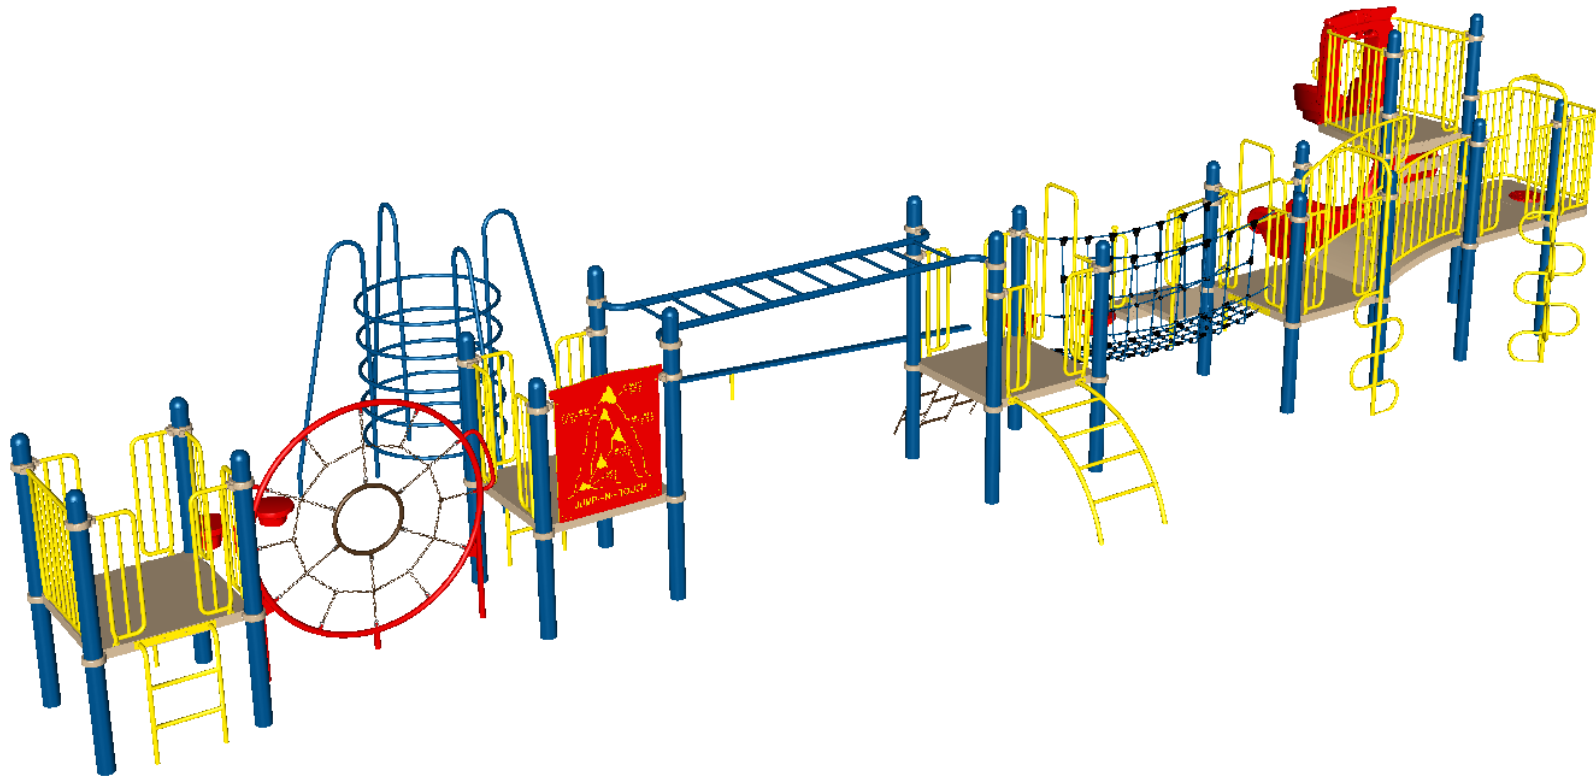

STRUCTURE#: R50A57D5A

PROJECT#: R50A57D5A

DATE: 5/14/2021 | DRAWN BY: Jefferson



Bill of Materials

R50A57D5A

Project# R50A57D5A

5/14/2021

Item	Description	Quantity
R50A57D5A		
HS-1004-R	Collars	52
A2-1943	Spring Lily Step	3
A2-2420	Balance Beam (Straight)	1
A2-2980	Climber, Jumbo	1
GF-7002	Dome Cap, R5	20
S-1010-R5-10ft	Post, 10ft R5	12
S-1011-R5-11ft	Post, 11ft R5	6
S-1013-R5-13ft	Post, 13ft R5	2
S-1101-R5	Square Deck	5
S-1109-LRG-R5-SPN	Spinner Deck	1
S-1209-24-R5	Transfer Station, 36in-C	1
S-1210-36	Climber, Vertical Ladder 30-36in	3
S-1211-24R5	Filler, Step 24in	1
S-1218-3	Climber, Arch 30-36in	1
S-1221-3	Climber, Chain Net 30-36in	1
S-1222-3R	Climber, Snake 30-36in	1
S-1229-4R	Climber, Cross Loop 42-48in	1
S-1301-R5	Wall, Steel 36in (Standard)	1
S-1309-2-R5	Half Walls (Pair) R5	5
S-1310-R5	Transition Wall	2
S-1406-122R5	Traverse, Horizontal Ladder (122in)	1
S-1414	Lily Pad Step 12-18in	1
S-1414-6	Lily Pad Step 06in	3
S-1514-45R5	Bridge, Inclined Arch (45in)	1
S-1517-R5	Link, Web 36in	1



Bill of Materials (continued)

Item	Description	Quantity
S-1521-90R5	Link, Net (90in)	1
S-1620-R5	Jump Panel	1
S-1706-S6R-R5	Slide, Twister Spiral 72in (R)	1
HS-1007-R5	Extra Hardware	2