

### TOP VIEW

## ADA ACCESSIBILITY GUIDELINE - ADAAG CONFORMANCE

| ELEVATED | ACCESSIBLE | RAMP ACCESSIBLE | GROUND | TYPES |
|----------|------------|-----------------|--------|-------|
| 11       | 11/6       | 0               | 6/4    | 3/3   |


# R5

FOR KIDS  
AGES  
5-12

**GENERAL NOTES:**

This conceptual plan is based on information provided prior to construction. Detailed site information, including the following, should be obtained, evaluated, and utilized in the final project design. Exact site dimensions, topography, existing utilities, soil conditions and drainage solutions.

**WARNING:** Accessible safety surfacing material is required beneath and around this equipment that has a critical height value (Fall Height) appropriate for the highest accessible part of this equipment. Refer to the CPSC'S Handbook For Public Playground Safety, Section 4: Surfacing.

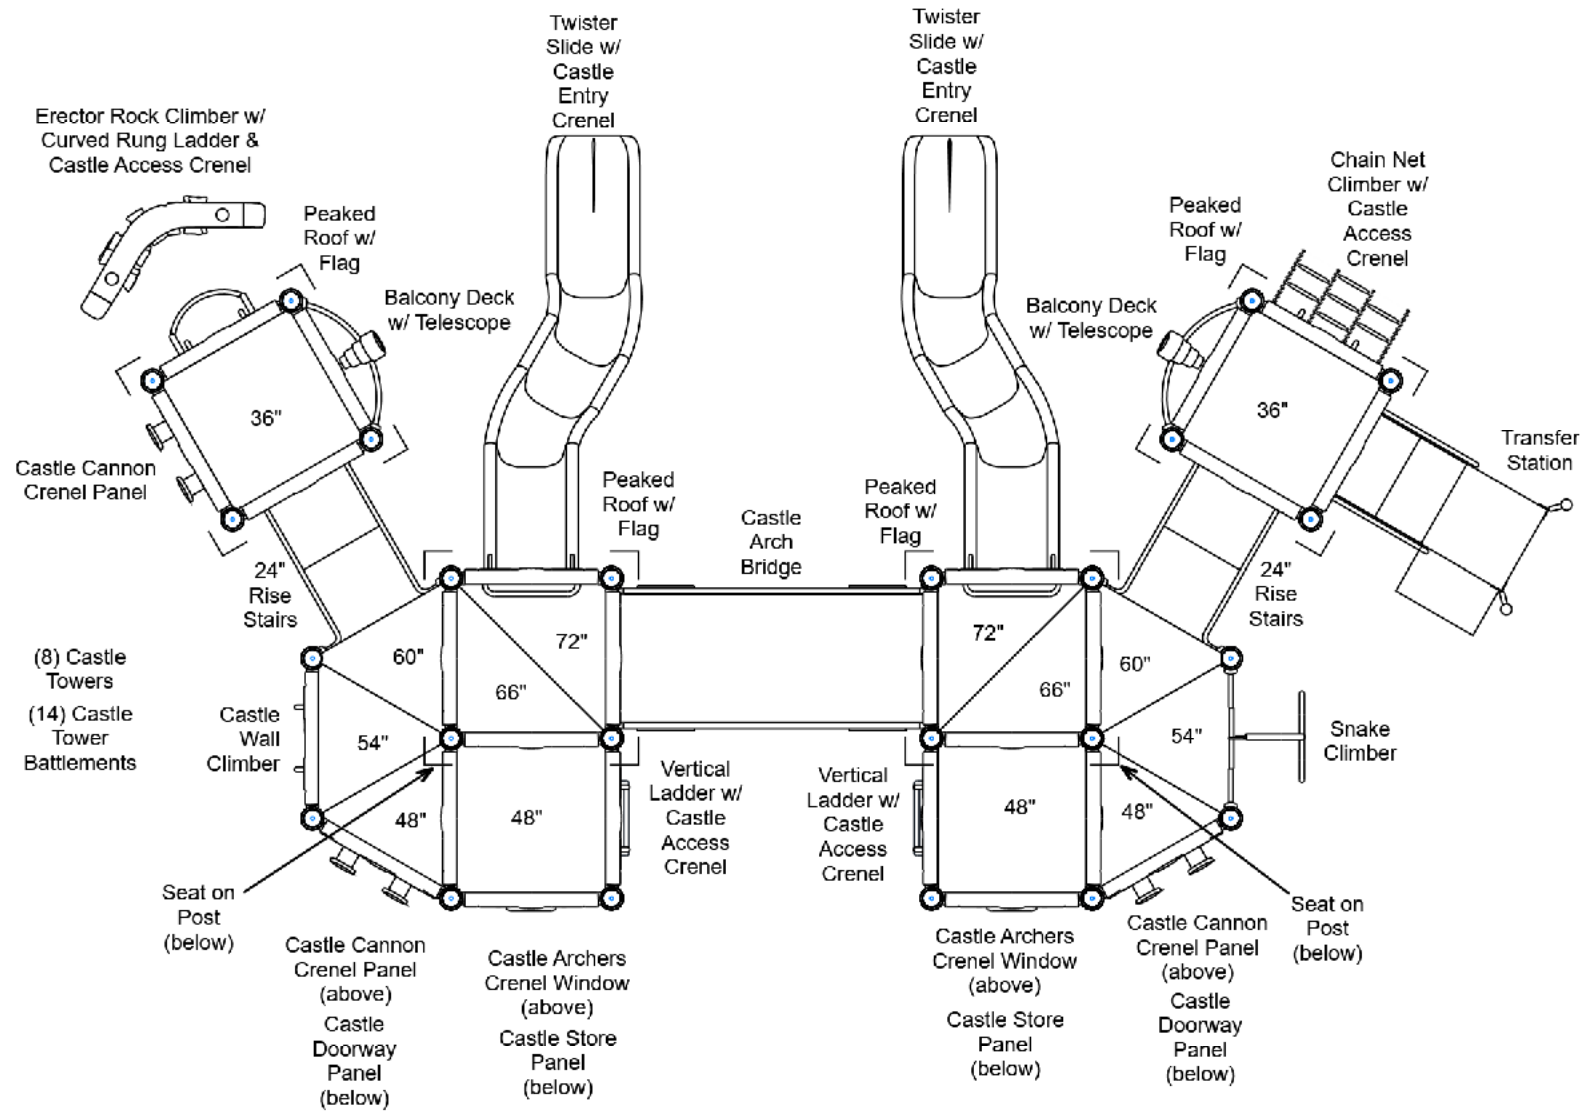

STRUCTURE#: R50PC9501

PROJECT#: R50PC9501

DATE: 6/18/2019 | DRAWN BY: ACG

MIN. USE ZONE: 47' x 31'

PLAYCRAFT REP:

**Playcraft Direct, Inc.**

PC-9501-R5  
SITE PLAN

ADA ACCESSIBILITY GUIDELINE - ADAAG CONFORMANCE

| ELEVATED | ACCESSIBLE | RAMP ACCESSIBLE | GROUND | TYPES |
|----------|------------|-----------------|--------|-------|
| 11       | 11/6       | 0               | 6/4    | 3/3   |

R5


FOR KIDS  
AGES  
5-12

GENERAL NOTES:

This Preliminary Site Plan is based on measurements that were provided in the initial planning phase. All dimensions must be verified prior to the submission of a purchase order. Playcraft Systems will not be held responsible for any discrepancies between actual dimensions and dimensions submitted in the planning phase.

The Minimum Use Zone for a play structure is based on the product design at the time of proposal. Components and structure designs may be subject to change which may affect dimensions. Therefore, before preparing the site, we strongly recommend obtaining final drawings from the factory (available after the order is placed and included in the Assembly Manual).

WARNING: Accessible safety surfacing material is required beneath and around this equipment that has a critical height value (Fall Height) appropriate for the highest accessible part of this equipment. Refer to the CPSC's Handbook For Public Playground Safety, Section 4: Surfacing.

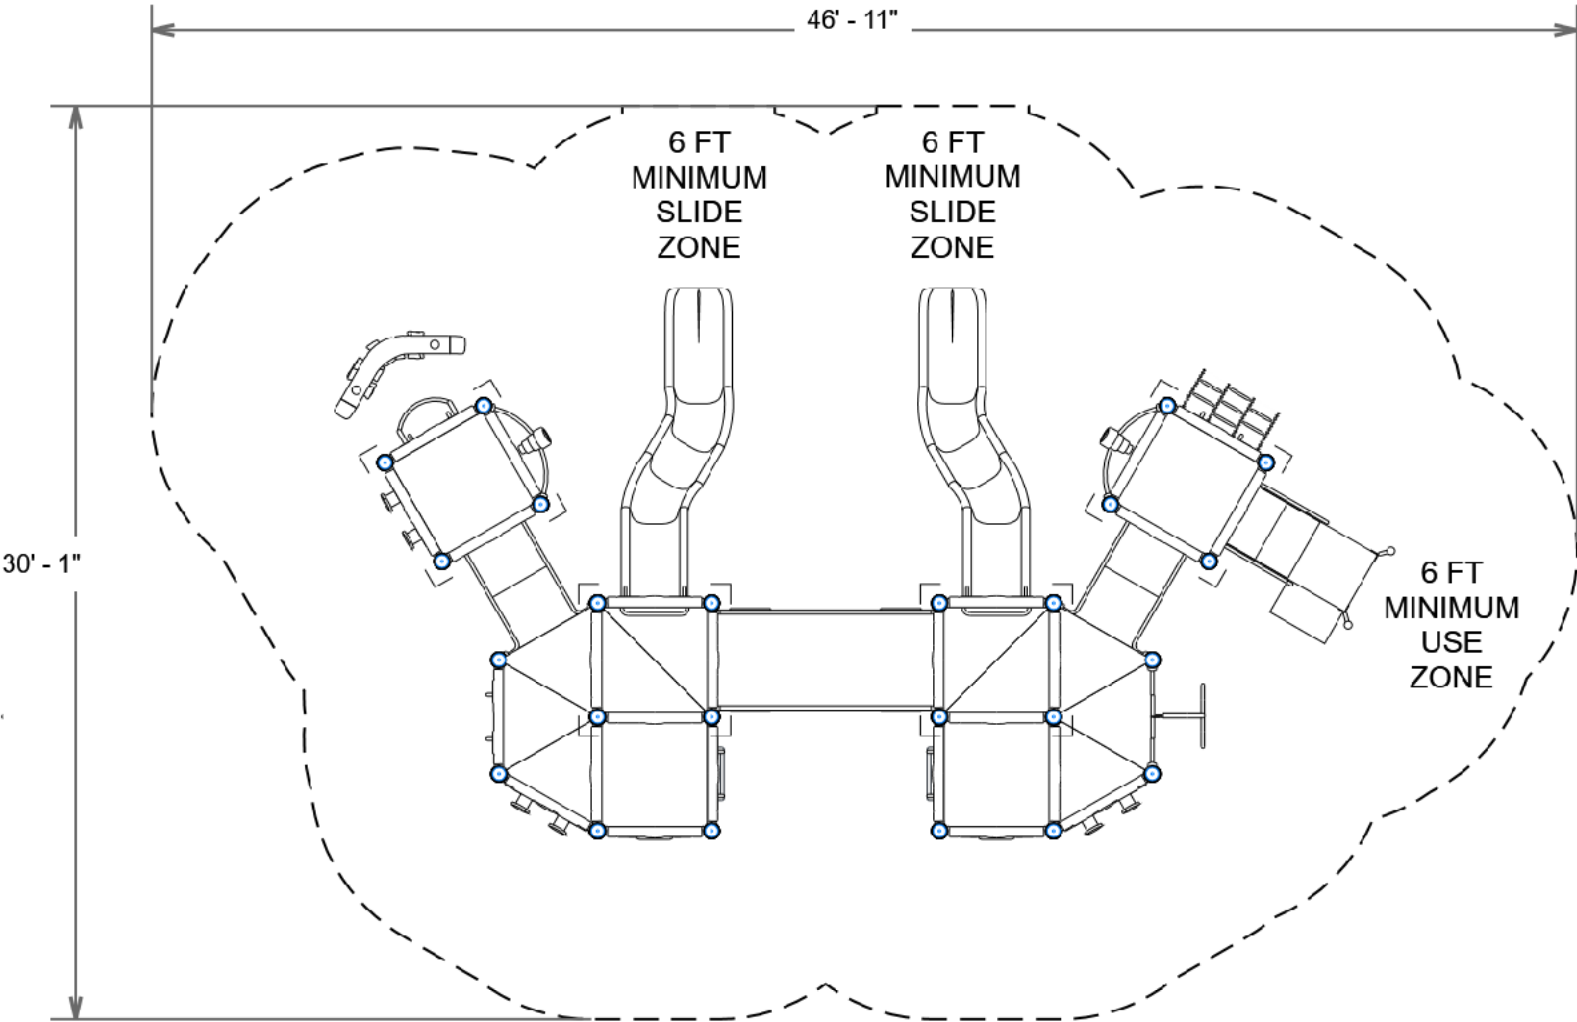

PROJECT#: R50PC9501  
DATE: 6/18/2019 | DRAWN BY: ACG

MIN. USE ZONE: 47' x 31'


PLAYCRAFT REP:  
Playcraft Direct, Inc.



**PC-9501-R5**  
**SW VIEW**

**R5**

FOR KIDS  
AGES  
5-12

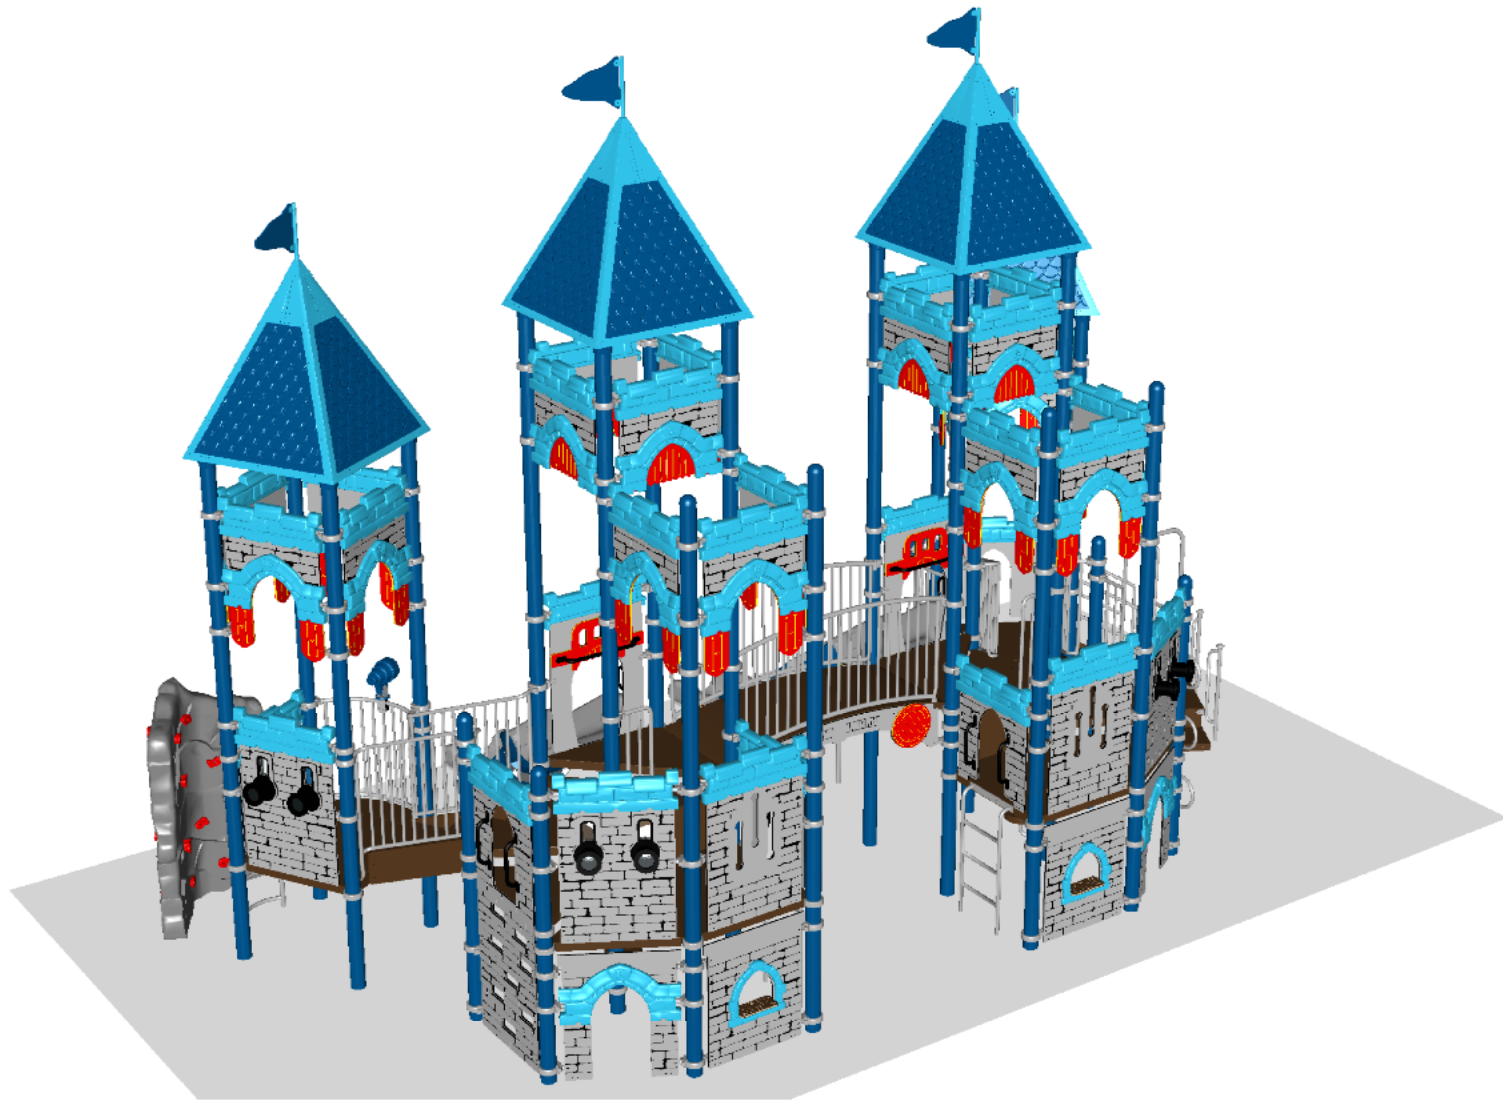

STRUCTURE#: R50PC9501

PROJECT#: R50PC9501

DATE: 6/18/2019 | DRAWN BY: ACG

**PLAYCRAFT**  
SYSTEMS

**PC-9501-R5**  
**NE VIEW**

**R5**

FOR KIDS  
AGES  
5-12



STRUCTURE#: R50PC9501

PROJECT#: R50PC9501

DATE: 6/18/2019 | DRAWN BY: ACG

**PLAYCRAFT**  
SYSTEMS



## Bill of Materials

PC-9501-R5

Project# R50PC9501

6/18/2019

| Item             | Description                        | Quantity |
|------------------|------------------------------------|----------|
| R50PC9501        |                                    |          |
| HS-1004-R        | Collars                            | 184      |
| GF-7002          | Dome Cap, R5                       | 8        |
| S-1012-R5-12ft   | Post, 12ft R5                      | 4        |
| S-1018-R5-18ft   | Post, 18ft R5                      | 8        |
| S-1019-R5-19ft   | Post, 19ft R5                      | 4        |
| S-1022-R5-22ft   | Post, 22ft R5                      | 8        |
| S-1101-R5        | Square Deck                        | 4        |
| S-1102-R5        | Tri-Deck                           | 6        |
| S-1105-R5        | Half Deck                          | 4        |
| S-1109-R5-T      | Balcony Deck w/ Telescope          | 2        |
| S-1112-R         | Filler, 18in                       | 2        |
| S-1206-24R45     | ADA Stairs, 24in Rise w/ Walls     | 2        |
| S-1209-24-R5     | Transfer Station, 36in-L           | 1        |
| S-1210-48        | Climber, Vertical Ladder 42-48in   | 2        |
| S-1221-3         | Climber, Chain Net 30-36in         | 1        |
| S-1222-5R        | Climber, Snake 54-60in             | 1        |
| S-1236-3-1282-3  | Climber, Erector Rock Climber 36in | 1        |
| S-12371-CST54    | Castle Wall Climber 54in           | 1        |
| S-1309-R5        | Half Walls (Single, Left)          | 1        |
| S-1309-R5        | Half Walls (Single, Right)         | 1        |
| S-1310-R5        | Transition Wall                    | 1        |
| S-16211-60ARCC   | Castle Archers Crenel Window       | 2        |
| S-16211-60CANC   | Castle Cannon Crenel (Tall)        | 3        |
| S-16211-60TEC-R5 | Castle Twister Slide Entry Panel   | 2        |
| S-16211-ACC-R5   | Castle Access Crenel               | 4        |



## Bill of Materials (continued)

| Item         | Description                       | Quantity |
|--------------|-----------------------------------|----------|
| S-16211-BDG  | Castle Arch Bridge                | 1        |
| S-16211-DOR  | Castle Doorway Panel              | 2        |
| S-16211-STR  | Castle Store Panel                | 2        |
| S-16211-TWR  | Castle Tower                      | 8        |
| S-16211-TWRB | Castle Tower Battlement           | 14       |
| S-1710-6-LSR | Slide, Twister 72in (L-S-R)       | 1        |
| S-1710-6-RSL | Slide, Twister 72in (R-S-L)       | 1        |
| S-18018-R5-F | Roof, Peaked w/ Flag (HDPE/Steel) | 4        |
| S-1963-R5    | Seat on Post                      | 2        |
| HS-1100-2    | Deck to Deck Hardware             | 3        |