

REV3E807A

TOP VIEW

ADA ACCESSIBILITY GUIDELINE - ADAAG CONFORMANCE


ELEVATED	ACCESSIBLE	RAMP ACCESSIBLE	GROUND	TYPES
0	0/0	0	8/0	1/0



GENERAL NOTES:

This conceptual plan is based on information provided prior to construction. Detailed site information, including the following, should be obtained, evaluated, and utilized in the final project design. Exact site dimensions, topography, existing utilities, soil conditions and drainage solutions.

WARNING: Accessible safety surfacing material is required beneath and around this equipment that has a critical height value (Fall Height) appropriate for the highest accessible part of this equipment. Refer to the CPSC'S Handbook For Public Playground Safety, Section 4: Surfacing.

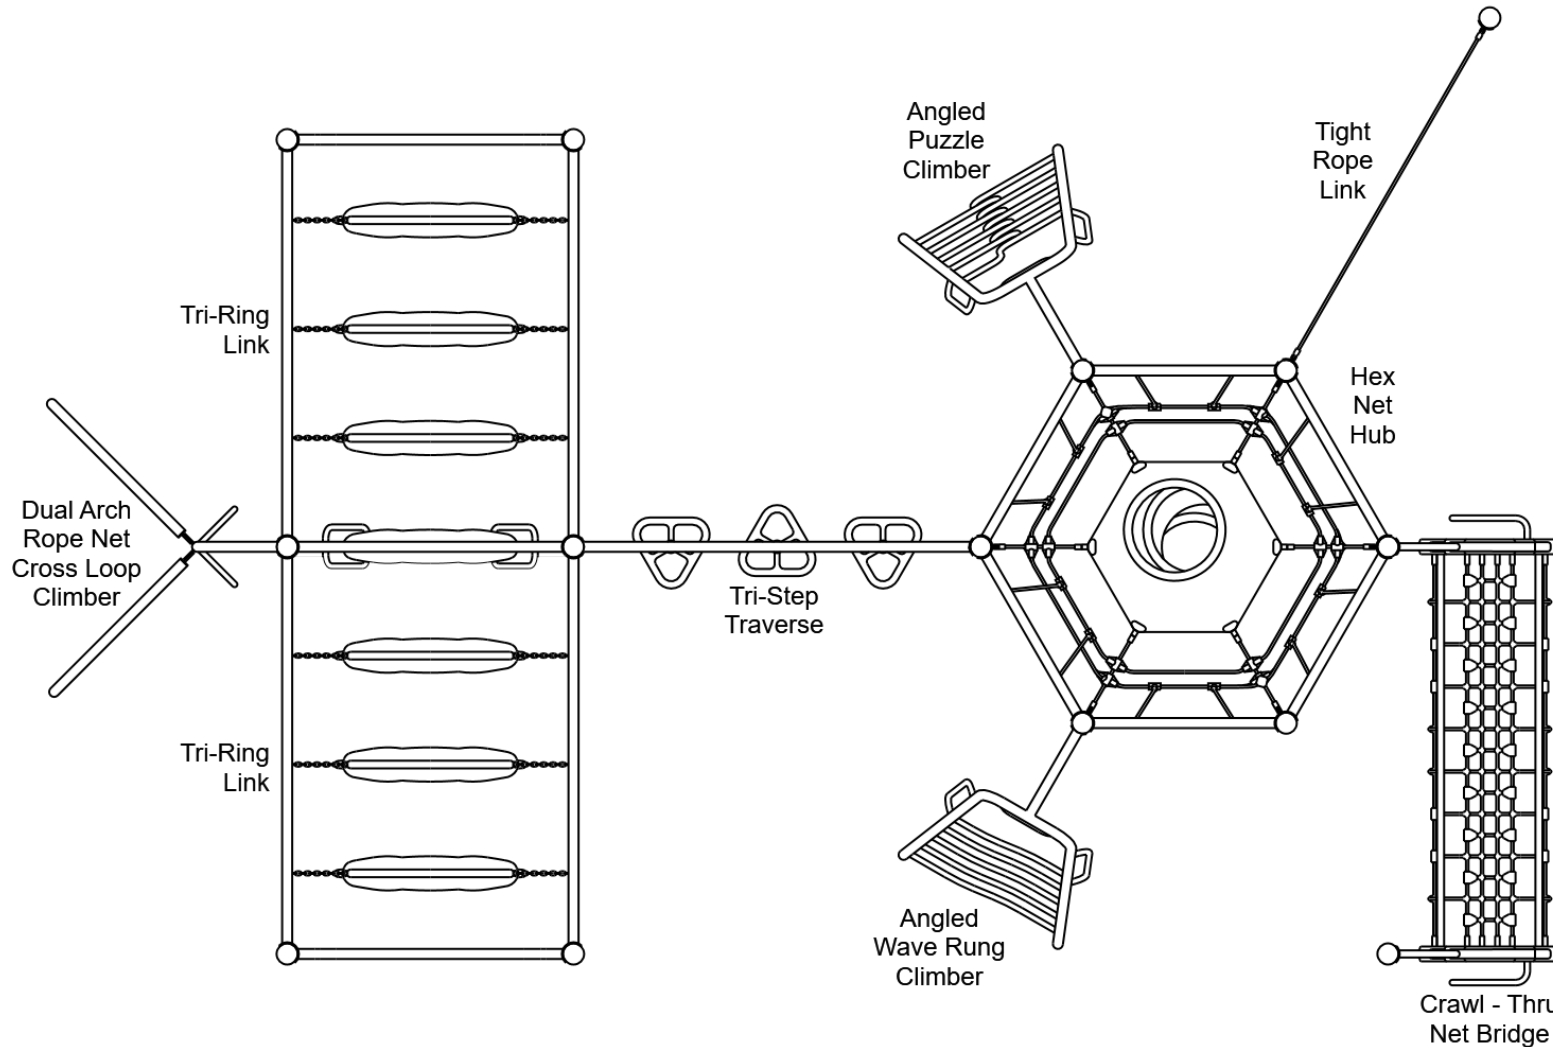

STRUCTURE#: REV3E807A

PROJECT#: REV3E807A

DATE: 1/13/2020 | DRAWN BY: Kyle

MIN. USE ZONE: 42' x 31'

PLAYCRAFT REP:

Playcraft Direct, Inc.



REV3E807A SITE PLAN

ADA ACCESSIBILITY GUIDELINE - ADAAG CONFORMANCE

ELEVATED	ACCESSIBLE	RAMP ACCESSIBLE	GROUND	TYPES
0	0/0	0	8/0	1/0




FOR KIDS
AGES
5-12

GENERAL NOTES:

This Preliminary Site Plan is based on measurements that were provided in the initial planning phase. All dimensions must be verified prior to the submission of a purchase order. Playcraft Systems will not be held responsible for any discrepancies between actual dimensions and dimensions submitted in the planning phase.

The Minimum Use Zone for a play structure is based on the product design at the time of proposal. Components and structure designs may be subject to change which may affect dimensions. Therefore, before preparing the site, we strongly recommend obtaining final drawings from the factory (available after the order is placed and included in the Assembly Manual).

WARNING: Accessible safety surfacing material is required beneath and around this equipment that has a critical height value (Fall Height) appropriate for the highest accessible part of this equipment. Refer to the CPSC'S Handbook For Public Playground Safety, Section 4: Surfacing.

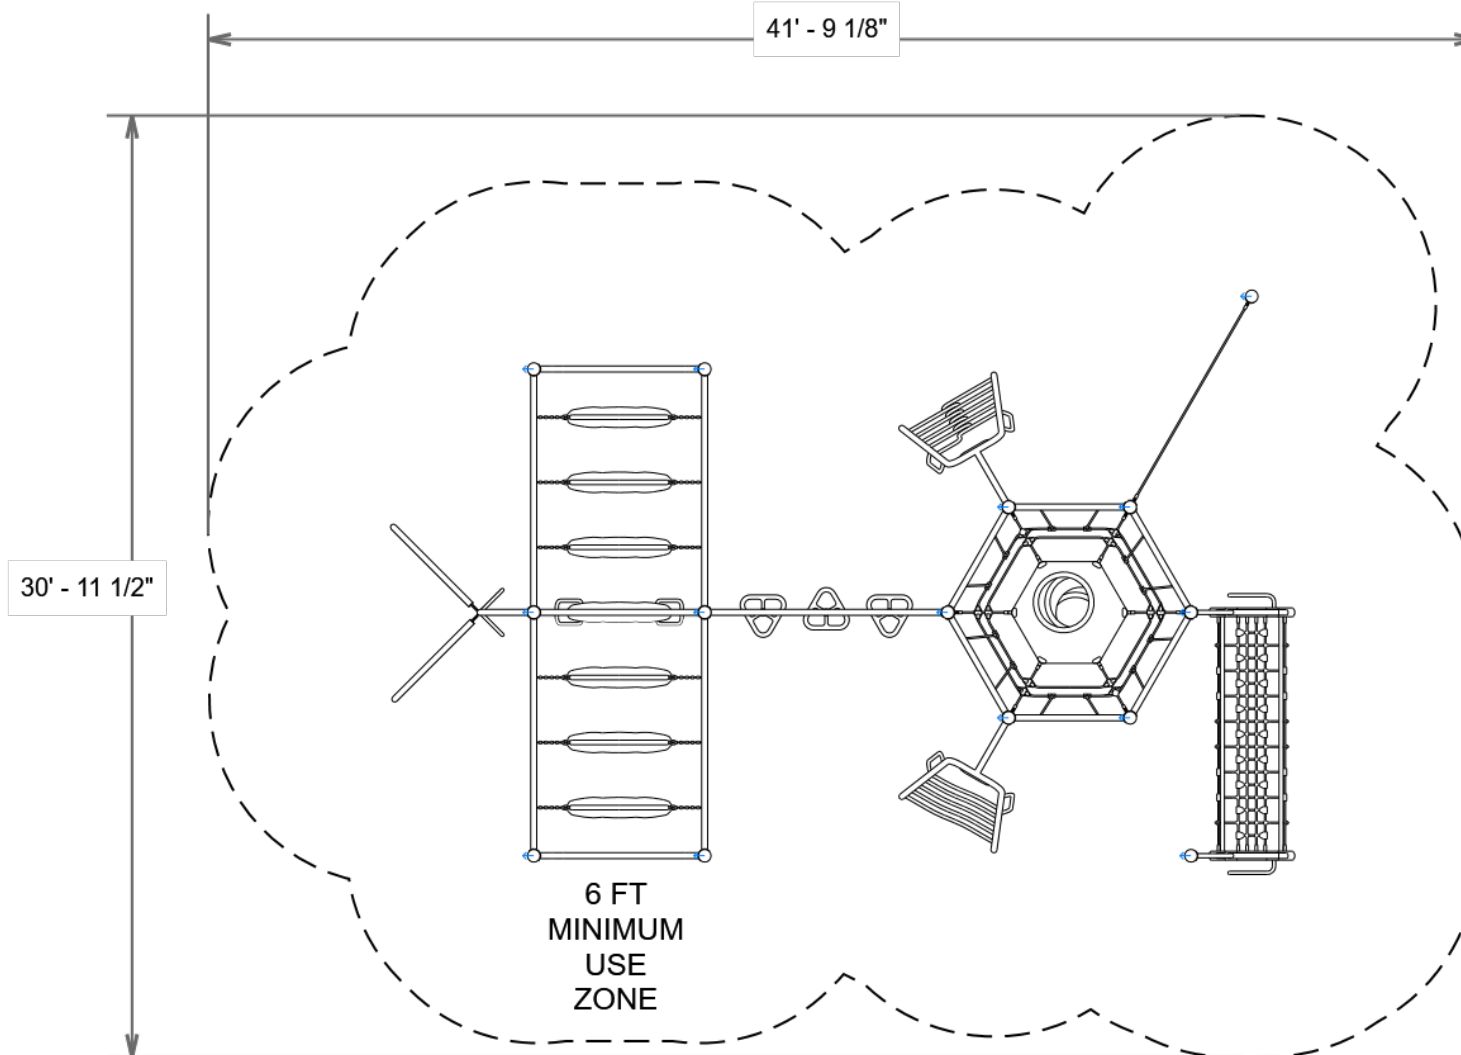

PROJECT#: REV3E807A

DATE: 1/13/2020 | DRAWN BY: Kyle

MIN. USE ZONE: 42' x 31'

PLAYCRAFT REP:


Playcraft Direct, Inc.



REV3E807A
SW VIEW

RV5

FOR KIDS
AGES
5-12

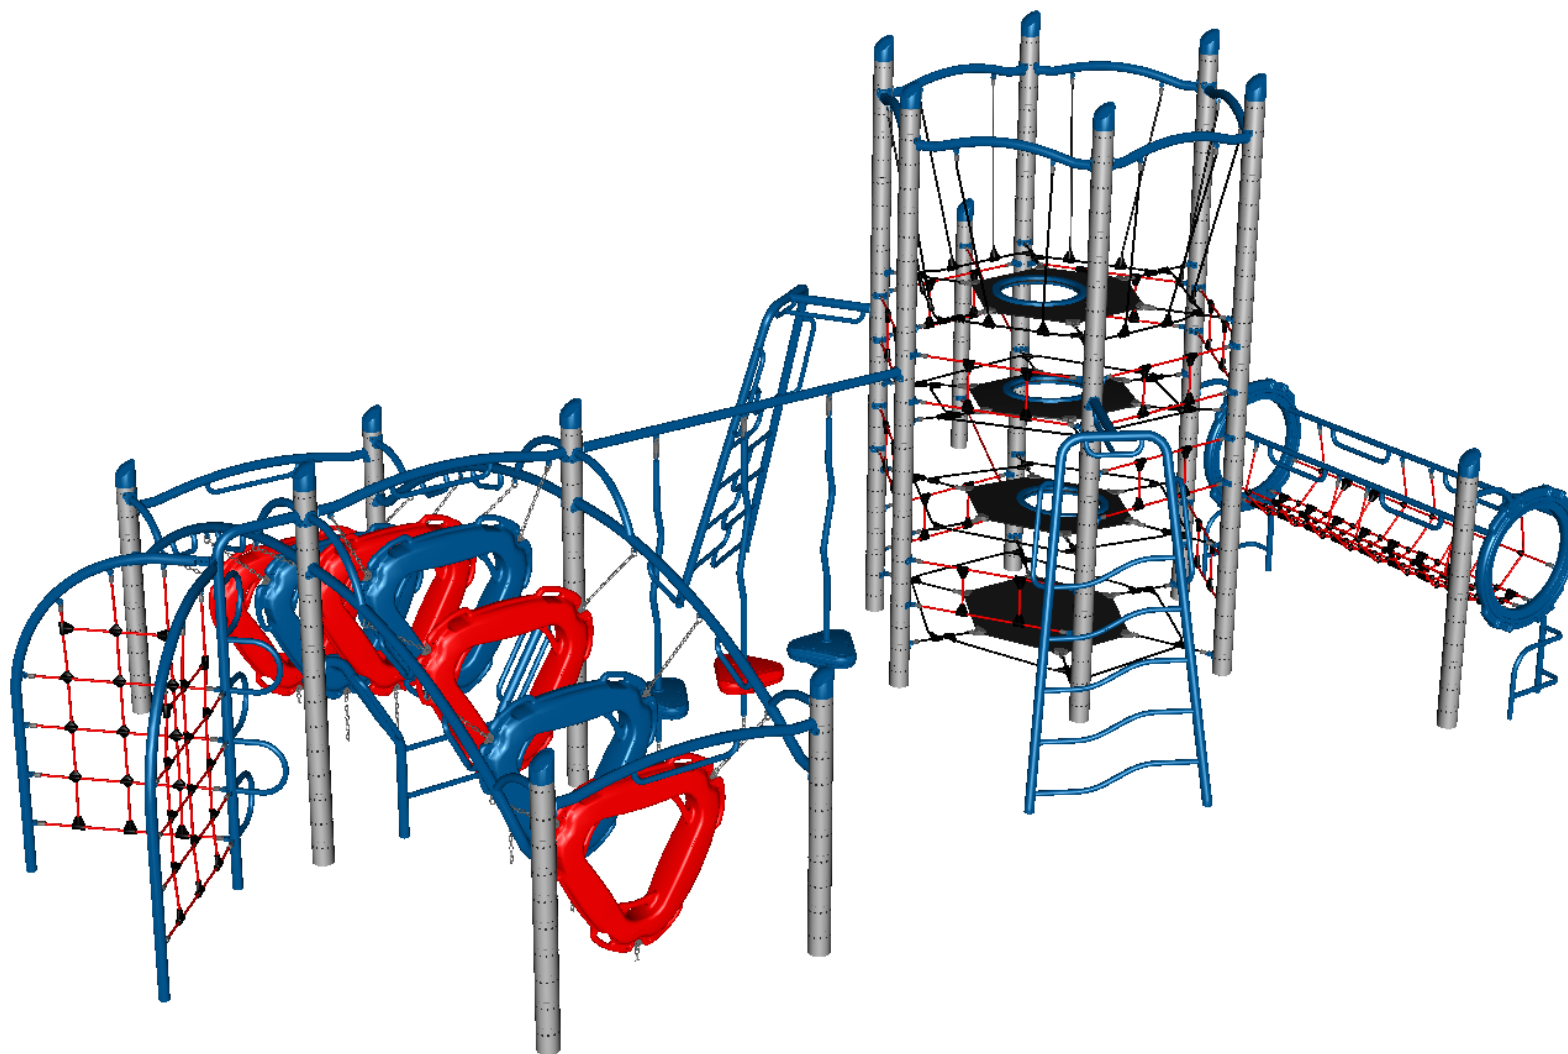

STRUCTURE#: REV3E807A

PROJECT#: REV3E807A


DATE: 1/13/2020 | DRAWN BY: Kyle

PLAYCRAFT
SYSTEMS

REV3E807A
NE VIEW

RV5

FOR KIDS
AGES
5-12

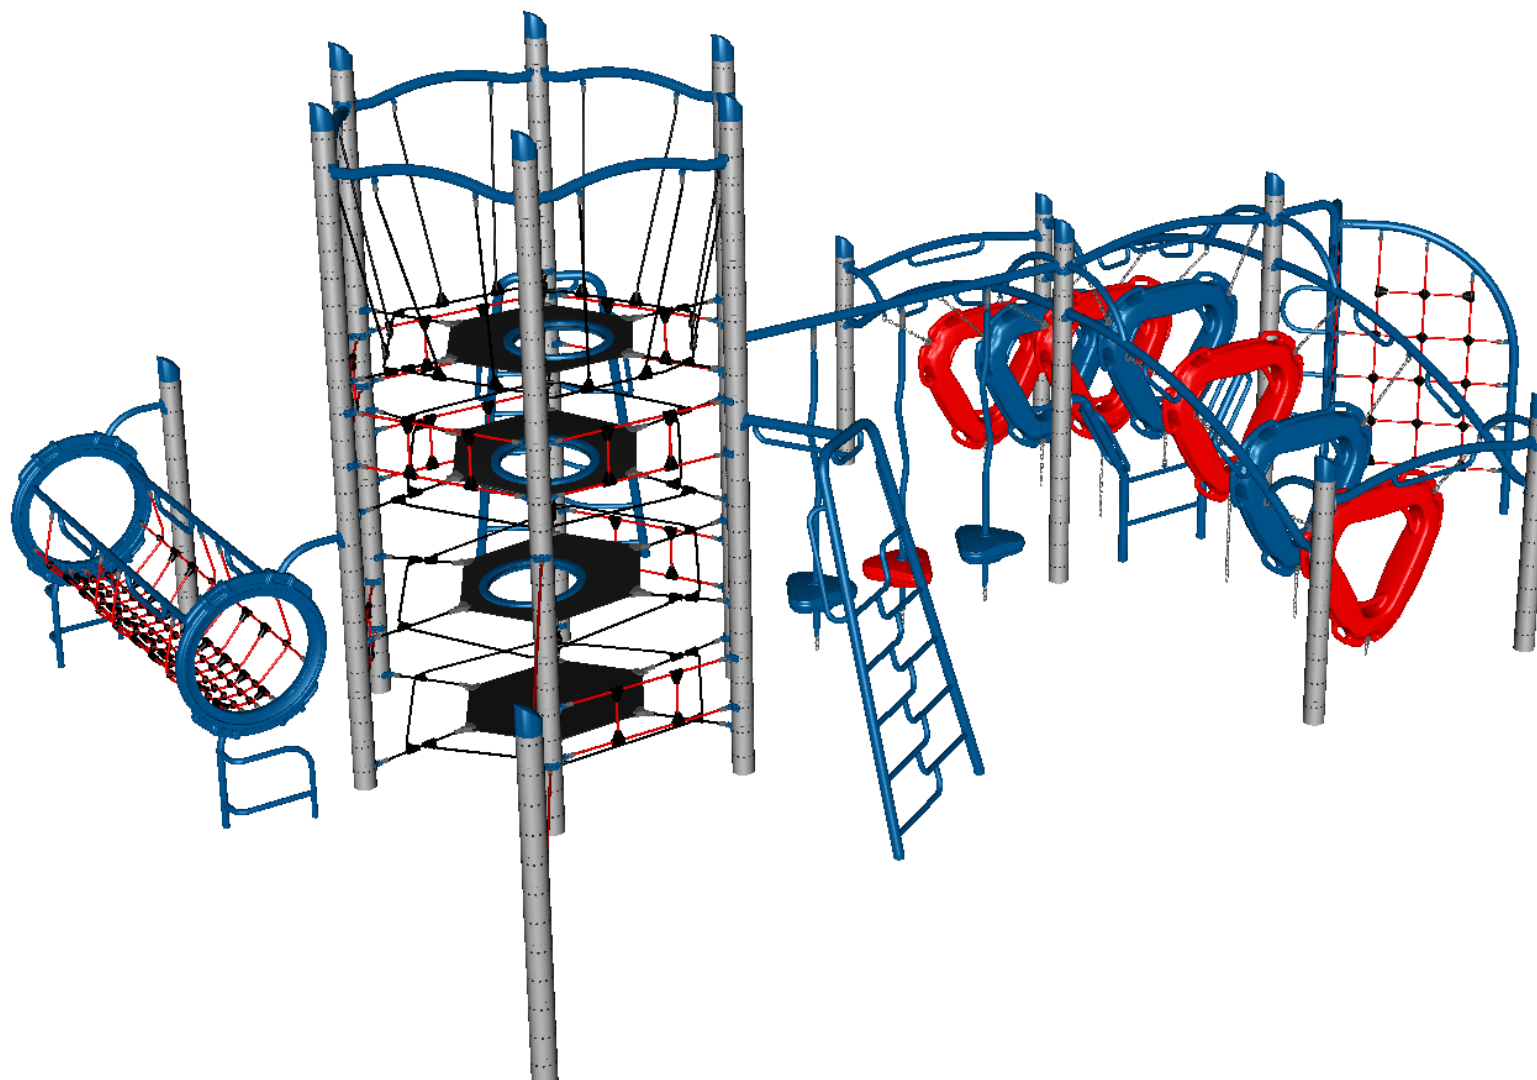

STRUCTURE#: REV3E807A

PROJECT#: REV3E807A

DATE: 1/13/2020 | DRAWN BY: Kyle



Bill of Materials

REV3E807A

Project# REV3E807A

1/13/2020

Item	Description	Quantity
REV3E807A		
S-10102-RV5	Post (102in) RV5	4
S-10108-RV5	Post (108in) RV5	1
S-10114-RV5	Post (114in) RV5	1
S-10132-RV5	Post (132in) RV5	2
S-10192-RV5	Post (192in) RV5	6
S-1279-RV5	Climber, Angled Puzzle (Post Mount)	1
S-1287-RV5	Climber, Angled Wave Rung (Post Mount)	1
S-1288-RV	Climber, Dual Arch Rope Net Cross Loop (PM)	1
S-1419-CLR-RV	Tri-Step (w/ Two Posts, Multi-colored)	1
S-1510-RV	Link, Tight Rope	1
S-1529-RV	Link, Tri-Ring	1
S-1529-RV-AB	Link, Tri-Ring (Extension)	1
S-1542-RV	Bridge, Crawl - Thru Net	1
S-1925-RV	Hex Net Hub	1
HS-1007-RV	Extra Hardware	2