

# REV8F49DA

## TOP VIEW

ADA ACCESSIBILITY GUIDELINE - ADAAG CONFORMANCE


ELEVATED	ACCESSIBLE	RAMP ACCESSIBLE	GROUND	TYPES
0	0/0	0	10/0	2/0



### GENERAL NOTES:

This conceptual plan is based on information provided prior to construction. Detailed site information, including the following, should be obtained, evaluated, and utilized in the final project design. Exact site dimensions, topography, existing utilities, soil conditions and drainage solutions.

WARNING: Accessible safety surfacing material is required beneath and around this equipment that has a critical height value (Fall Height) appropriate for the highest accessible part of this equipment. Refer to the CPSC'S Handbook For Public Playground Safety, Section 4: Surfacing.

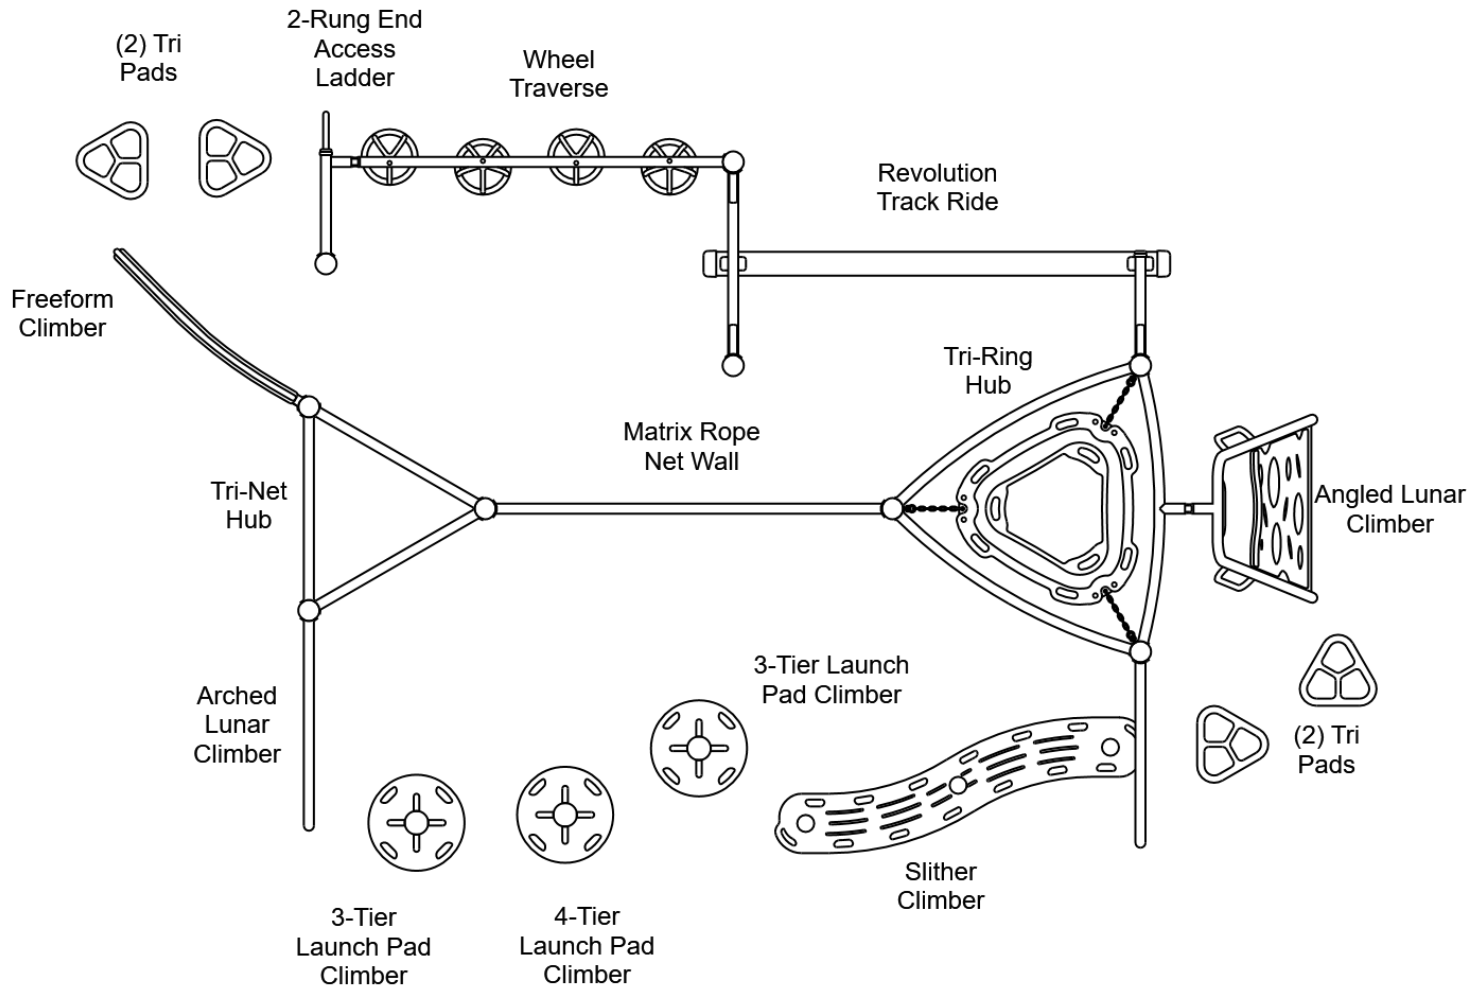

STRUCTURE#: REV8F49DA

PROJECT#: REV8F49DA

DATE: 12/13/2019 | DRAWN BY: Nathaniel

MIN. USE ZONE: 38' x 27'

PLAYCRAFT REP:

Playcraft Direct, Inc.



# REV8F49DA SITE PLAN

ADA ACCESSIBILITY GUIDELINE - ADAAG CONFORMANCE

ELEVATED	ACCESSIBLE	RAMP ACCESSIBLE	GROUND	TYPES
0	0/0	0	10/0	2/0




## GENERAL NOTES:

This Preliminary Site Plan is based on measurements that were provided in the initial planning phase. All dimensions must be verified prior to the submission of a purchase order. Playcraft Systems will not be held responsible for any discrepancies between actual dimensions and dimensions submitted in the planning phase.

The Minimum Use Zone for a play structure is based on the product design at the time of proposal. Components and structure designs may be subject to change which may affect dimensions. Therefore, before preparing the site, we strongly recommend obtaining final drawings from the factory (available after the order is placed and included in the Assembly Manual).

**WARNING:** Accessible safety surfacing material is required beneath and around this equipment that has a critical height value (Fall Height) appropriate for the highest accessible part of this equipment. Refer to the CPSC'S Handbook For Public Playground Safety, Section 4: Surfacing.

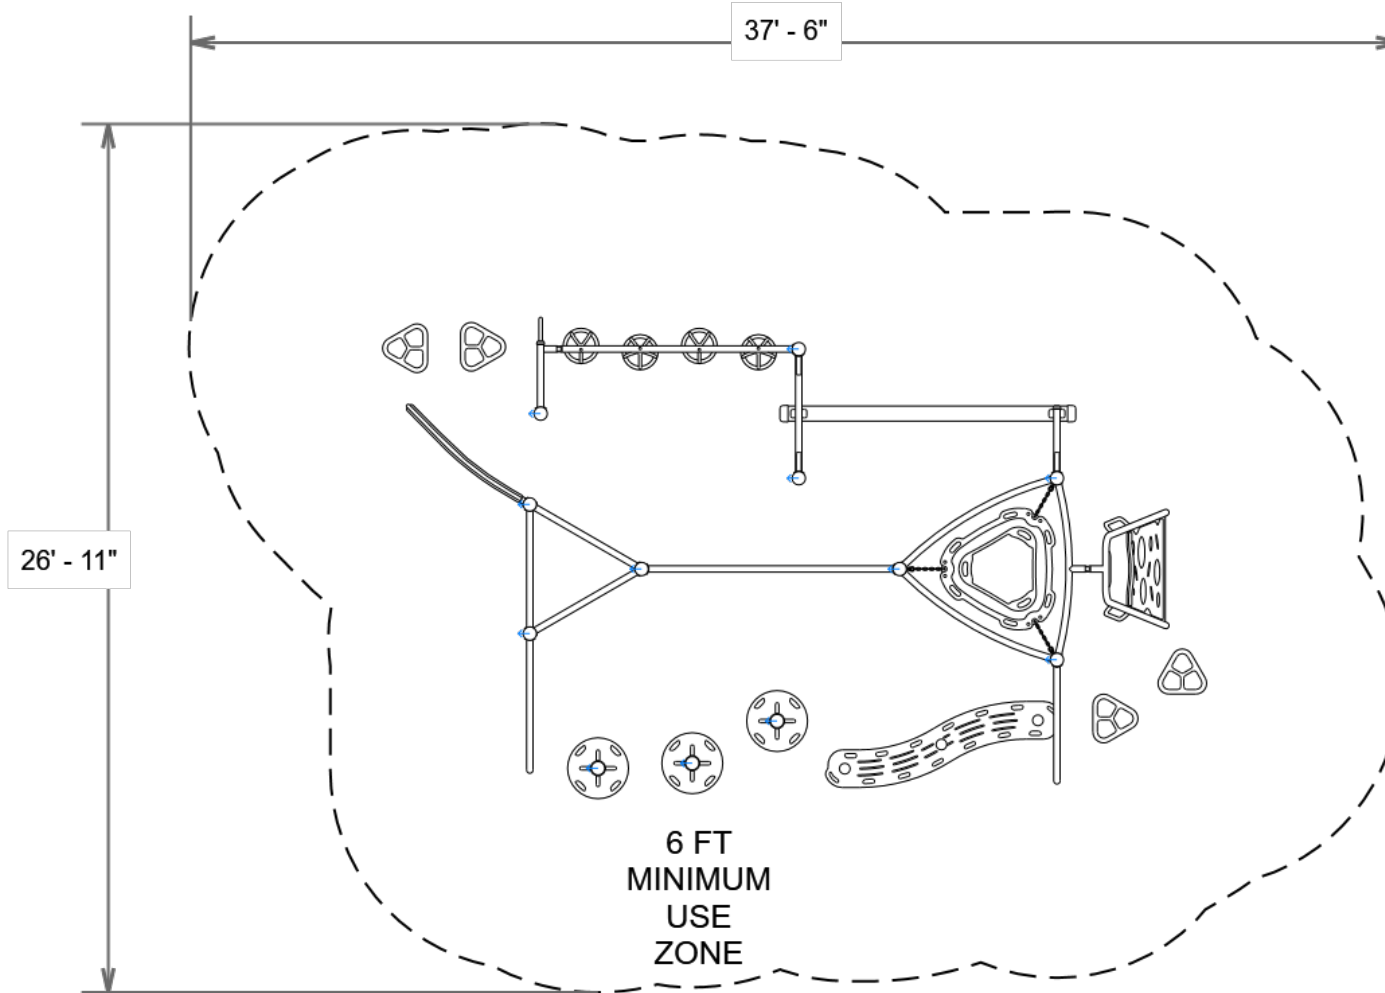

PROJECT#: REV8F49DA

DATE: 12/13/2019 | DRAWN BY: Nathaniel

MIN. USE ZONE: 38' x 27'

PLAYCRAFT REP:


**Playcraft Direct, Inc.**



**REV8F49DA**  
**SW VIEW**

**RV5**

FOR KIDS  
AGES  
5-12

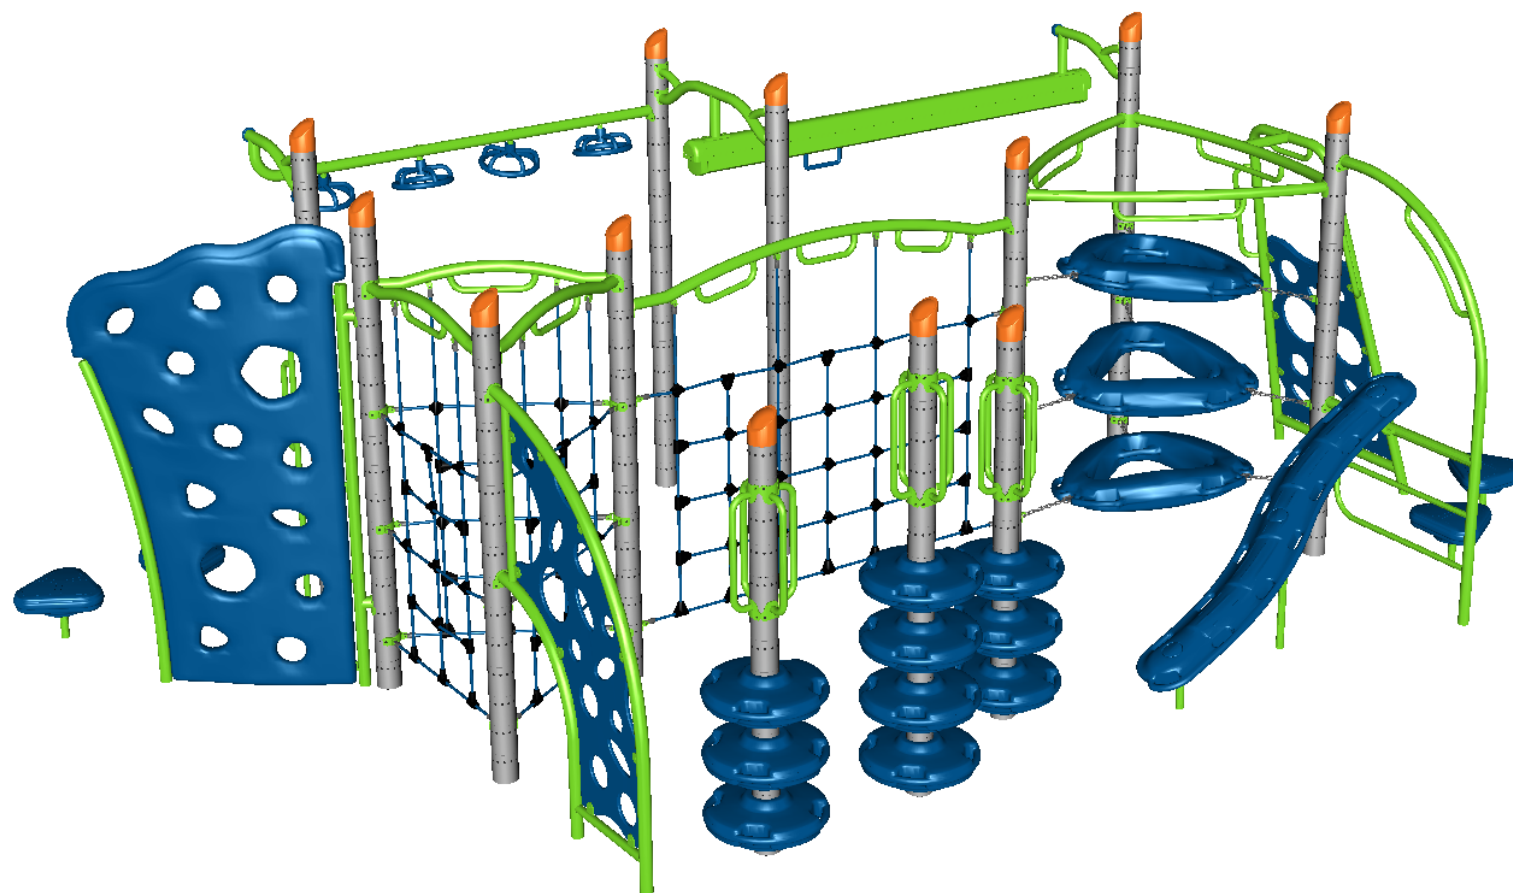

STRUCTURE#: REV8F49DA

PROJECT#: REV8F49DA


DATE: 12/13/2019 | DRAWN BY: Nathaniel

**PLAYCRAFT**  
SYSTEMS

**REV8F49DA**  
**NE VIEW**

**RV5**

FOR KIDS  
AGES  
5-12

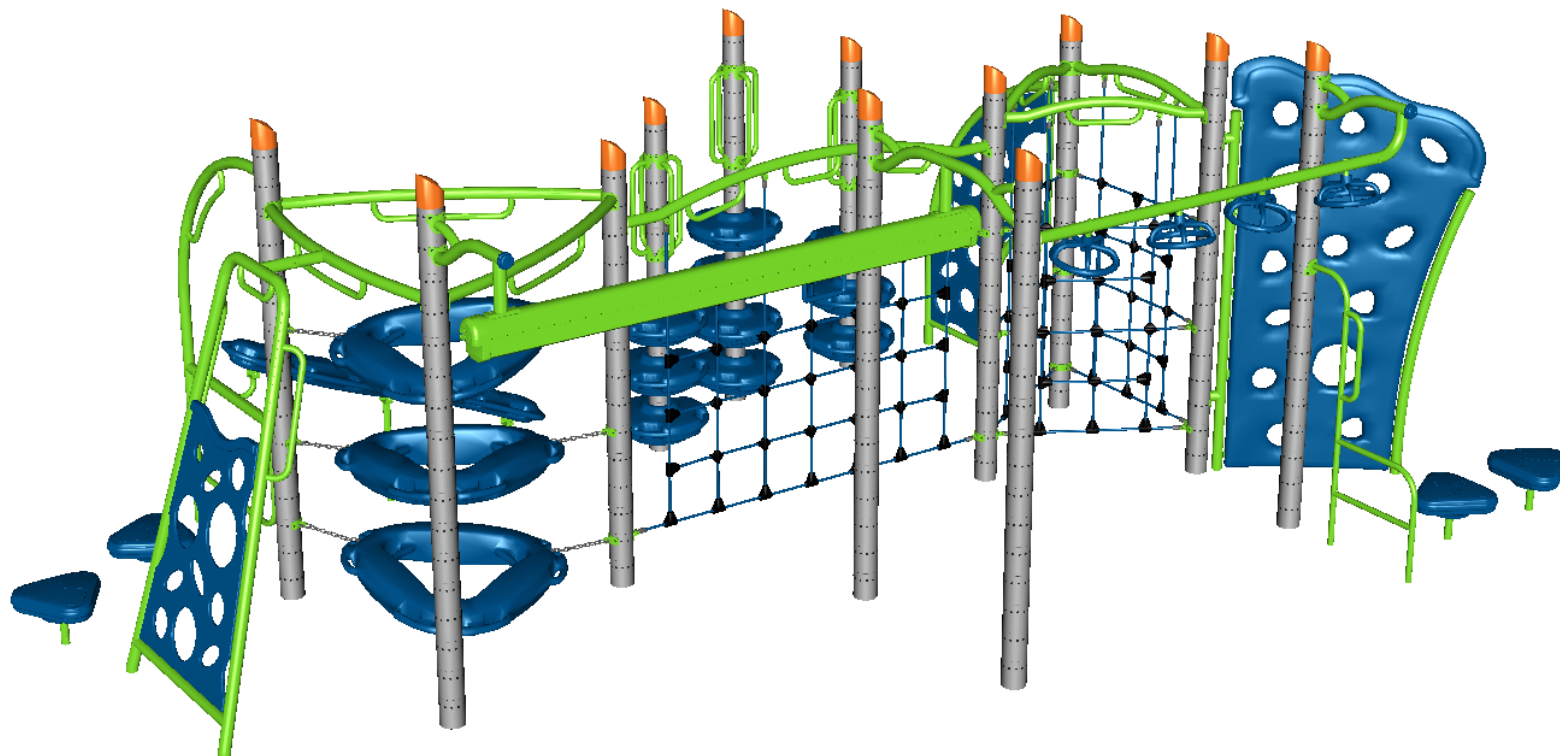

STRUCTURE#: REV8F49DA

PROJECT#: REV8F49DA

DATE: 12/13/2019 | DRAWN BY: Nathaniel

**PLAYCRAFT**  
SYSTEMS



## Bill of Materials

REV8F49DA

Project# REV8F49DA

12/13/2019

Item	Description	Quantity
REV8F49DA		
S-10120-RV5	Post (120in) RV5	2
S-10132-RV5	Post (132in) RV5	4
S-10138-RV5	Post (138in) RV5	2
S-10144-RV5	Post (144in) RV5	4
S-1238-RV5	Climber, Freeform	1
S-1277-MNT-RV5	Climber, Angled Lunar	1
S-1283-RV5	Climber, Matrix Rope Net Wall	1
S-1286-RV5	Climber, Arched Lunar (Post Mount)	1
S-1404-RV2	End Access Ladder (2 Rung)	1
S-1413-RV	Track Ride (96in, Right)	1
S-1421-1RV	Wheel (w/ Housing)	1
S-1919-RVRL	Climber, Slither (Right Handle, Left Bend)	1
S-1959-3RV-1	Tri-Ring Hub (3 Section, 1 Mount)	1
S-19601-RV5	Tri-Net Hub	1
S-1961-RV	Tri Pad	4
S-21004-RTRV	Hanger (Right Turn)	1
S-21263-3-RV	Climber, Launch Pad (3-Tier)	2
S-21263-4-RV	Climber, Launch Pad (4-Tier)	1
HS-1007-RV	Extra Hardware	2