

NF54D0DEA TOP VIEW

ADA ACCESSIBILITY GUIDELINE - ADAAG CONFORMANCE

ELEVATED	ACCESSIBLE	RAMP ACCESSIBLE	GROUND	TYPES
11	11/6	0	6/4	3/3


R5

FOR KIDS
AGES
5-12

GENERAL NOTES:

This conceptual plan is based on information provided prior to construction. Detailed site information, including the following, should be obtained, evaluated, and utilized in the final project design. Exact site dimensions, topography, existing utilities, soil conditions and drainage solutions.

WARNING: Accessible safety surfacing material is required beneath and around this equipment that has a critical height value (Fall Height) appropriate for the highest accessible part of this equipment. Refer to the CPSC'S Handbook For Public Playground Safety, Section 4: Surfacing.

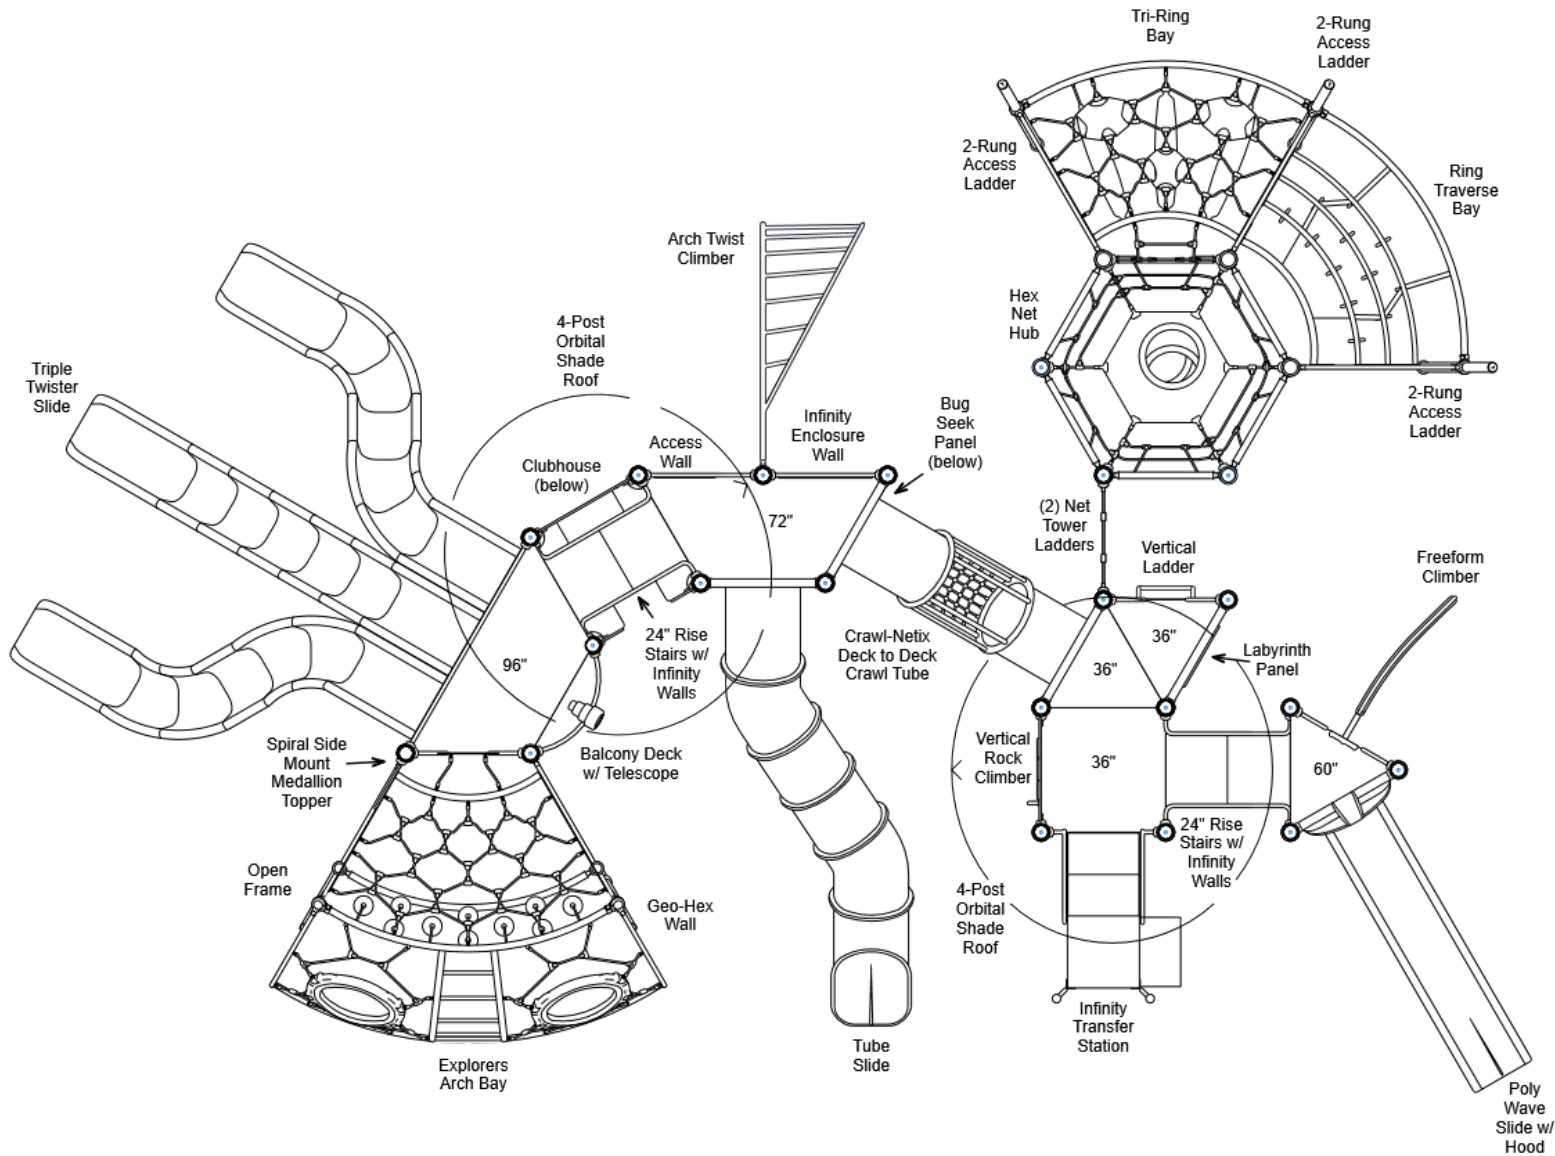

STRUCTURE#: NF54D0DEA

PROJECT#: NF54D0DEA

DATE: 9/30/2019

MIN. USE ZONE: 60' x 44'

PLAYCRAFT REP:

Playcraft Direct, Inc.



NF54D0DEA SITE PLAN

ADA ACCESSIBILITY GUIDELINE - ADAAG CONFORMANCE

ELEVATED	ACCESSIBLE	RAMP ACCESSIBLE	GROUND	TYPES
11	11/6	0	6/4	3/3

R5


FOR KIDS
AGES
5-12

GENERAL NOTES:

This Preliminary Site Plan is based on measurements that were provided in the initial planning phase. All dimensions must be verified prior to the submission of a purchase order. Playcraft Systems will not be held responsible for any discrepancies between actual dimensions and dimensions submitted in the planning phase.

The Minimum Use Zone for a play structure is based on the product design at the time of proposal. Components and structure designs may be subject to change which may affect dimensions. Therefore, before preparing the site, we strongly recommend obtaining final drawings from the factory (available after the order is placed and included in the Assembly Manual).

WARNING: Accessible safety surfacing material is required beneath and around this equipment that has a critical height value (Fall Height) appropriate for the highest accessible part of this equipment. Refer to the CPSC's Handbook For Public Playground Safety, Section 4: Surfacing.

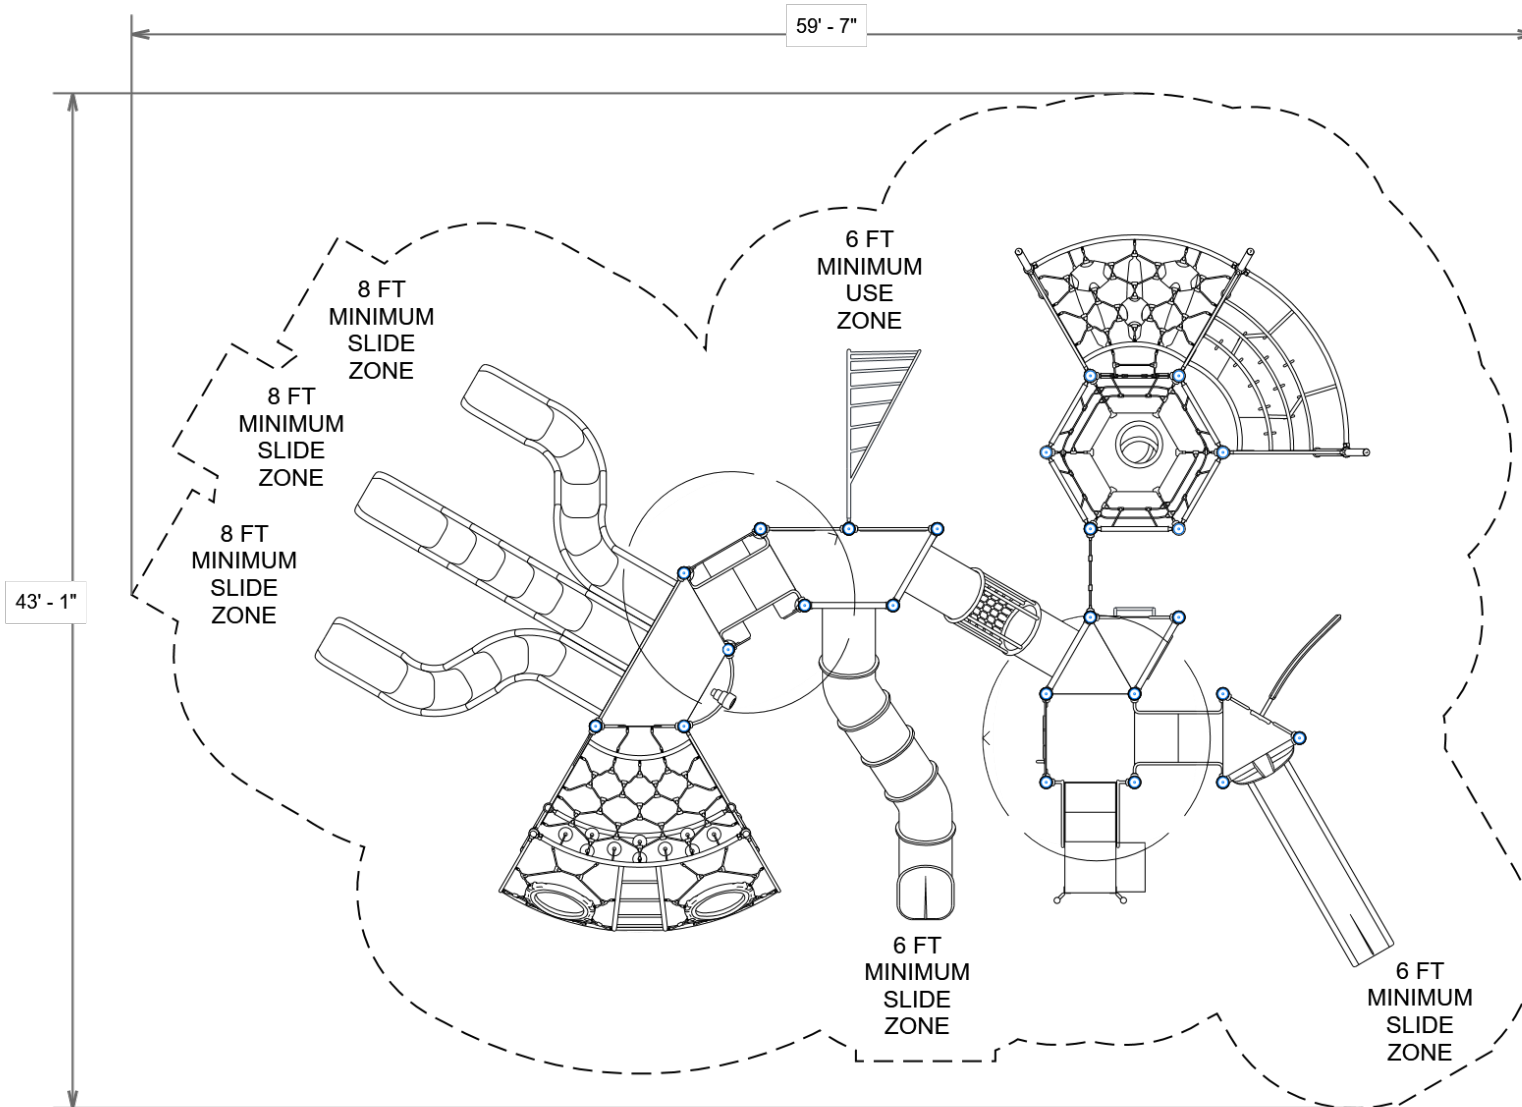

PROJECT#: NF54D0DEA
DATE: 9/30/2019

MIN. USE ZONE: 60' x 44'


PLAYCRAFT REP:
Playcraft Direct, Inc.



NF54D0DEA
SW VIEW

R5

FOR KIDS
AGES
5-12

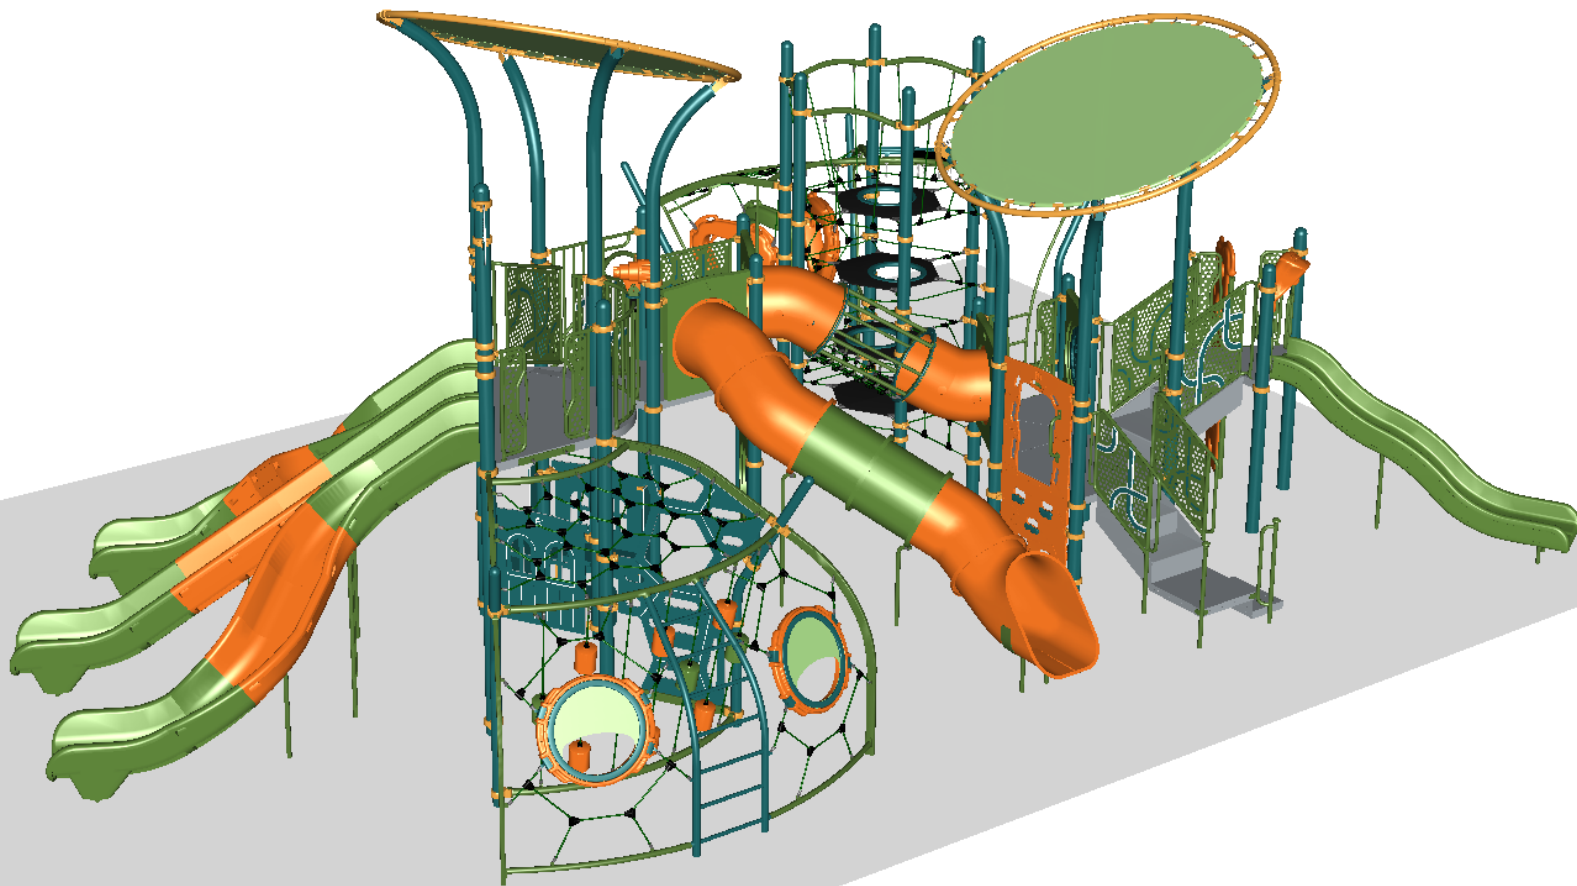

STRUCTURE#: NF54D0DEA
PROJECT#: NF54D0DEA
DATE: 9/30/2019

NF54D0DEA
NE VIEW

R5

FOR KIDS
AGES
5-12



STRUCTURE#: NF54D0DEA
PROJECT#: NF54D0DEA
DATE: 9/30/2019



Bill of Materials

NF54D0DEA

Project# NF54D0DEA

9/30/2019

Item	Description	Quantity
NF54D0DEA		
HS-1004-R	Collars	128
GF-7002	Dome Cap, R5	16
S-1010-R5-10ft	Post, 10ft R5	2
S-1012-R5-12ft	Post, 12ft R5	7
S-1013-R5-13ft	Post, 13ft R5	2
S-1014-R5-14ft	Post, 14ft R5	1
S-1015-R5-15ft	Post, 15ft R5	5
S-1016-R5-16ft	Post, 16ft R5	6
S-1019-R5-19ft	Post, 19ft R5	1
S-1101-R5	Square Deck	1
S-1102-R5	Tri-Deck	3
S-1103-R5	Hex Deck, Half (5 Post)	1
S-1106-R5	Hex Deck, Half (4 Post)	1
S-1109-R5-T	Balcony Deck w/ Telescope	1
S-1206-24IW45	ADA Stairs, 24in Rise w/ Infinity Walls	2
S-1209-24IW	Infinity Transfer Station, 36in-R	1
S-1210-36	Climber, Vertical Ladder 30-36in	1
S-1237-3R5	Climber, Vertical Rock 30-36in	1
S-1238-5	Climber, Freeform 54-60in	1
S-1281-L-6R5	Climber, Arch Twist 72in (Left)	1
S-1293-R5	Net Tower Ladder	2
S-1301-IW	Wall, Infinity Enclosure (Standard)	1
S-1303-R5	Single Slide SitDown Hood	1
S-1309-IW-R5	Infinity Half Walls (Pair)	3
S-1314-R5L	Access Wall (Left)	1



Bill of Materials (continued)

Item	Description	Quantity
S-1535-3DTD-R5	Crawl-Netix (36in Incl. DTD)	1
S-1618-Bug-R5G	Seek Panel (Bug)	1
S-1634-R5	Labyrinth Panel	1
S-1639-R5	Clubhouse (Right)	1
S-1704-5	Slide, Wave 60in (Single)	1
S-1707-6NOSKY-SR5	Slide, Tube 72in (S-Shaped, Left)	1
S-1710-3-8R5-L4S7R4	Slide, Triple Twister 96in (L4-S7-R4)	1
S-18030-4R5	Shade Canopy, 4-Post Orbital	2
S-1820-4646-R5	Side Mount Spiral Medallion Topper R5	1
S-1925-R5	Hub, Hex Net	1
S-5101	Open Frame	1
S-5102	2-Rung Access Ladder	3
S-5103	Geo-Hex Wall	1
S-5203	Tri-Ring Bay	1
S-5205	Ring Traverse Bay	1
S-5206-DL	Explorers Arch Bay (Deck)	1
S-5901	Net Bay Accent Canvas	1
HS-1100-2	Deck to Deck Hardware	3