

R35D95A1A

TOP VIEW

ADA ACCESSIBILITY GUIDELINES - ADAAG CONFORMANCE

ELEVATED	ACCESSIBLE	RAMP ACCESSIBLE	GROUND	TYPES
15	15/8	0/0	5/5	3/3
CHILD CAPACITY	128	MAX FALL HEIGHT	60	


R35

FOR KIDS
AGES
2-5

GENERAL NOTES

This conceptual plan is based on information provided prior to construction. Detailed site information, including the following, should be obtained, evaluated, and utilized in the final project design. Exact site dimensions, topography, existing utilities, soil conditions and drainage solutions.

WARNING: Accessible safety surfacing material is required beneath and around this equipment that has a critical height value (Fall Height) appropriate for the highest accessible part of this equipment. Refer to the CPSC'S Handbook For Public Playground Safety, Section 4: Surfacing.

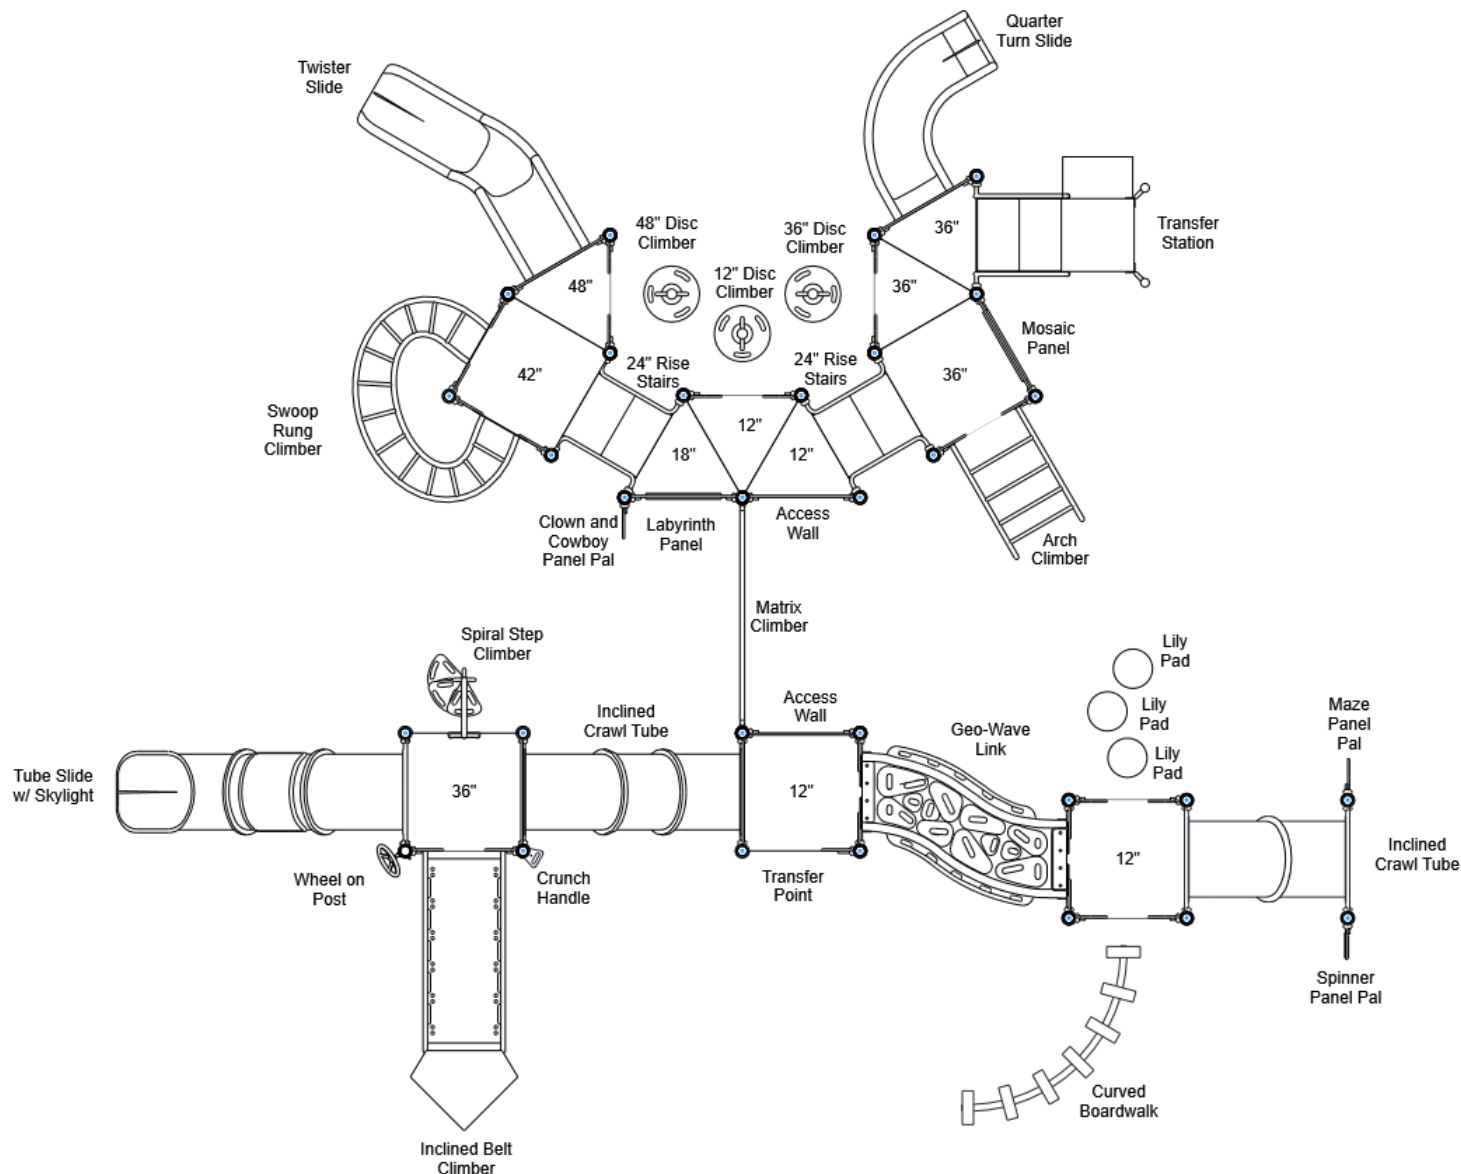

STRUCTURE # R35D95A1A
PROJECT # R35D95A1A
DATE 8/31/2023

Playcraft Direct, Inc.

MIN. USE ZONE 49' x 46' (14.878m x 13.797m)



R35D95A1A
SITE PLAN

ADA ACCESSIBILITY GUIDELINES - ADAAG CONFORMANCE

ELEVATED	ACCESSIBLE	RAMP ACCESSIBLE	GROUND	TYPES
15	15/8	0/0	5/5	3/3

R35


FOR KIDS
AGES
2-5

GENERAL NOTES

This Preliminary Site Plan is based on measurements that were provided in the initial planning phase. All dimensions must be verified prior to the submission of a purchase order. Playcraft Systems will not be held responsible for any discrepancies between actual dimensions and dimensions submitted in the planning phase.

The Minimum Use Zone for a play structure is based on the product design at the time of proposal. Components and structure designs may be subject to change which may affect dimensions. Therefore, before preparing the site, we strongly recommend obtaining final drawings from the factory (available after the order is placed and included in the Assembly Manual).


WARNING: Accessible safety surfacing material is required beneath and around this equipment that has a critical height value (Fall Height) appropriate for the highest accessible part of this equipment. Refer to the CPSC'S Handbook For Public Playground Safety, Section 4: Surfacing.

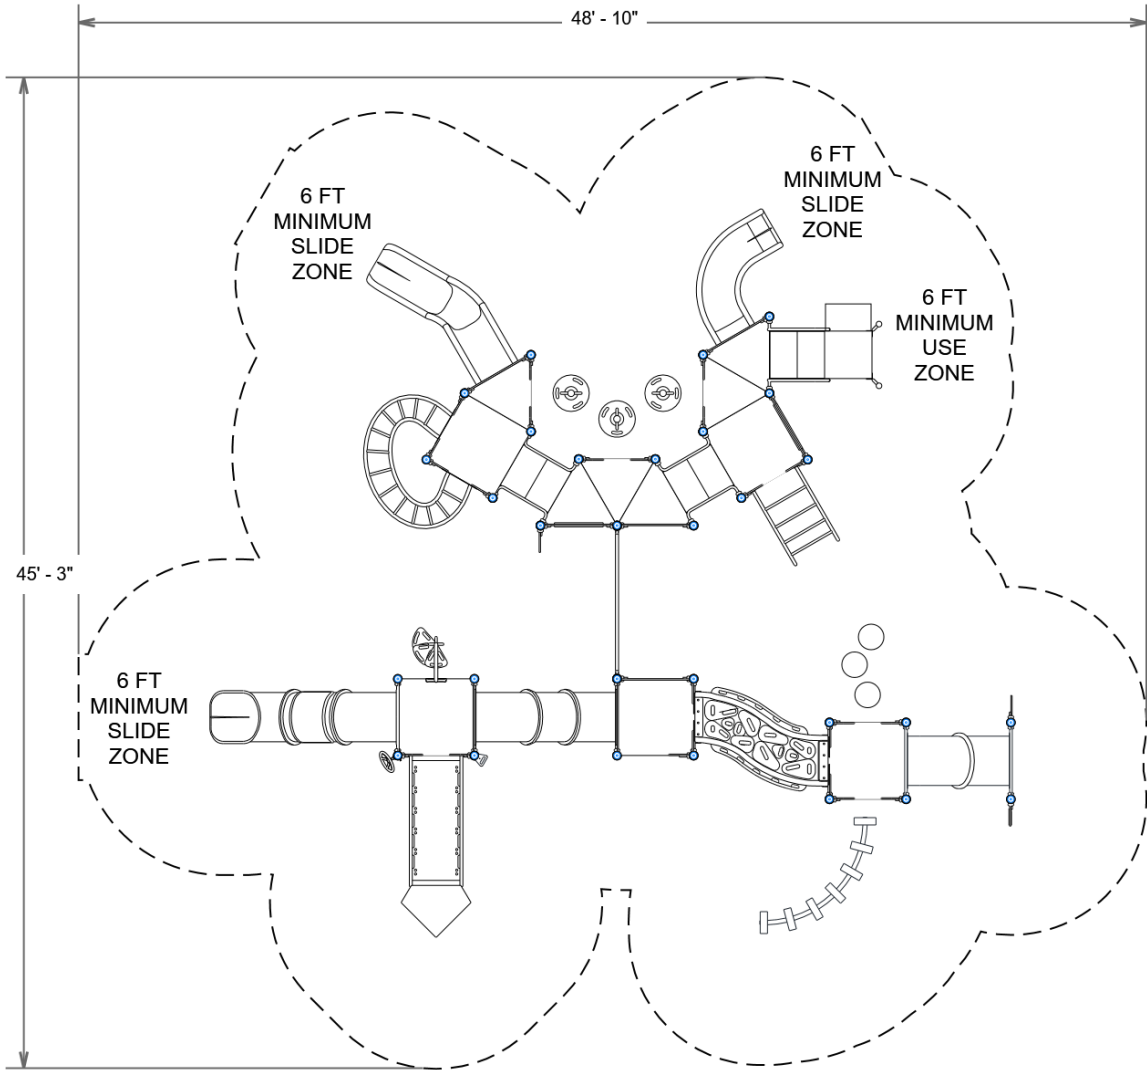

R35D95A1A
SW VIEW

R35

FOR KIDS
AGES
2-5

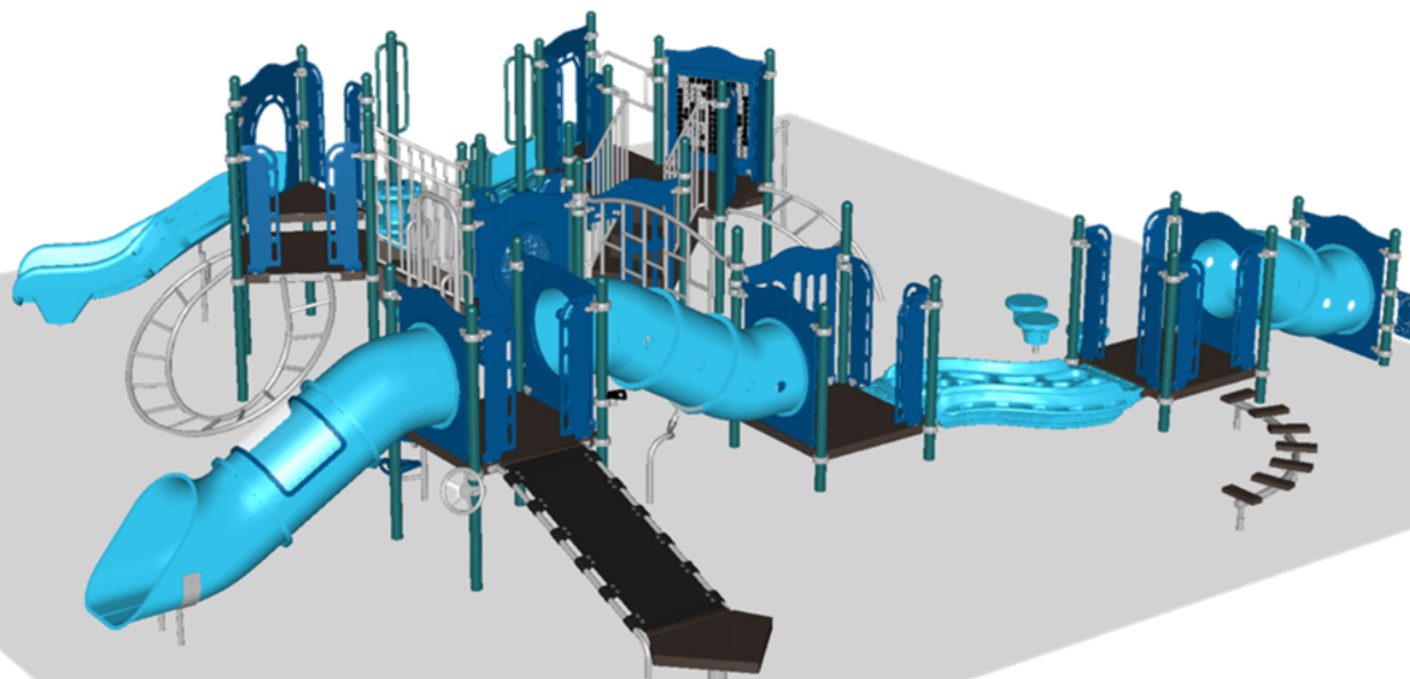


STRUCTURE # R35D95A1A
PROJECT # R35D95A1A
DATE 8/31/2023

R35D95A1A
NE VIEW

R35

FOR KIDS
AGES
2-5

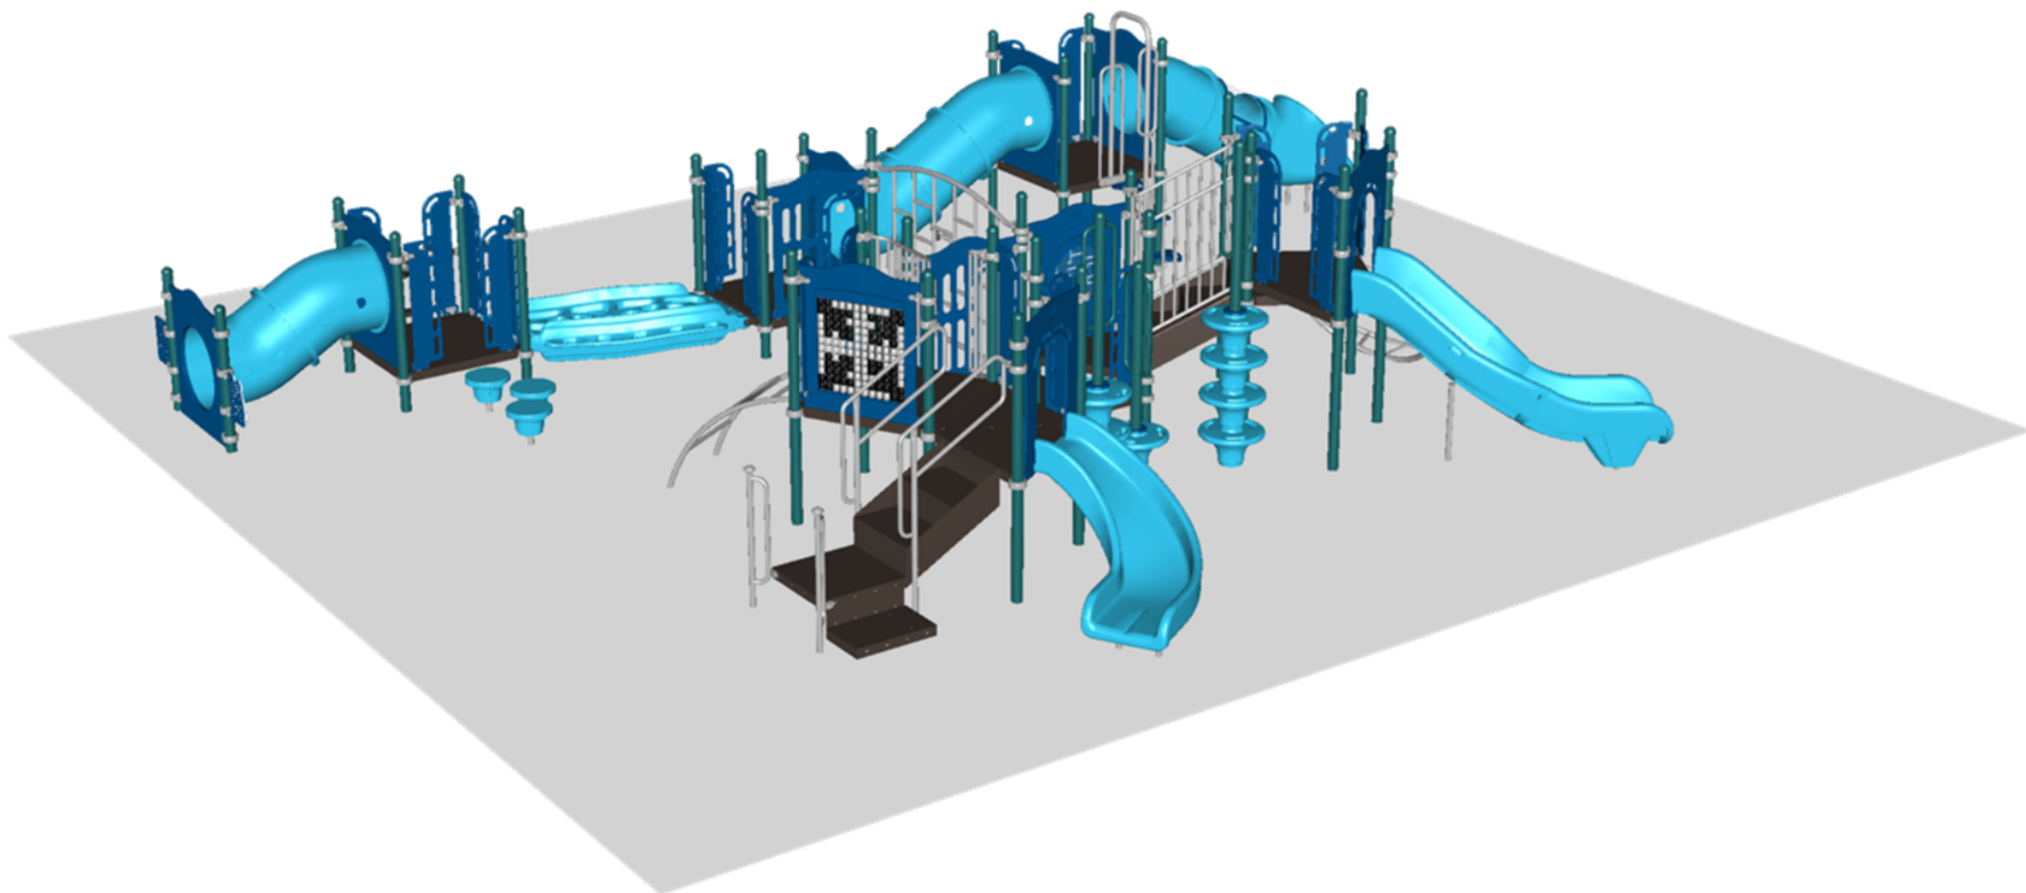

STRUCTURE # R35D95A1A
PROJECT # R35D95A1A
DATE 8/31/2023

R35D95A1A

Project # R35D95A1A

Date 8/31/2023

Item / Part Number	Description	Qty
[R35D95A1A]		
HS-1004-R35	Collars	88
A2-2430	Boardwalk, Curved (90 Degree)	1
GG-8135	Dome Cap, R3.5	30
S-1007-R35-07ft	Post, 07ft R3.5	2
S-1008-R35-08ft	Post, 08ft R3.5	6
S-1009-R35-09ft	Post, 09ft R3.5	7
S-1010-R35-10ft	Post, 10ft R3.5	10
S-1011-R35-11ft	Post, 11ft R3.5	5
S-1101-R35	Square Deck	5
S-1102-R35	Tri-Deck	6
S-1206-24R35	ADA Stairs, 24in Rise w/ Walls	2
S-12091-3	Climber, Inc. Belt 36in (Dual Access)	1
S-1209-24-R35	Transfer Station, 36in-R	1
S-1218-3	Climber, Arch 30-36in	1
S-1233-1-HW	Climber, Disc 06-12in (w/ HW)	1
S-1233-3-HW	Climber, Disc 30-36in (w/ HW)	1
S-1233-4-HW	Climber, Disc 42-48in (w/ HW)	1
S-1234-3R35	Climber, Spiral Step 30-36in	1
S-1249-DDH0R35	Geo-Wave Link (Horizontal, DTD Right)	1
S-1267-R35	Climber, Matrix	1
S-1280-4R35	Climber, Swoop Rung 42-48in	1
S-1304-R35	Single Slide SitDown Wall	1
S-1309-2-R35	Half Walls (Pair) R35	7
S-1309-R35-R	Transfer Point (Half Wall - Right)	1
S-1314-R35L	Access Wall (Left)	1
S-1314-R35R	Access Wall (Right)	1
S-1316-R35	Twister Entry Panel	1
S-1414	Lily Pad Step 12-18in	3
S-1500-2I-DTG-57459R35	Crawl Tube, Incl. (2-Section, DTG)	1
S-1500-3IR35	Incl. Crawl Tube 24in (3-Sect, 12-6in High)	1
S-1634-R35	Labyrinth Panel	1
S-1660-R35	Panel Pal, Clown and Cowboy	1
S-1663-R35	Panel Pal, Maze	1
S-1666-R35	Panel Pal, Spinner	1
S-1685-R35	Mosaic Panel	1
S-1705-3	Slide, Quarter Turn 36in	1

Item / Part Number	Description	Qty
S-1707-3SKY-R35	Slide, Tube 36in (w/ Skylight)	1
S-1710-4-L	Slide, Twister 48in (L)	1
S-1812-R35	Driver Wheel (Post Mounted)	1
S-1937-R35	Crunch Handle	1