

R508B049A

TOP VIEW

ADA ACCESSIBILITY GUIDELINES - ADAAG CONFORMANCE


ELEVATED	ACCESSIBLE	RAMP ACCESSIBLE	GROUND	TYPES
13	7/7	0/0	5/4	3/3
CHILD CAPACITY 119		MAX FALL HEIGHT 96		

R5
FOR KIDS
AGES
5-12

GENERAL NOTES

This conceptual plan is based on information provided prior to construction. Detailed site information, including the following, should be obtained, evaluated, and utilized in the final project design. Exact site dimensions, topography, existing utilities, soil conditions and drainage solutions.

WARNING: Accessible safety surfacing material is required beneath and around this equipment that has a critical height value (Fall Height) appropriate for the highest accessible part of this equipment. Refer to the CPSC'S Handbook For Public Playground Safety, Section 4: Surfacing.

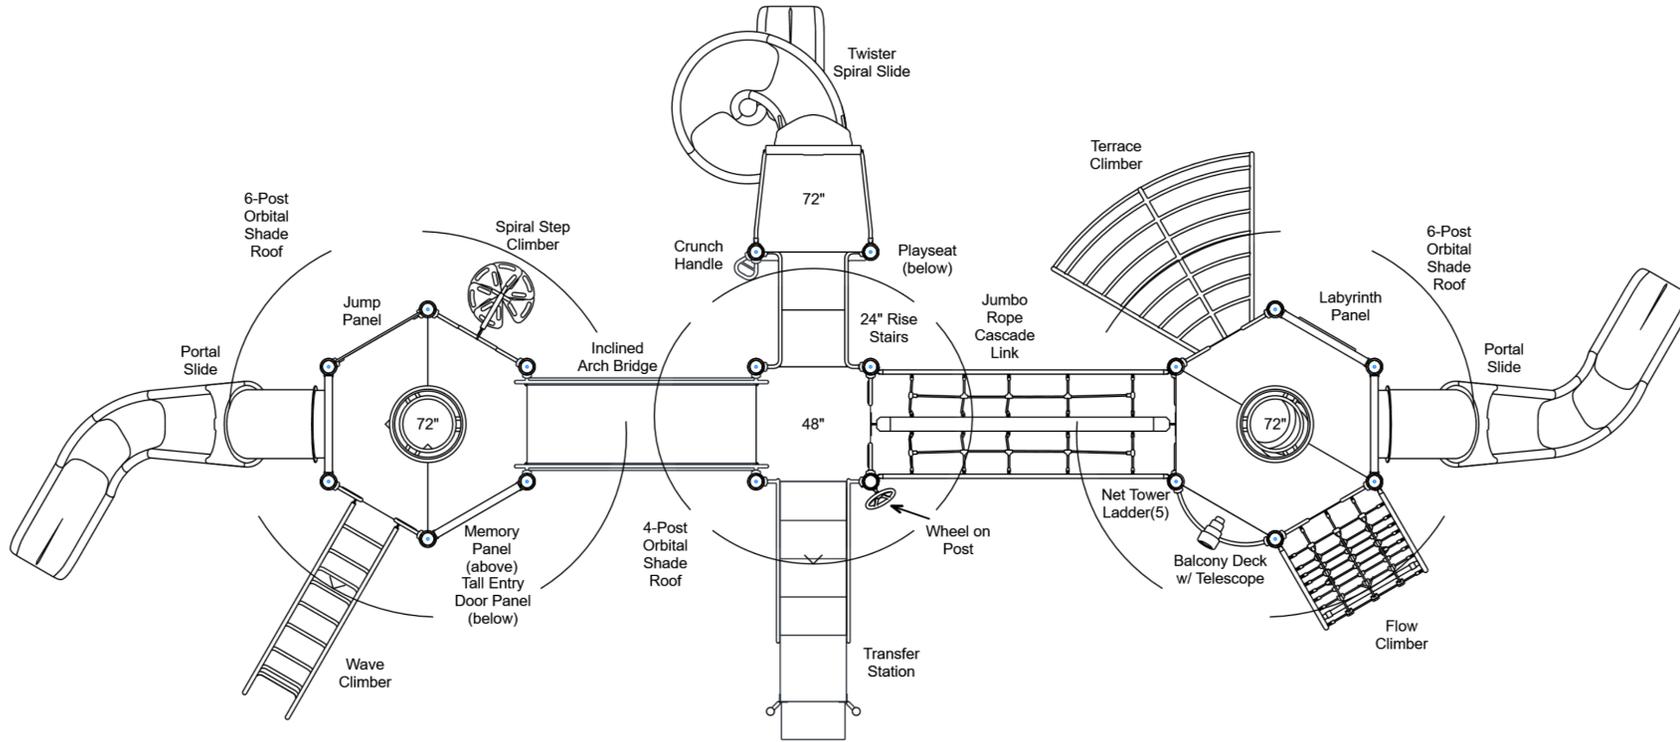

STRUCTURE # R508B049A
 PROJECT # R508B049A
 DATE 11/13/2024

Playcraft Direct, Inc.

MIN. USE ZONE 68' x 36' (20.447m x 10.957m)



R508B049A
SITE PLAN

ADA ACCESSIBILITY GUIDELINES - ADAAG CONFORMANCE

ELEVATED	ACCESSIBLE	RAMP ACCESSIBLE	GROUND	TYPES
13	7/7	0/0	5/4	3/3




FOR KIDS
AGES
5-12

GENERAL NOTES

This Preliminary Site Plan is based on measurements that were provided in the initial planning phase. All dimensions must be verified prior to the submission of a purchase order. Playcraft Systems will not be held responsible for any discrepancies between actual dimensions and dimensions submitted in the planning phase.

The Minimum Use Zone for a play structure is based on the product design at the time of proposal. Components and structure designs may be subject to change which may affect dimensions. Therefore, before preparing the site, we strongly recommend obtaining final drawings from the factory (available after the order is placed and included in the Assembly Manual).

WARNING: Accessible safety surfacing material is required beneath and around this equipment that has a critical height value (Fall Height) appropriate for the highest accessible part of this equipment. Refer to the CPSC'S Handbook For Public Playground Safety, Section 4: Surfacing.

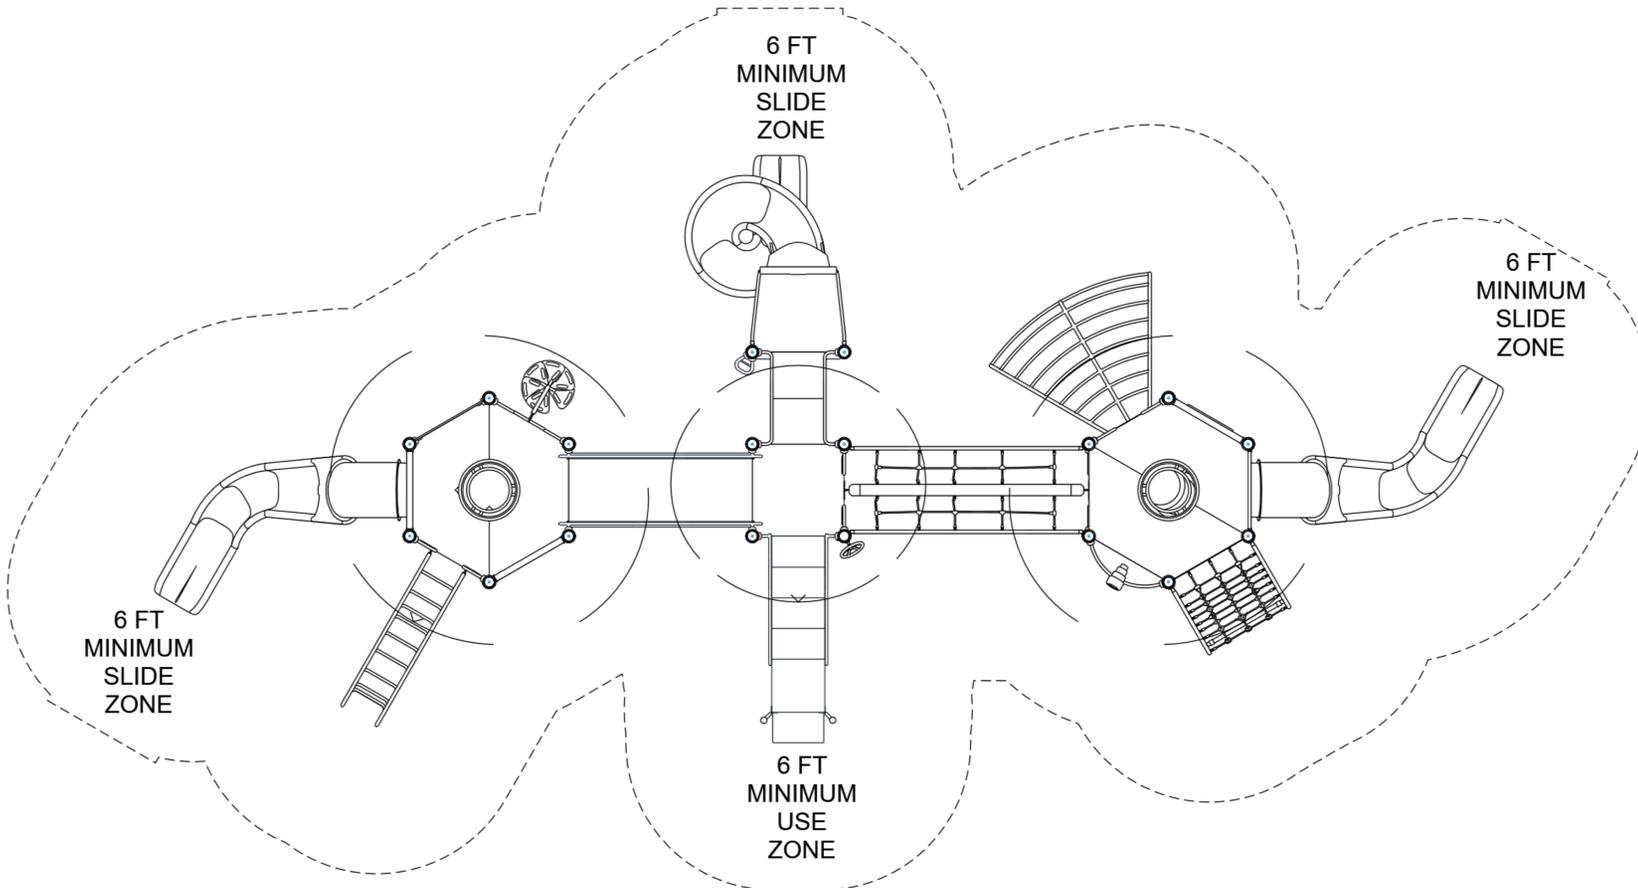

PROJECT # R508B049A
DATE 11/13/2024

Playcraft Direct, Inc.

MIN. USE ZONE 68' x 36' (20.472m x 10.973m)



R508B049A
SW VIEW

R5

FOR KIDS
AGES
5-12




STRUCTURE # R508B049A
PROJECT # R508B049A
DATE 11/13/2024

R508B049A
NE VIEW

R5

FOR KIDS
AGES
5-12

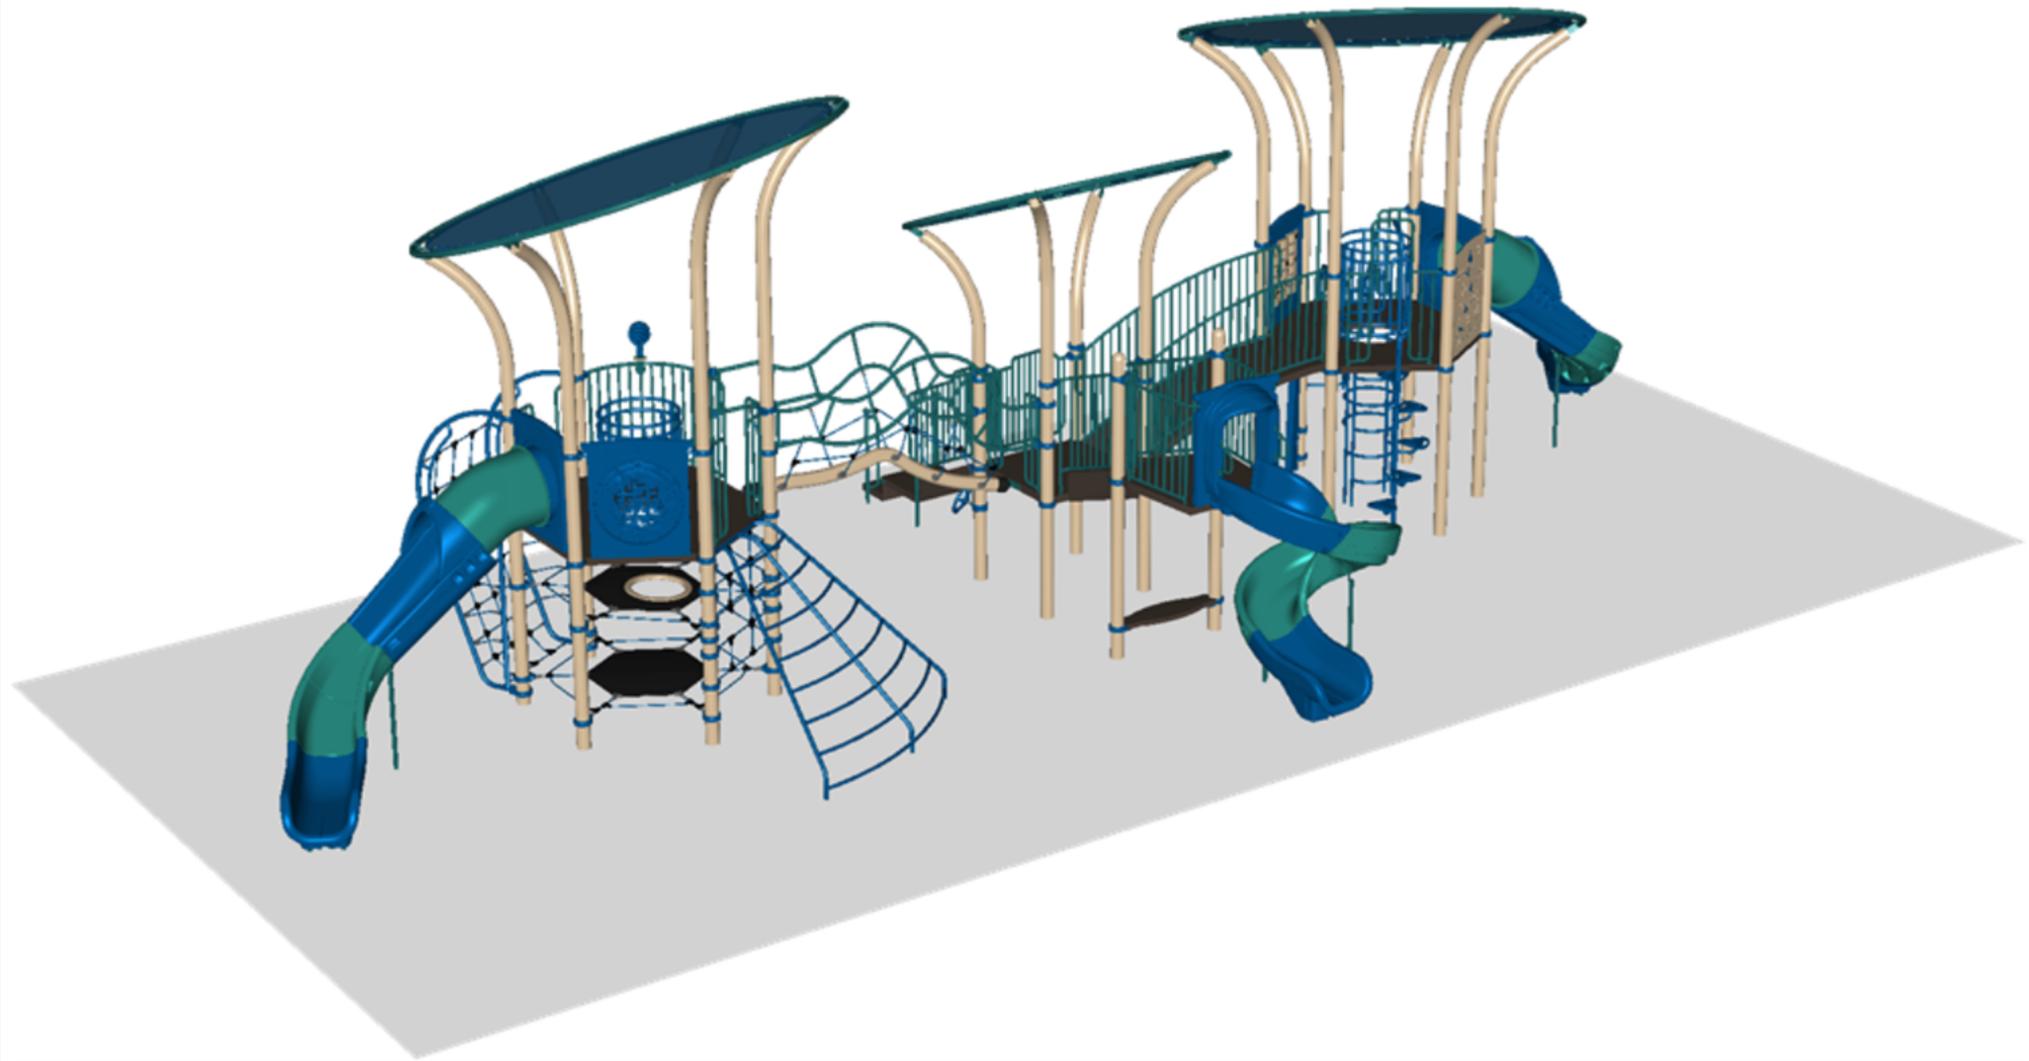

STRUCTURE # R508B049A
PROJECT # R508B049A
DATE 11/13/2024

R508B049A

Project # R508B049A

Date 11/13/2024

Item / Part Number	Description	Qty
[R508B049A]		
HS-1004-R	Collars	81
GF-7002	Dome Cap, R5	2
S-1010-R5-10ft	Post, 10ft R5	4
S-1012-R5-12ft	Post, 12ft R5	12
S-1013-R5-13ft	Post, 13ft R5	2
S-1101-R5	Square Deck	1
S-1109-R5-T	Balcony Deck w/ Telescope	1
S-1206-24R45	ADA Stairs, 24in Rise w/ Walls	1
S-1209-36W-R5	Transfer Station, 48in-C (W)	1
S-1225-6R	Climber, Wave 66-72in	1
S-1234-6R	Climber, Spiral Step 66-72in	1
S-1240-6	Climber, Terrace 66-72in	1
S-1261-R5F	Climber, Flow	1
S-12891-6-HEX	Center Access Hex Deck (72in)	1
S-1293-R5	Net Tower Ladder	5
S-1309-2-R5	Half Walls (Pair) R5	2
S-1310-R5	Transition Wall	1
S-15111-R5	Link, Jumbo-Rope Cascade (Incl. 24in)	1
S-1514-90R5	Bridge, Inclined Arch (90in)	1
S-1608-R5	Memory Panel	1
S-1620-R5	Jump Panel	1
S-1634-R5	Labyrinth Panel	1
S-1653-R5	Door Panel (Tall Entry)	1
S-1706-S6L-R5	Slide, Twister Spiral 72in (L)	1
S-1709-6L-LL	Slide, Portal 72in (L-L, Left)	2
S-18030-4R5	Shade Canopy, 4-Post Orbital	1
S-18030-6	Shade Canopy, 6-Post Orbital	2
S-1812-R5	Driver Wheel (Post Mounted)	1
S-1926-MR5	Center Access Hex Net Deck (72in)	1
S-1937-R5	Crunch Handle	1
S-1962-R5	Playseat	1