

PAC33CFFA
TOP VIEW - 0

ADA ACCESSIBILITY GUIDELINES - ADAAG CONFORMANCE

ELEVATED	ACCESSIBLE	RAMP ACCESSIBLE	GROUND	TYPES
9	9/5	0/0	4/3	3/3
CHILD CAPACITY	84	MAX FALL HEIGHT	48	


R5

FOR KIDS
AGES
2-12

GENERAL NOTES

This conceptual plan is based on information provided prior to construction. Detailed site information, including the following, should be obtained, evaluated, and utilized in the final project design. Exact site dimensions, topography, existing utilities, soil conditions and drainage solutions.

WARNING: Accessible safety surfacing material is required beneath and around this equipment that has a critical height value (Fall Height) appropriate for the highest accessible part of this equipment. Refer to the CPSC'S Handbook For Public Playground Safety, Section 4: Surfacing.

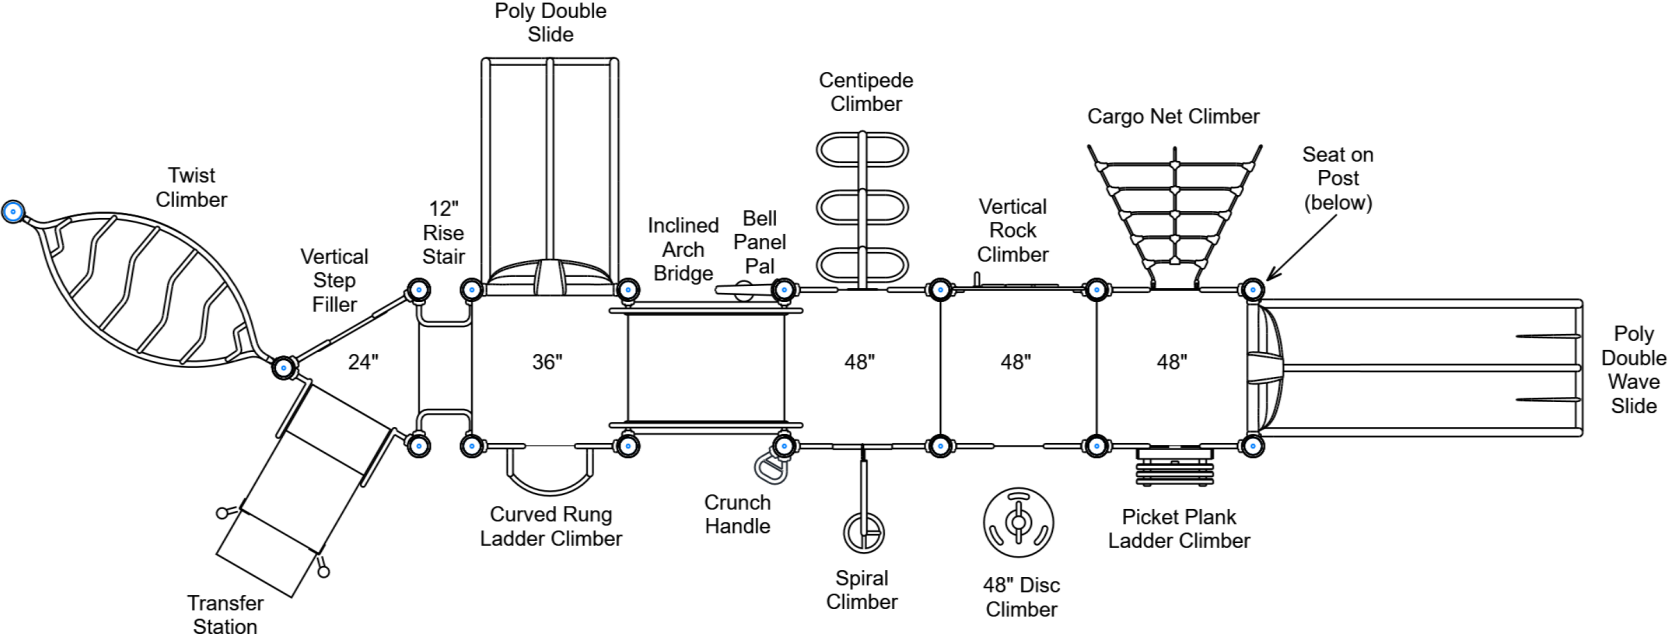

STRUCTURE # R50237D4A
PROJECT # PAC33CFFA
DATE 7/1/2026

Playcraft Direct, Inc.
MIN. USE ZONE 50' x 26' (15.159m x 7.621m)



PAC33CFFA
SITE PLAN

ADA ACCESSIBILITY GUIDELINES - ADAAG CONFORMANCE

ELEVATED	ACCESSIBLE	RAMP ACCESSIBLE	GROUND	TYPES
9	9/5	0/0	4/3	4/3

R5


FOR KIDS
AGES
2-12

GENERAL NOTES

This Preliminary Site Plan is based on measurements that were provided in the initial planning phase. All dimensions must be verified prior to the submission of a purchase order. Playcraft Systems will not be held responsible for any discrepancies between actual dimensions and dimensions submitted in the planning phase.

The Minimum Use Zone for a play structure is based on the product design at the time of proposal. Components and structure designs may be subject to change which may affect dimensions. Therefore, before preparing the site, we strongly recommend obtaining final drawings from the factory (available after the order is placed and included in the Assembly Manual).

WARNING: Accessible safety surfacing material is required beneath and around this equipment that has a critical height value (Fall Height) appropriate for the highest accessible part of this equipment. Refer to the CPSC'S Handbook For Public Playground Safety, Section 4: Surfacing.

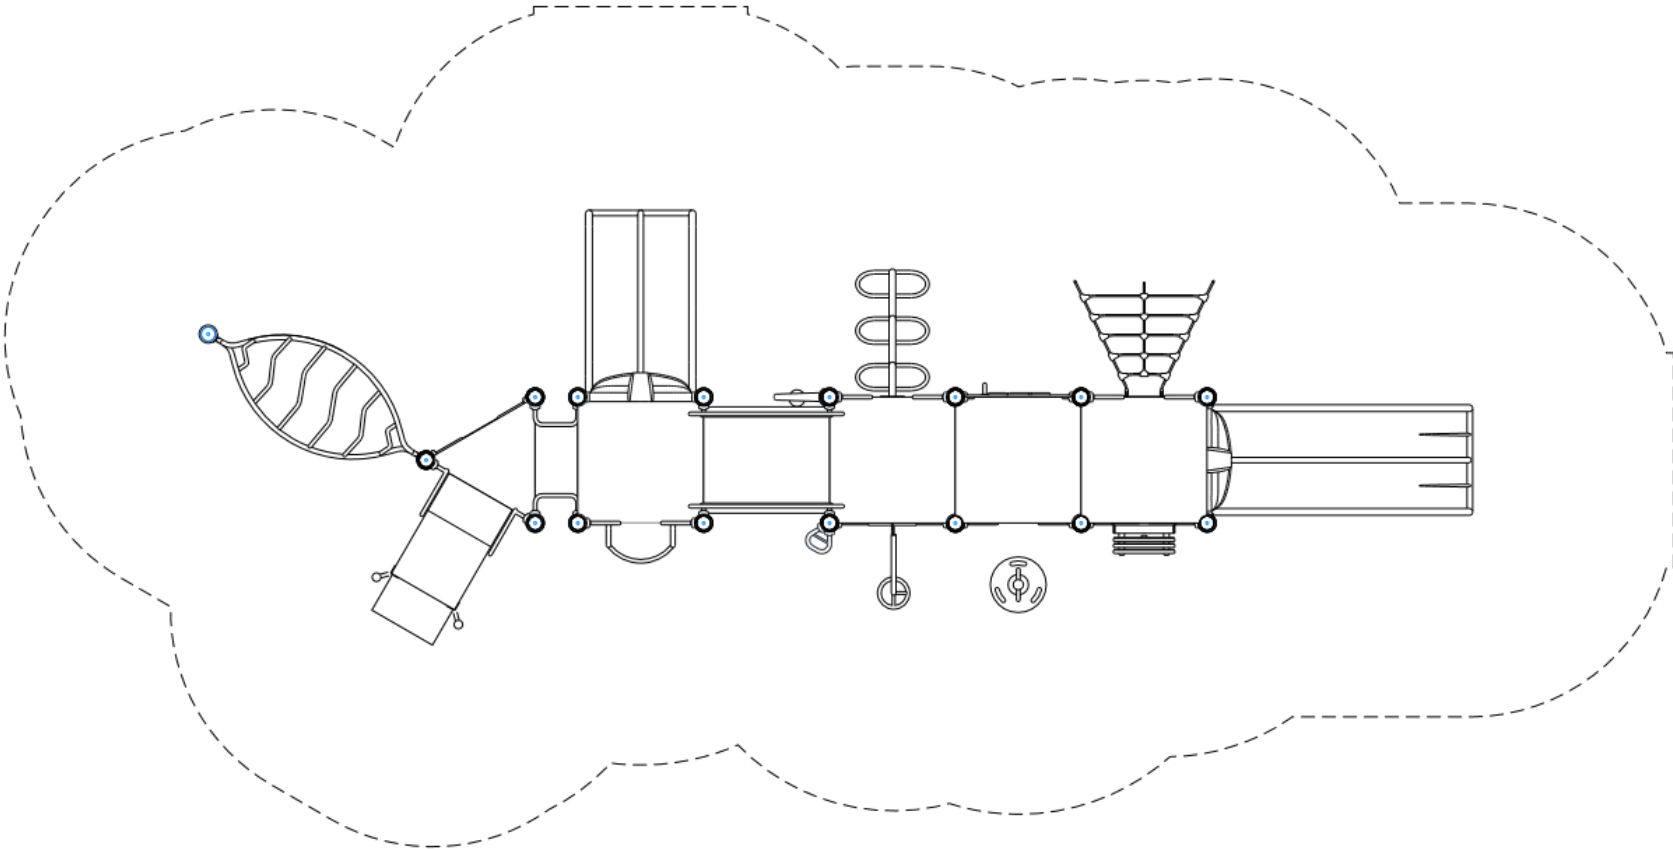

PAC33CFFA
SW VIEW

R5

FOR KIDS
AGES
2-12



STRUCTURE # R50237D4A
PROJECT # PAC33CFFA
DATE 7/1/2026

PAC33CFFA
NE VIEW

R5

FOR KIDS
AGES
2-12



STRUCTURE # R50237D4A
PROJECT # PAC33CFFA
DATE 7/1/2026