

PWG42D13A TOP VIEW - 0

ADA ACCESSIBILITY GUIDELINES - ADAAG CONFORMANCE

ELEVATED	ACCESSIBLE	RAMP ACCESSIBLE	GROUND	TYPES
5	5/3	0/0	2/2	2/2
CHILD CAPACITY	50	MAX FALL HEIGHT	54	


R5

FOR KIDS
AGES
2-5

GENERAL NOTES

This conceptual plan is based on information provided prior to construction. Detailed site information, including the following, should be obtained, evaluated, and utilized in the final project design. Exact site dimensions, topography, existing utilities, soil conditions and drainage solutions.

WARNING: Accessible safety surfacing material is required beneath and around this equipment that has a critical height value (Fall Height) appropriate for the highest accessible part of this equipment. Refer to the CPSC'S Handbook For Public Playground Safety, Section 4: Surfacing.

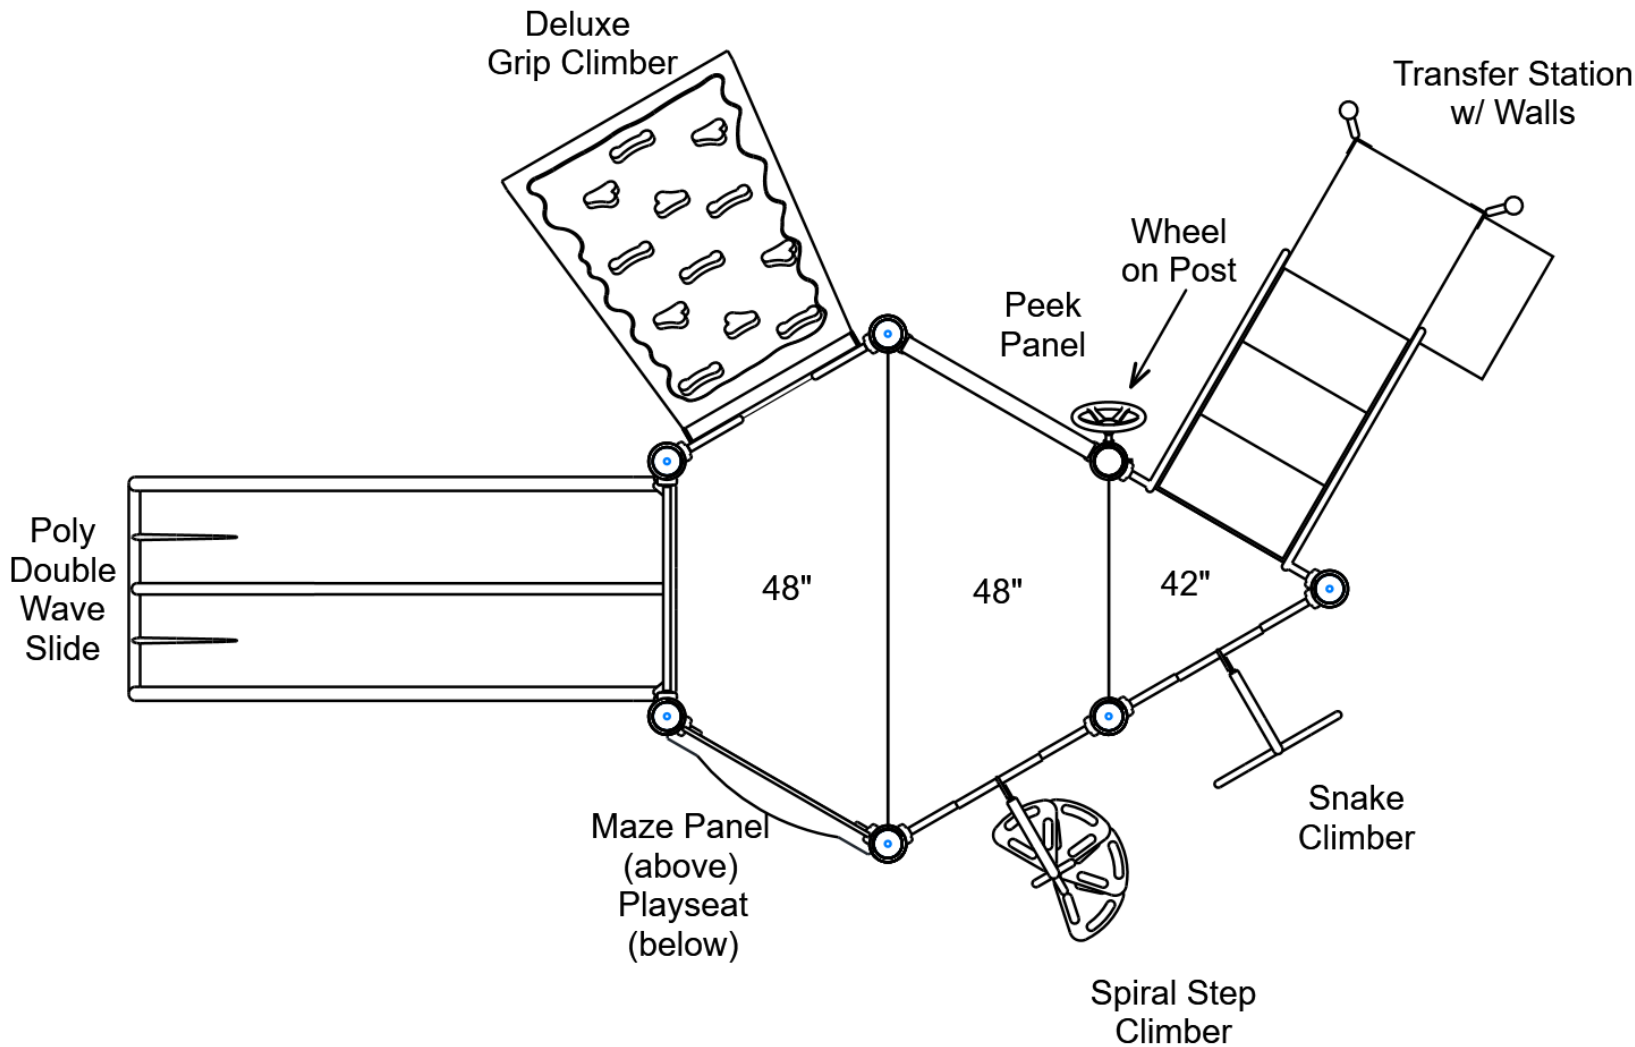

STRUCTURE # PWG42D13A
PROJECT # PWG42D13A
DATE 6/25/2026

Playcraft Systems

MIN. USE ZONE 33' x 26' (10.04m x 7.686m)



PWG42D13A
SITE PLAN

ADA ACCESSIBILITY GUIDELINES - ADAAG CONFORMANCE

ELEVATED	ACCESSIBLE	RAMP ACCESSIBLE	GROUND	TYPES
5	5/3	0/0	2/2	2/2

R5


FOR KIDS
AGES
2-5

GENERAL NOTES

This Preliminary Site Plan is based on measurements that were provided in the initial planning phase. All dimensions must be verified prior to the submission of a purchase order. Playcraft Systems will not be held responsible for any discrepancies between actual dimensions and dimensions submitted in the planning phase.

The Minimum Use Zone for a play structure is based on the product design at the time of proposal. Components and structure designs may be subject to change which may affect dimensions. Therefore, before preparing the site, we strongly recommend obtaining final drawings from the factory (available after the order is placed and included in the Assembly Manual).


WARNING: Accessible safety surfacing material is required beneath and around this equipment that has a critical height value (Fall Height) appropriate for the highest accessible part of this equipment. Refer to the CPSC'S Handbook For Public Playground Safety, Section 4: Surfacing.

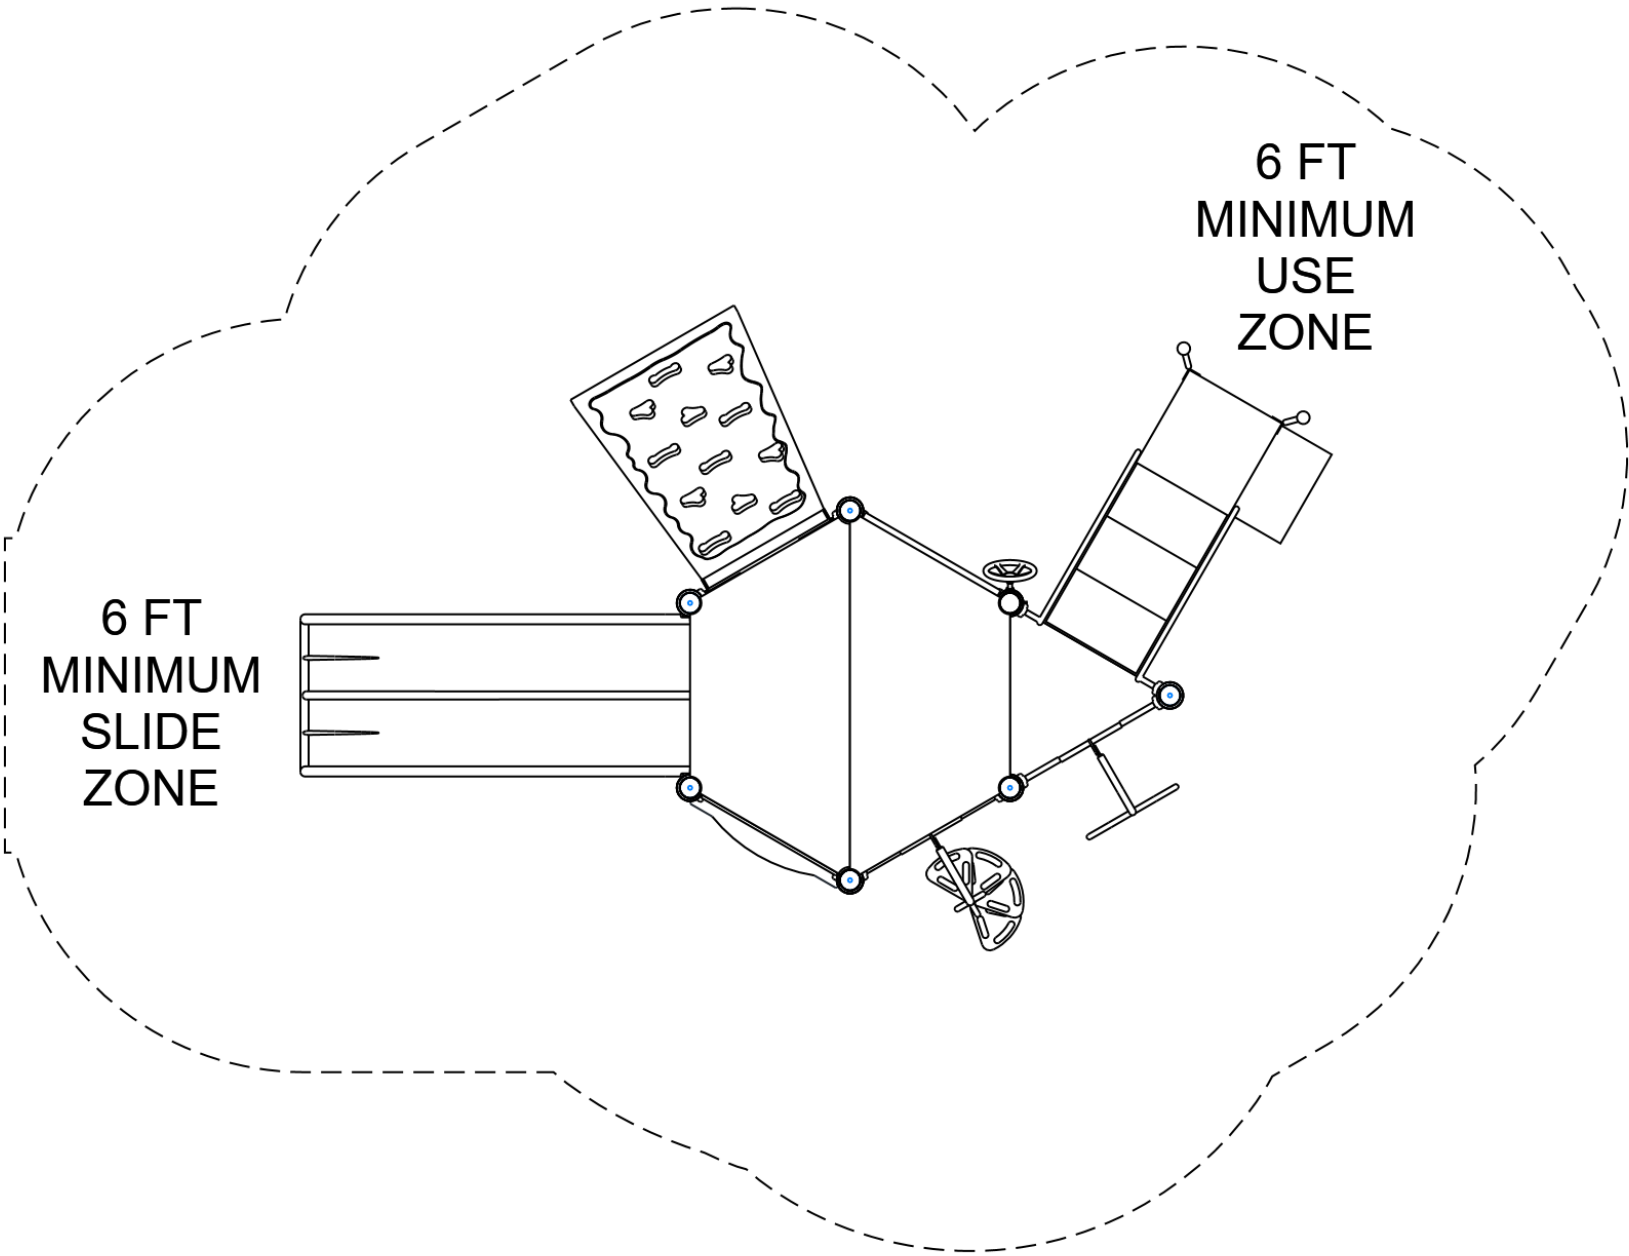

PWG42D13A
SW VIEW

R5

FOR KIDS
AGES
2-5

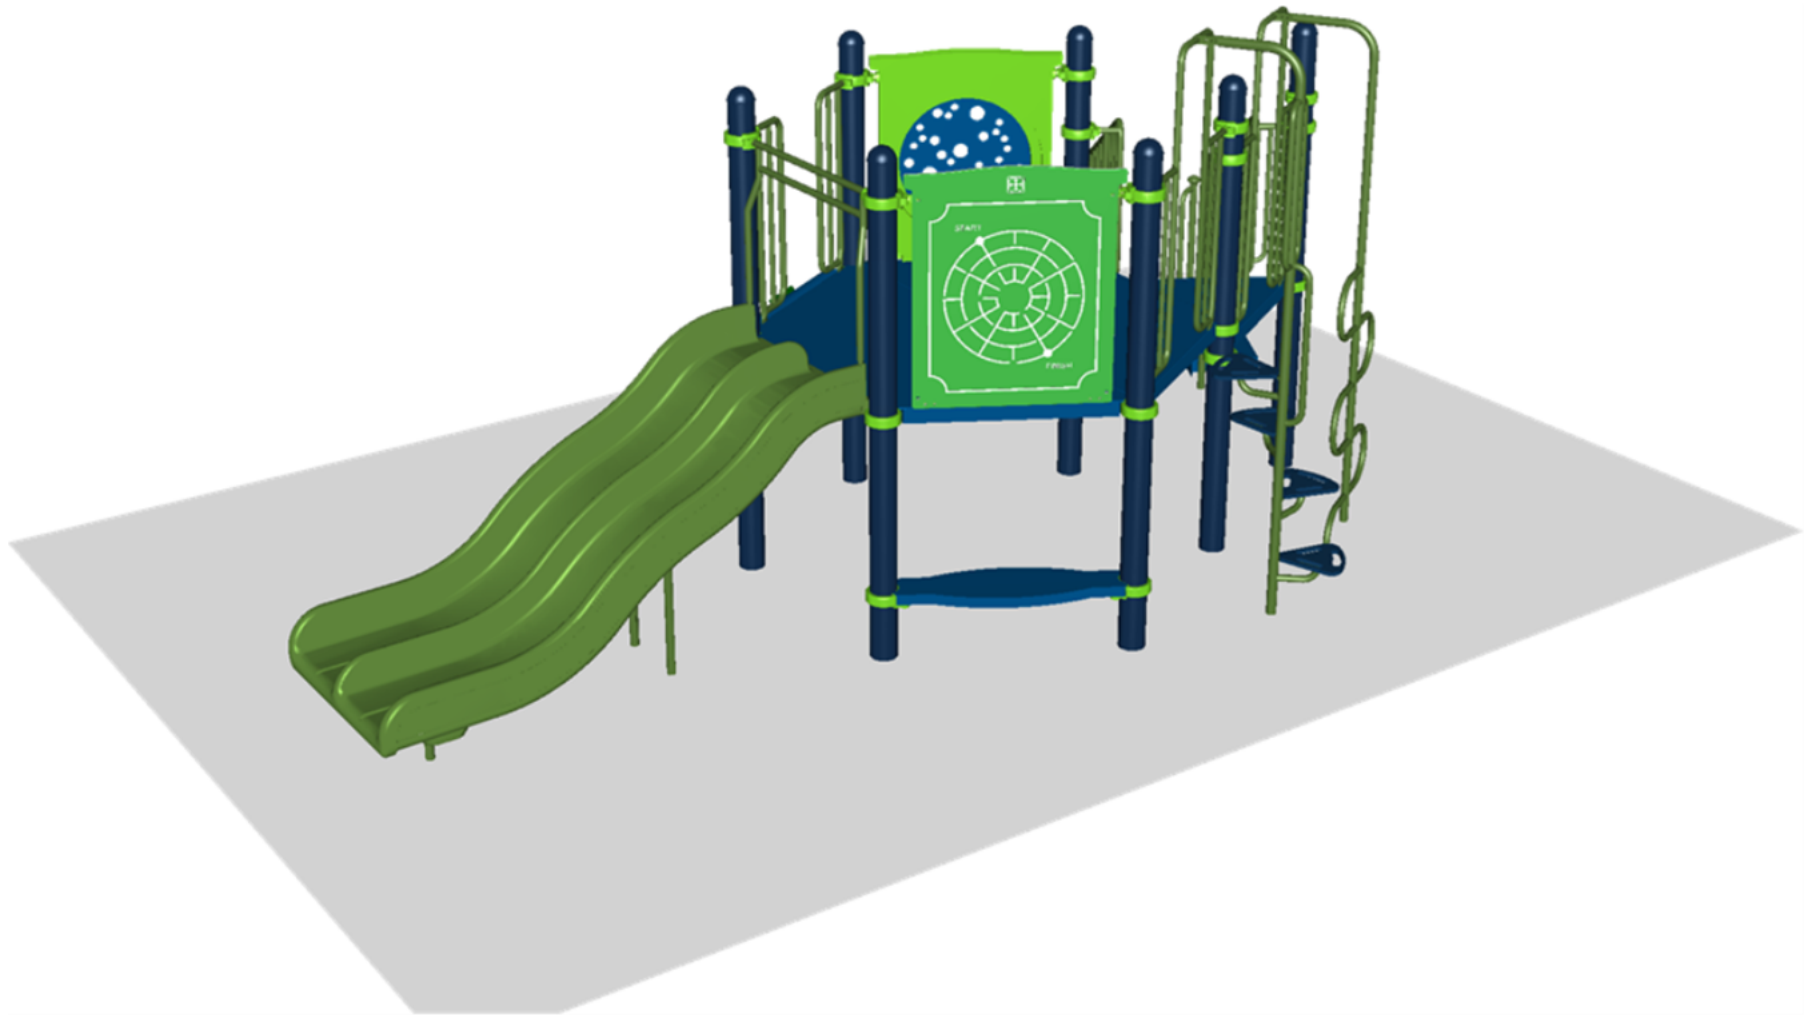

STRUCTURE # PWG42D13A
PROJECT # PWG42D13A
DATE 6/25/2026

PWG42D13A
NE VIEW

R5

FOR KIDS
AGES
2-5



STRUCTURE # PWG42D13A
PROJECT # PWG42D13A
DATE 6/25/2026

PWG42D13A

Project # PWG42D13A

Date 6/25/2026

Item / Part Number	Description	Qty
[PWG42D13A]		
HS-1004-R	Collars	23
GF-7002	Dome Cap, R5	7
S-1011-R5-11ft	Post, 11ft R5	7
S-1102-R5	Tri-Deck	1
S-1106-R5	Hex Deck, Half (4 Post)	2
S-1209-30W-R5	Transfer Station, 42in-L (W)	1
S-1216-DLX	Climber, Grip Deluxe 42-48in	1
S-1222-4R	Climber, Snake 42-48in	1
S-1234-4R	Climber, Spiral Step 42-48in	1
S-1305-R5	Double Slide SitDown Wall	1
S-1309-2-R5	Half Walls (Pair) R5	1
S-1310-R5	Transition Wall	2
S-1607-R5	Maze Panel	1
S-1610-R5	Peek Panel	1
S-1702-4R5	Slide, Wave 48in (Double)	1
S-1812-R5	Driver Wheel (Post Mounted)	1
S-1962-R5	Playseat	1