

R5052700A
TOP VIEW

ADA ACCESSIBILITY GUIDELINES - ADAAG CONFORMANCE

ELEVATED	ACCESSIBLE	RAMP ACCESSIBLE	GROUND	TYPES
19	12/10	0/0	10/6	5/3
CHILD CAPACITY	236	MAX FALL HEIGHT	156	


R5

FOR KIDS
AGES
5-12

GENERAL NOTES

This conceptual plan is based on information provided prior to construction. Detailed site information, including the following, should be obtained, evaluated, and utilized in the final project design. Exact site dimensions, topography, existing utilities, soil conditions and drainage solutions.

WARNING: Accessible safety surfacing material is required beneath and around this equipment that has a critical height value (Fall Height) appropriate for the highest accessible part of this equipment. Refer to the CPSC'S Handbook For Public Playground Safety, Section 4: Surfacing.

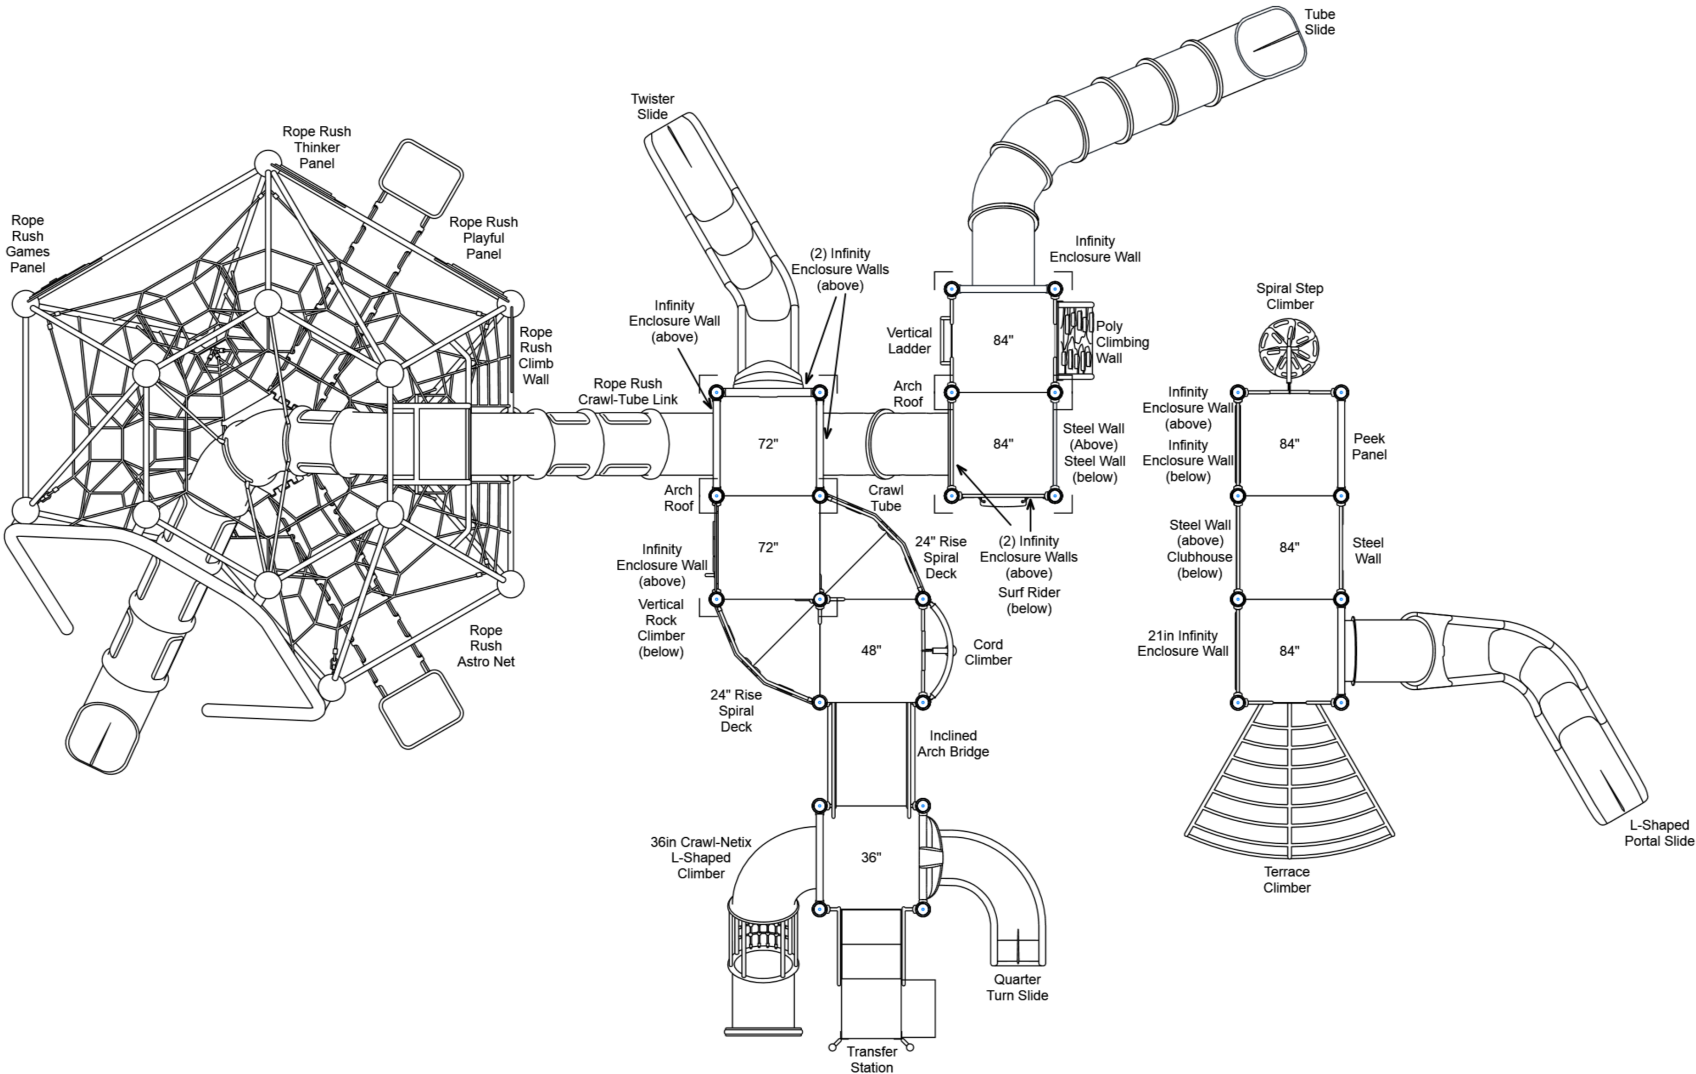

STRUCTURE # R5052700A
PROJECT # R5052700A
DATE 11/22/2024

Playcraft Direct, Inc.
MIN. USE ZONE 76' x 50' (23.136m x 15.207m)



R5052700A
TOP VIEW

ADA ACCESSIBILITY GUIDELINES - ADAAG CONFORMANCE

ELEVATED	ACCESSIBLE	RAMP ACCESSIBLE	GROUND	TYPES
19	12/10	0/0	10/6	5/3
CHILD CAPACITY	236	MAX FALL HEIGHT	156	


R5

FOR KIDS
AGES
5-12

GENERAL NOTES

This conceptual plan is based on information provided prior to construction. Detailed site information, including the following, should be obtained, evaluated, and utilized in the final project design. Exact site dimensions, topography, existing utilities, soil conditions and drainage solutions.

WARNING: Accessible safety surfacing material is required beneath and around this equipment that has a critical height value (Fall Height) appropriate for the highest accessible part of this equipment. Refer to the CPSC'S Handbook For Public Playground Safety, Section 4: Surfacing.

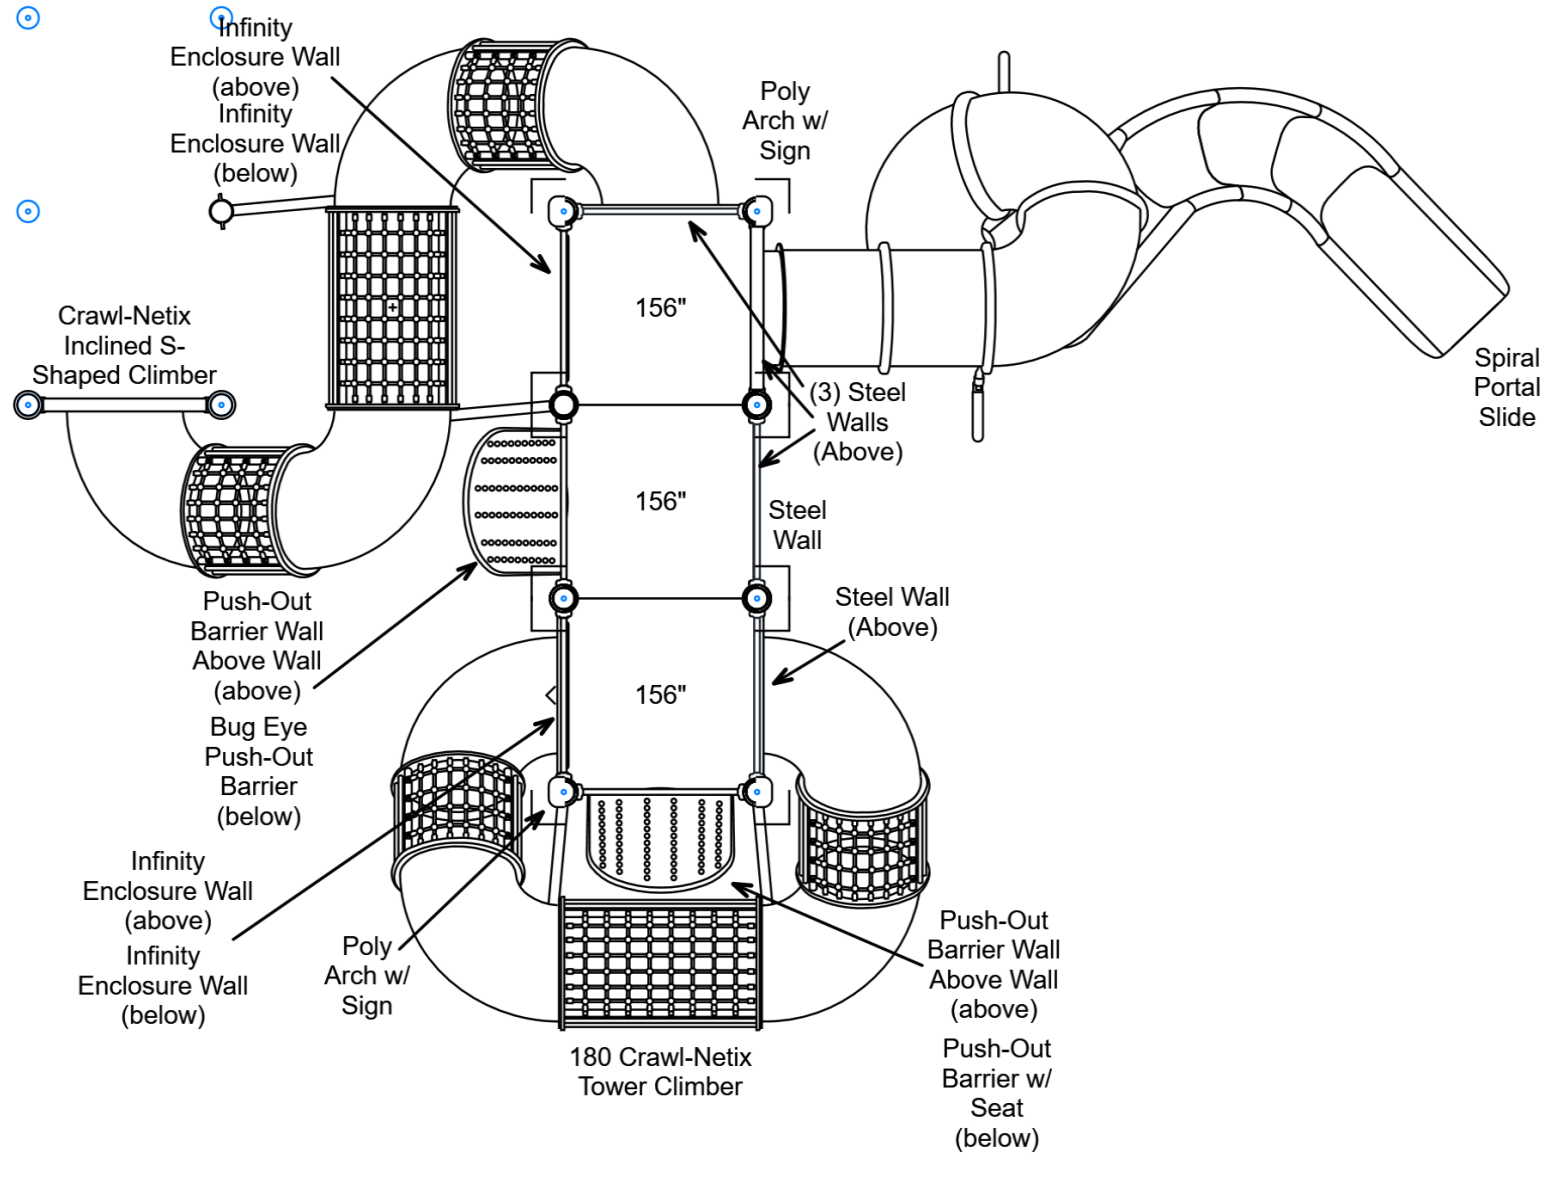

STRUCTURE # R5052700A
PROJECT # R5052700A
DATE 11/22/2024

Playcraft Direct, Inc.
MIN. USE ZONE 76' x 50' (23.136m x 15.207m)



R5052700A
SITE PLAN

ADA ACCESSIBILITY GUIDELINES - ADAAG CONFORMANCE

ELEVATED	ACCESSIBLE	RAMP ACCESSIBLE	GROUND	TYPES
19	12/10	0/0	10/6	5/3

R5


FOR KIDS
AGES
5-12

GENERAL NOTES

This Preliminary Site Plan is based on measurements that were provided in the initial planning phase. All dimensions must be verified prior to the submission of a purchase order. Playcraft Systems will not be held responsible for any discrepancies between actual dimensions and dimensions submitted in the planning phase.

The Minimum Use Zone for a play structure is based on the product design at the time of proposal. Components and structure designs may be subject to change which may affect dimensions. Therefore, before preparing the site, we strongly recommend obtaining final drawings from the factory (available after the order is placed and included in the Assembly Manual).


WARNING: Accessible safety surfacing material is required beneath and around this equipment that has a critical height value (Fall Height) appropriate for the highest accessible part of this equipment. Refer to the CPSC'S Handbook For Public Playground Safety, Section 4: Surfacing.

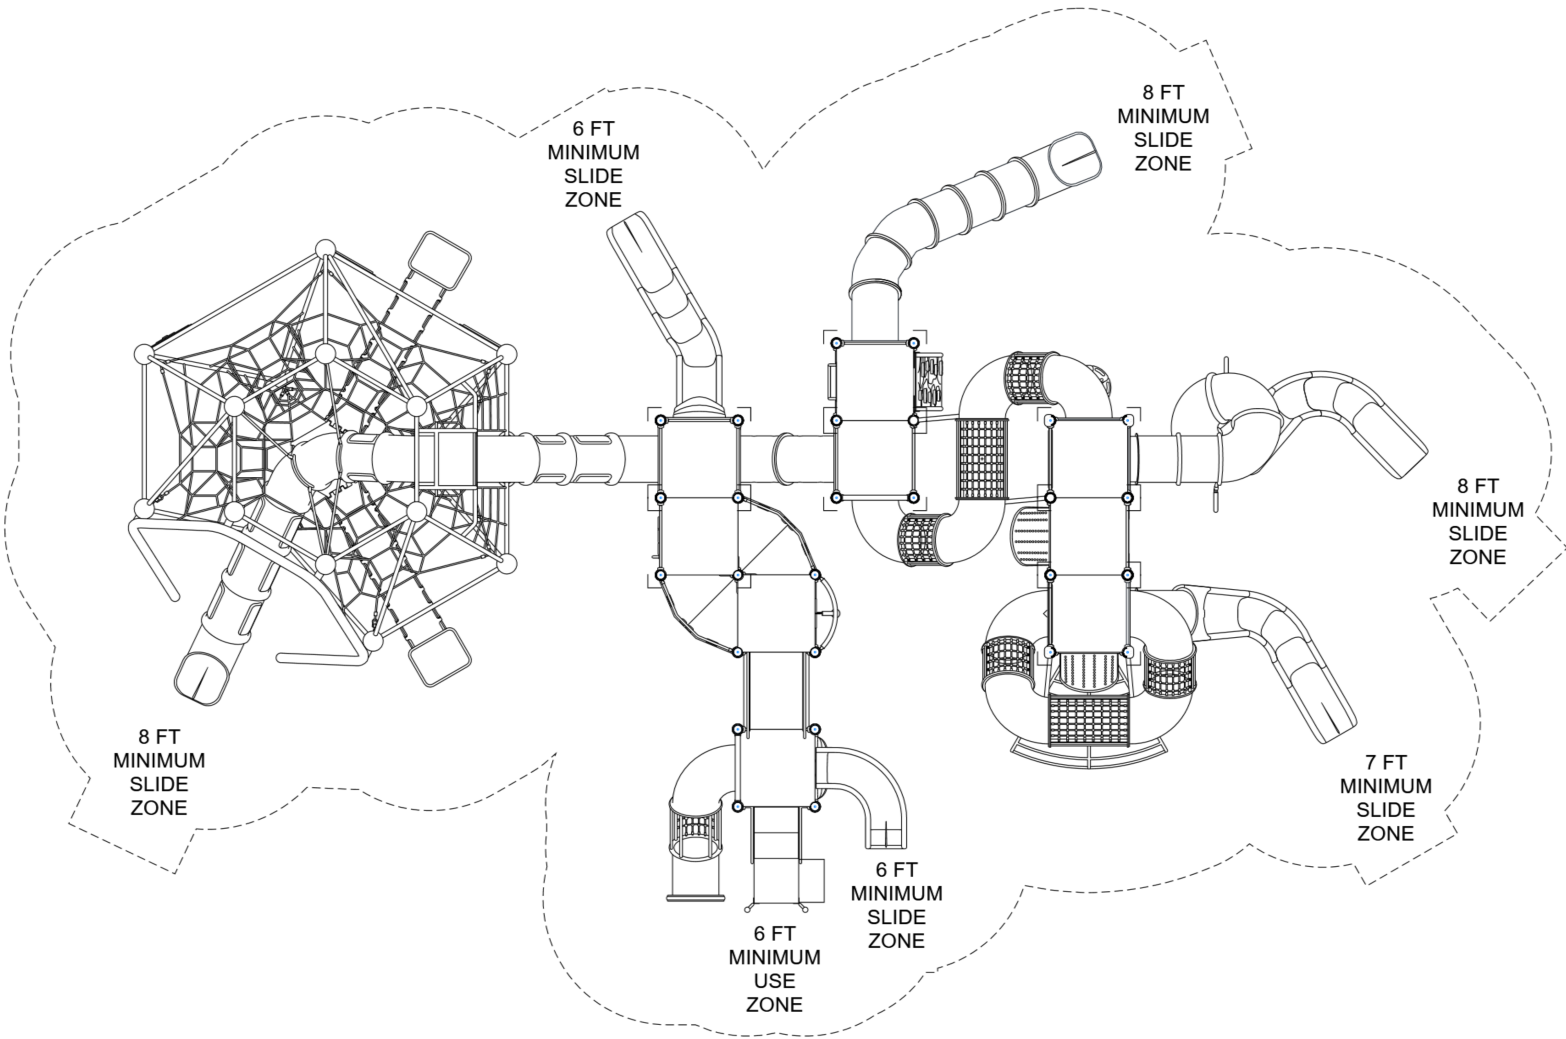

R5052700A
SW VIEW

R5

FOR KIDS
AGES
5-12

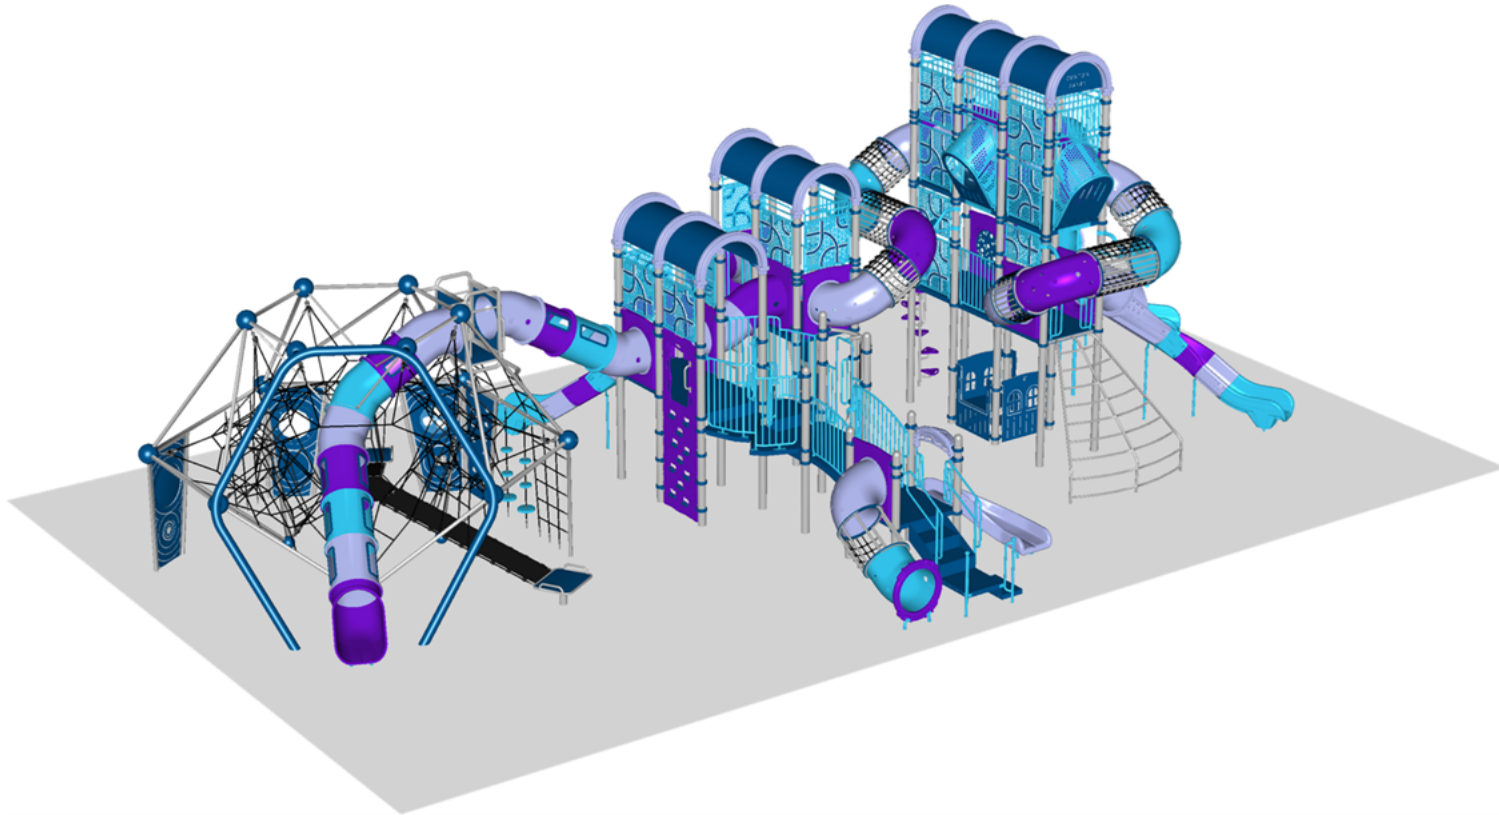


STRUCTURE # R5052700A
PROJECT # R5052700A
DATE 11/22/2024

R5052700A
NE VIEW

R5

FOR KIDS
AGES
5-12

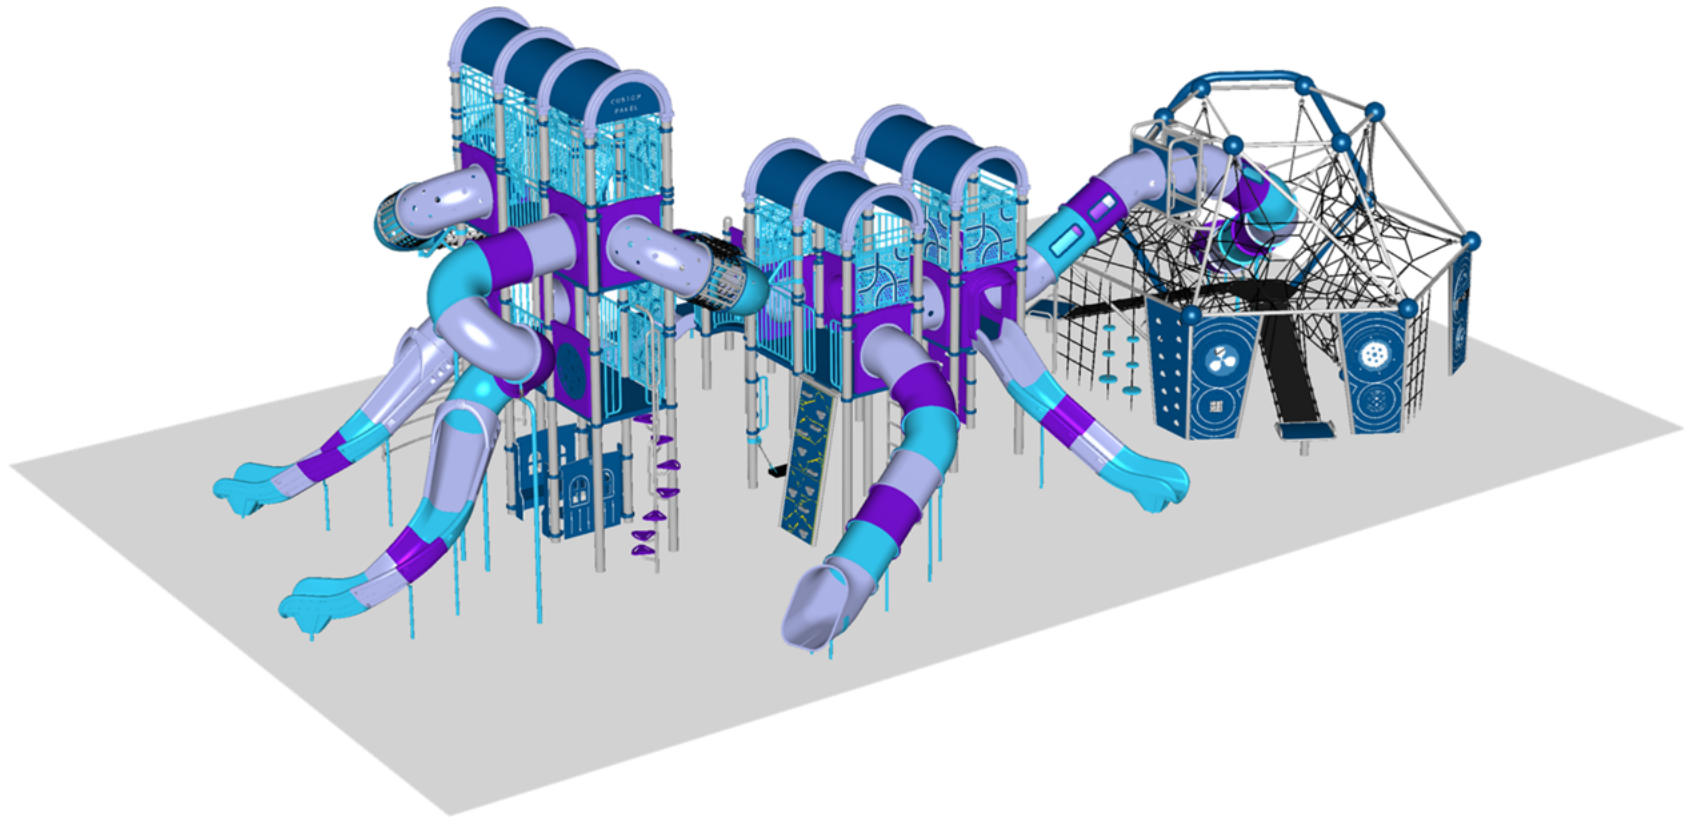

STRUCTURE # R5052700A
PROJECT # R5052700A
DATE 11/22/2024

R5052700A
Project # R5052700A
Date 11/22/2024

Item / Part Number	Description	Qty
[R5052700A]		
HS-1004-R	Collars	166
GF-7002	Dome Cap, R5	7
S-1010-R5-10ft	Post, 10ft R5	4
S-1012-R5-12ft	Post, 12ft R5	1
S-1013-R5-13ft	Post, 13ft R5	2
S-1016-R5-16ft	Post, 16ft R5	6
S-1017-R5-17ft	Post, 17ft R5	5
S-1018-R5-18ft	Post, 18ft R5	1
S-1023-R5-23ft	Post, 23ft R5	8
S-1101-R5	Square Deck	12
S-11021-L	Spiral Deck, (Left, 24in)	1
S-11021-R	Spiral Deck, (Right, 24in)	1
S-1209-24-R5	Transfer Station, 36in-R	1
S-1210-84	Climber, Vertical Ladder 78-84in	1
S-1234-7R	Climber, Spiral Step 78-84in	1
S-1237-6R5	Climber, Vertical Rock 66-72in	1
S-1240-7	Climber, Terrace 78-84in	1
S-1248-7	Climber, Poly Climbing Wall 78-84in	1
S-1298-4R5	Climber, Cord 48in	1
S-1301-IU21	Wall, Infinity (Below Deck, Above Panel, 72)	1
S-1301-IU30	Wall, Infinity (Below Deck, Above Wall, 72)	1
S-1301-IUD3175	Wall, Infinity (Above Panel, Steel Roof)	7
S-1301-IUD3475	Wall, Infinity (Above Wall, Steel Roof)	2
S-1301-IW	Wall, Infinity (Standard)	3
S-1301-R5	Wall, Steel 36in (Standard)	4
S-1301-RSP-3475R5	Steel Wall (Above Wall, Double Bar)	2
S-1301-RSSP1675	Push-Out Barrier (Above Wall, Double Bar)	2
S-1301-RSSP-3175R5	Steel Wall (Above Panel, Double Bar)	3
S-1303-R5	Single Slide SitDown Hood	1
S-1309-2-R5	Half Walls (Pair) R5	3
S-1310-R5	Transition Wall	2
S-1316-RE-R5	Roto Twister Entry Panel	1
S-1362-13112-R5	Push-Out Barrier (w/ Seat)	1
S-1362-16132-R5	Push-Out Barrier (Bug Eye)	1
S-1500-2I-R5	Crawl Tube, 12 Inclined (2-Section)	1
S-1514-45R5	Bridge, Inclined Arch (45in)	1

Item / Part Number	Description	Qty
S-1535-DTG-LR36	Climber, Crawl-Netix 36in (L-Shaped, DTG, R)	1
S-1536-6L	Climber, Crawl-Netix Tower (180, Left)	1
S-1536-ISL	Climber, Crawl-Netix Inc. S-Shaped (72, L)	1
S-1610-R5	Peek Panel	1
S-1639-R5	Clubhouse	1
S-1705-3	Slide, Quarter Turn 36in	1
S-1707-7LR5	Slide, Tube 84in (L-Shaped, Right)	1
S-1709-13SP-RRR	Slide, Portal 156in (Spiral, Left)	1
S-1709-7L-RRS	Slide, Portal 84in (R-R-S, Right)	1
S-1710-6-LSS	Slide, Twister 72in (L-S2)	1
S-1804-SIGN-R5	Poly Arch (w/ Sign)	2
S-1805-R(CLR)add	Roof, Arch - Extended (LDPE/Steel)	5
S-1805-R5	Roof, Arch (LDPE/Steel)	2
S-1948-R5	Surf Rider	1
S-8104-GP	Rope Rush Games Panel (Left)	1
S-8104-PP	Rope Rush Playful Panel (Right)	1
S-8104-TP	Rope Rush Thinker Panel (Left)	1
S-8112	Rope Rush Climb Wall (Left)	1
S-8120	Rope Rush Crawl-Tube Link	1
S-NE-8139	Rope Rush Astro Net (Requires Configuration)	1